


SCALE 1"=300'
 SECTION 18, T15S, R50E, MDB&M NYE COUNTY NEVADA
 PROPOSED POINT OF DIVERSION, MANNER OF USE AND PLACE OF USE
 BASIS OF BEARING
 North being the West Line of the SW1/4 SW1/4 of Section 18, T15S, R50E,
 MDB&M, per B.L.M. Plat Dated 1959.



SCALE 1"=300'
 SECTIONS 7 & 8, T17S, R52E, MDB&M NYE COUNTY NEVADA
 EXISTING POINT OF DIVERSION, MANNER OF USE AND PLACE OF USE
 BASIS OF BEARING
 East Line Section 7, T17S, R52E.

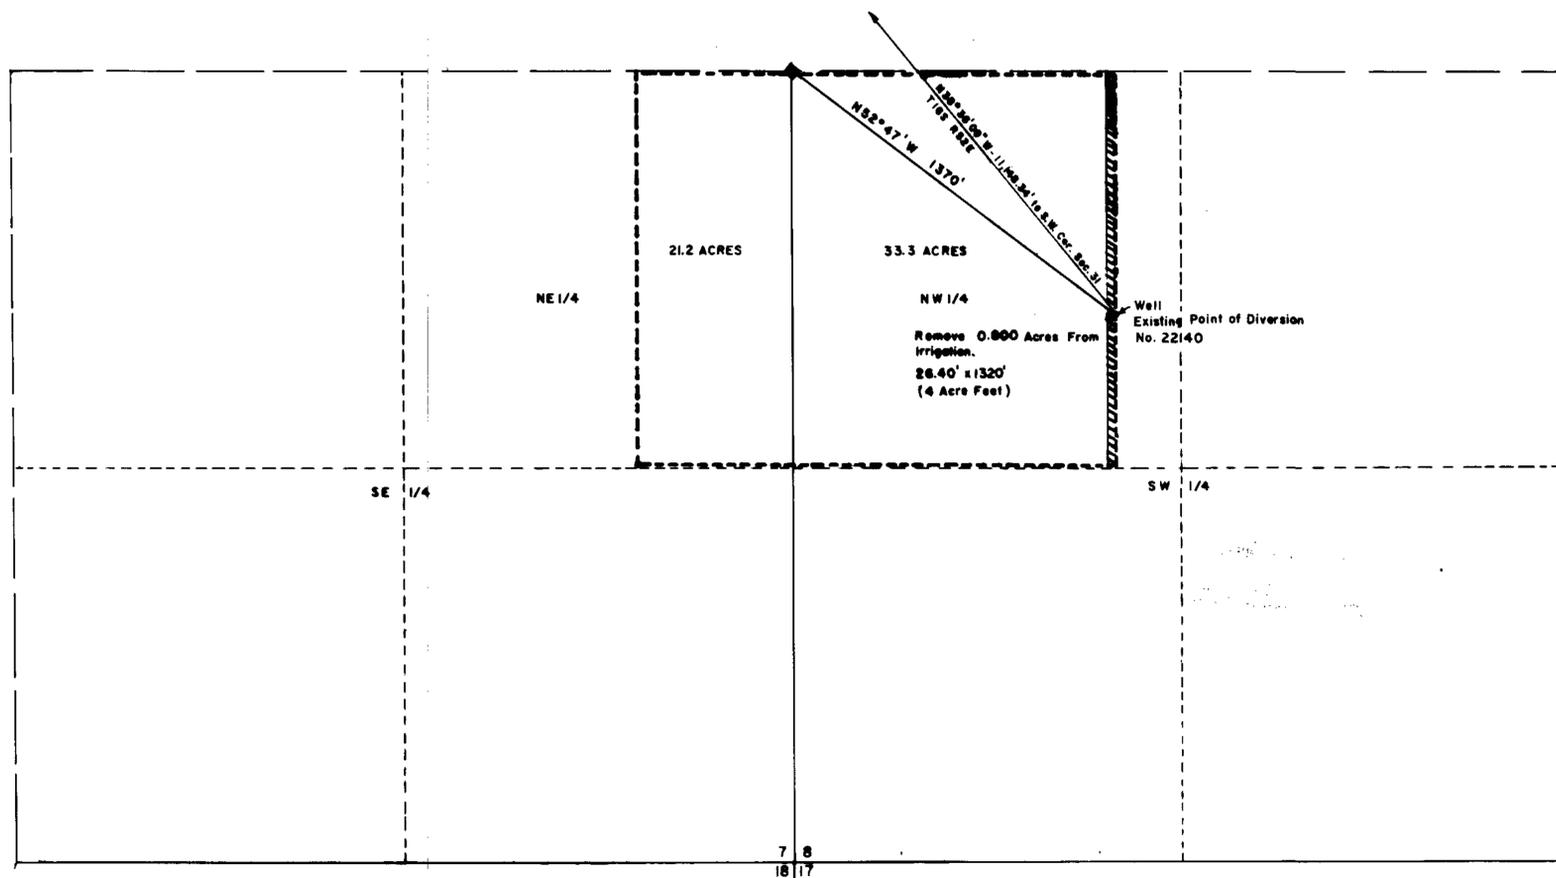

SURVEYORS STATEMENT

STATE OF NEVADA)
) ss
 COUNTY OF NYE)

I, CHARLES L. THOMSEN, being first duly sworn, depose and say this map consisting of one sheet, has been drawn to the designated scale from field notes of a survey under my supervision and direction on November 16, 1993 that it truly and correctly represents the proposed location and extent of the works used to divert water from an underground source in NYE County by Amargosa Valley Resort Inc. for commercial and domestic purposes. That the existing point of diversion and the proposed point of diversion and the boundary of the land to be served by the application are fully and correctly designated thereon.

Charles L. Thomsen
 STATE WATER RIGHT SURVEYOR



ACKNOWLEDGEMENT

STATE OF NEVADA)
 CARSON CITY)
 COUNTY OF)

Sworn to and subscribed to this 29th day of November, 1993

NOTARY PUBLIC



Bonnie Kordonowy



FILED
 NOV 29 1993
 SURVEYOR'S OFFICE

MAP
 TO ACCOMPANY APPLICATION TO CHANGE THE POINT OF DIVERSION, MANNER OF USE AND PLACE OF USE PERMIT NO. 22140 CERTIFICATE NO. 7975 FOR AMARGOSA VALLEY RESORT INC. FROM UNDERGROUND SOURCES IN THE AMARGOSA DESERT NYE COUNTY NEVADA

Charles L. Thomsen Water Right Surveyor

59400