

WATER TO BE TRANSFERRED UNDER THE ORR DITCH DECREE



BASIS OF BEARINGS:
TIES TO THE POINTS OF DIVERSION
ARE DEPICTED AS INDICATED WITHIN
THE ORR DITCH DECREE.


STATE OF NEVADA S.S.
COUNTY OF WASHOE

I, WILLIAM K. JEWETT, BEING DULY SWORN, DEPOSE AND SAY THAT THIS MAP CONSISTING OF ONE SHEET, HAS BEEN CORRECTLY DRAWN TO THE DESIGNATED SCALE, FROM DATA AVAILABLE IN THE OFFICE OF WESTPAC UTILITIES, A DIVISION OF SIERRA PACIFIC POWER COMPANY, LOCATED AT RENO, NEVADA, THAT IT TRULY REPRESENTS THE PROPOSED CHANGES IN THE POINT OF DIVERSION, PLACE AND MANNER OF USE, OF THE WATERS OF THE TRUCKEE RIVER, IN WASHOE COUNTY, NEVADA, BY WESTPAC UTILITIES.

William K. Jewett
WILLIAM K. JEWETT
STATE WATER RIGHT SURVEYOR - NO. 708

ON December 6, 1993, PERSONALLY APPEARED BEFORE ME, A NOTARY PUBLIC, *William K. Jewett* WHO ACKNOWLEDGED THAT HE EXECUTED THE WITHIN INSTRUMENT.

Deborah G. Sotero
NOTARY PUBLIC

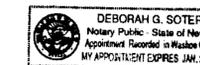

PLACE OF USE AFTER TRANSFER


THE CERTIFIED WATER SERVICE AREA OF WESTPAC UTILITIES AS DESCRIBED IN THE LEGAL DESCRIPTION, AND SHOWN ON THE SUPPORTING MAP OF THE CERTIFIED WATER SERVICE AREA ON FILE WITH THE STATE ENGINEERS OFFICE.

POINT OF DIVERSION AFTER TRANSFER

EXISTING WESTPAC UTILITIES POINTS OF DIVERSION AS DESCRIBED IN APPLICATIONS 49886 & 49887, AND SHOWN ON SUPPORTING MAPS ACCOMPANYING SAID APPLICATIONS ON FILE WITH THE STATE ENGINEERS OFFICE.

LEGEND

- 435 CLAIM BOUNDARY AS INDICATED WITHIN THE ORR DITCH DECREE
- EXISTING PLACE OF USE/PORTION OF AN O.D.D. CLAIM TO BE TRANSFERRED UNDER THIS APPLICATION
- PORTION OF A CLAIM PREVIOUSLY TRANSFERRED UNDER A PRIOR APPLICATION
- AN ENTIRE CLAIM PREVIOUSLY TRANSFERRED UNDER PRIOR APPLICATIONS
- d PORTION OF A CLAIM THAT IS DRY

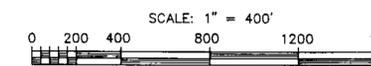

HIGHLAND DITCH


COMPUTER GENERATED DRAWING: FILE: CHLKBLUF.DWG PLOT 1=1 59590

MAP TO ACCOMPANY APPLICATION TO CHANGE POINT OF DIVERSION, PLACE AND MANNER OF USE, FROM IRRIGATION TO MUNICIPAL AND DOMESTIC USE BY WESTPAC UTILITIES, A DIVISION OF SIERRA PACIFIC POWER COMPANY FOR THE WATERS OF THE TRUCKEE RIVER IN WASHOE COUNTY, NEVADA

Water Resources
Westpac Utilities
a division of Sierra Pacific Power Company


DATE: 10/25/93
DRAWN: W.K.J.
CHECKED: J.R.

59590

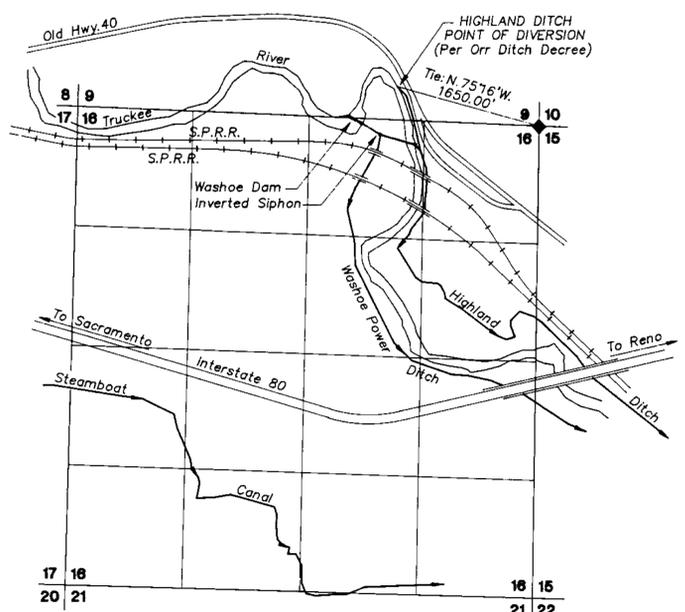


**EXISTING POINT OF DIVERSION
HIGHLAND DITCH**

T.19 N., R.18 E., M.D.B. & M.
SCALE: 1" = 1000'

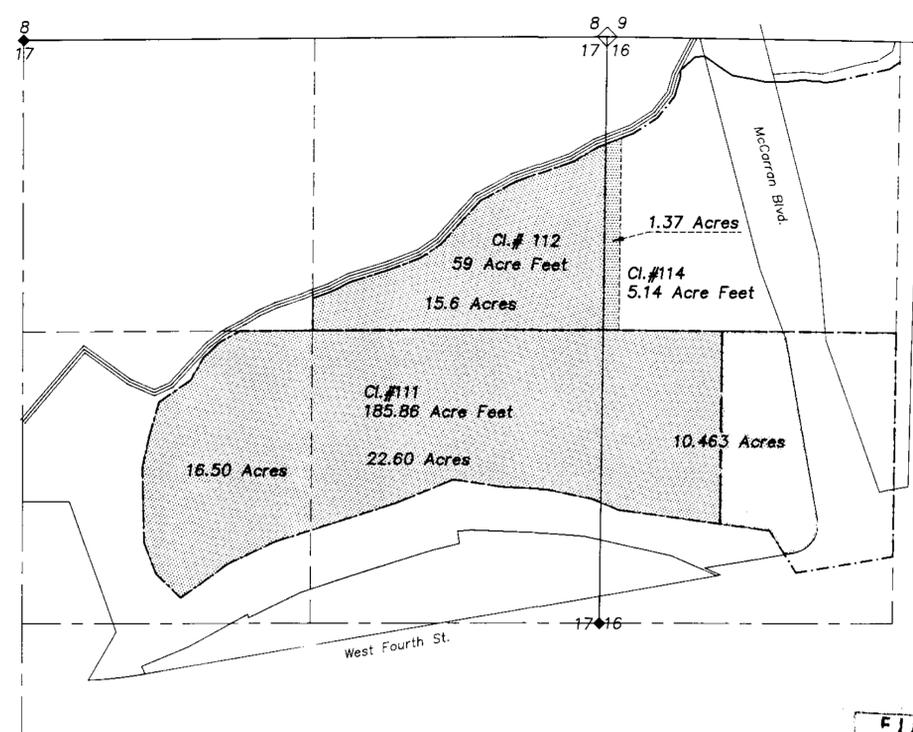

EXISTING PLACE OF USE

T.19N., R.19E., M.D.B. & M.

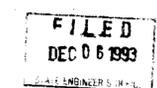

59590 CERTIFICATE No. 14998 ISSUED 08-10-98

DATE: 10-25-93
DRAWN: W.K.J.
CHECKED: J.R.