


SURVEYOR'S STATEMENT

I, PHILIP C. HULSE, BEING FIRST DULY SWORN DEPOSE AND SAY THAT THIS MAP CONSISTING OF ONE SHEET, HAS BEEN CORRECTLY DRAWN TO THE DESIGNATED SCALE FROM FIELD NOTES OF A SURVEY MADE BY ME ON 10/15, 1993, THAT IT TRULY AND CORRECTLY REPRESENTS THE LOCATION AND EXTENT OF THE WORKS USE TO DIVERT WATER FROM UNDERGROUND SOURCES IN NYE COUNTY, NEVADA BY JAMES & LOU ANNE MAGUIRE FOR COMMERCIAL USE. PLACE OF USE IS SHOWN BY HEAVY DASHED LINES


Philip C. Hulse
 STATE WATER RIGHT SURVEYOR

ACKNOWLEDGEMENT

SUBSCRIBED AND SWORN TO BEFORE ME THIS 7th DAY OF December, 1993
Pamela C. Mozzillo
 NOTARY PUBLIC

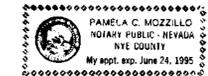

BASIS OF BEARING
 WEST LINE
 SEC 24
 N 00°05'57"E
 ⊥ BANNAVITCH STREET

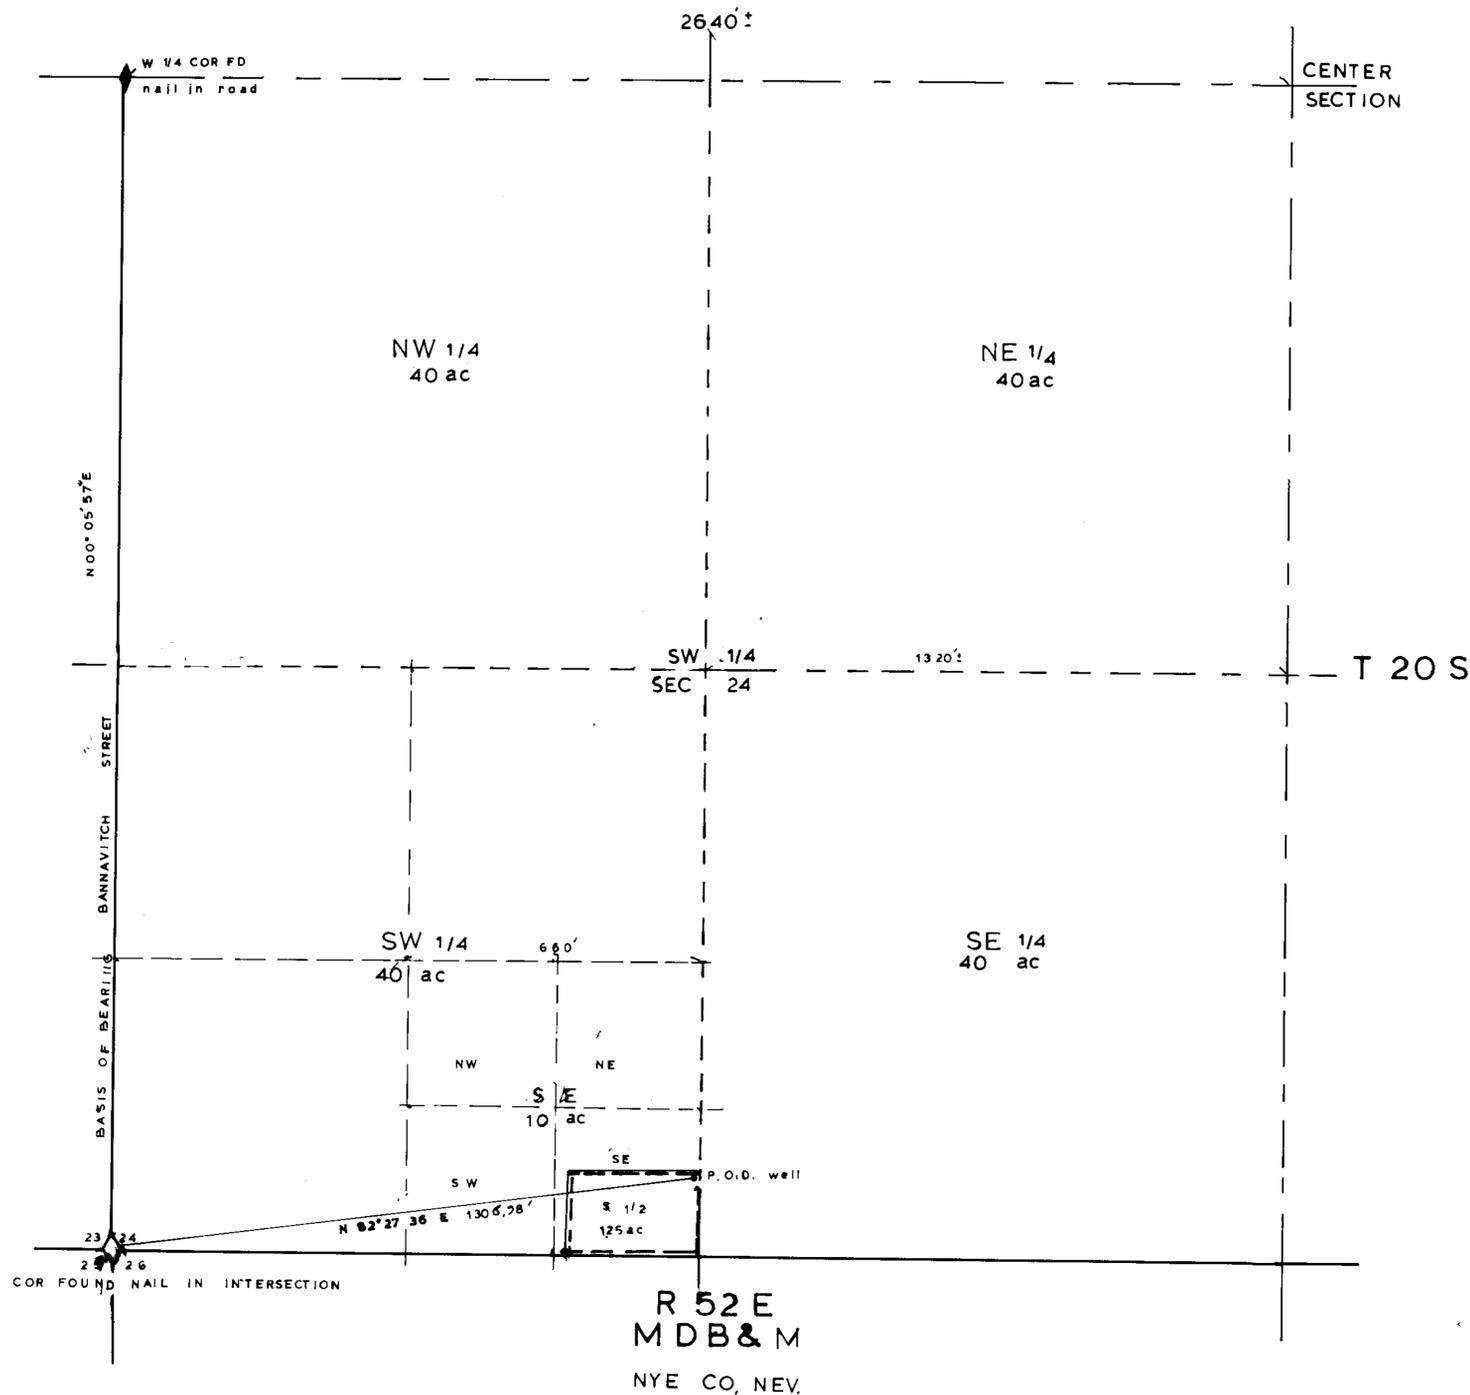

FILED
 MAR 21 1994
 STATE ENGINEER'S OFFICE

STATE ENGINEER'S OFFICE
 94 MAR 21 1994

STATE ENGINEER'S OFFICE

STATE ENGINEER'S OFFICE

STATE ENGINEER'S OFFICE

59596
 MAP TO ACCOMPANY
 APPLICATION TO APPROPRIATE
 WATER
 FROM UNDERGROUND SOURCES
 BY JAMES & LOU ANNE MAGUIRE
 FOR COMMERCIAL USE

PHILIP C. HULSE STATE WATER RIGHT SURVEYOR

39596