


75008T 75004T 75005T 75008T 75009T 75016T 75017T 75021T 75791T 75795T 75796T 75798T 75799T 75803T 75804T 75808T 76075T 76369

75008T  
74999T  
74998T  
73618T  
73615T  
73614T  
73612T  
73611T  
73608T  
73606T  
73604T  
72032T  
72031T  
72028T  
72024T  
69985T  
69984T  
69981T  
69977T  
68579T  
68577T  
68567T  
thru  
68573T  
67285T  
67284T  
67283T  
67282T  
67281T  
67280T  
67279T  
67274T  
67273T  
66027T  
66025T  
66024T  
66020T  
thru  
66022T  
66017T  
66016T  
64938T  
thru  
64943T  
64933T  
64928T

76370 76470 76471 78284T 78287T 78497T 78498T 83357T 833561T

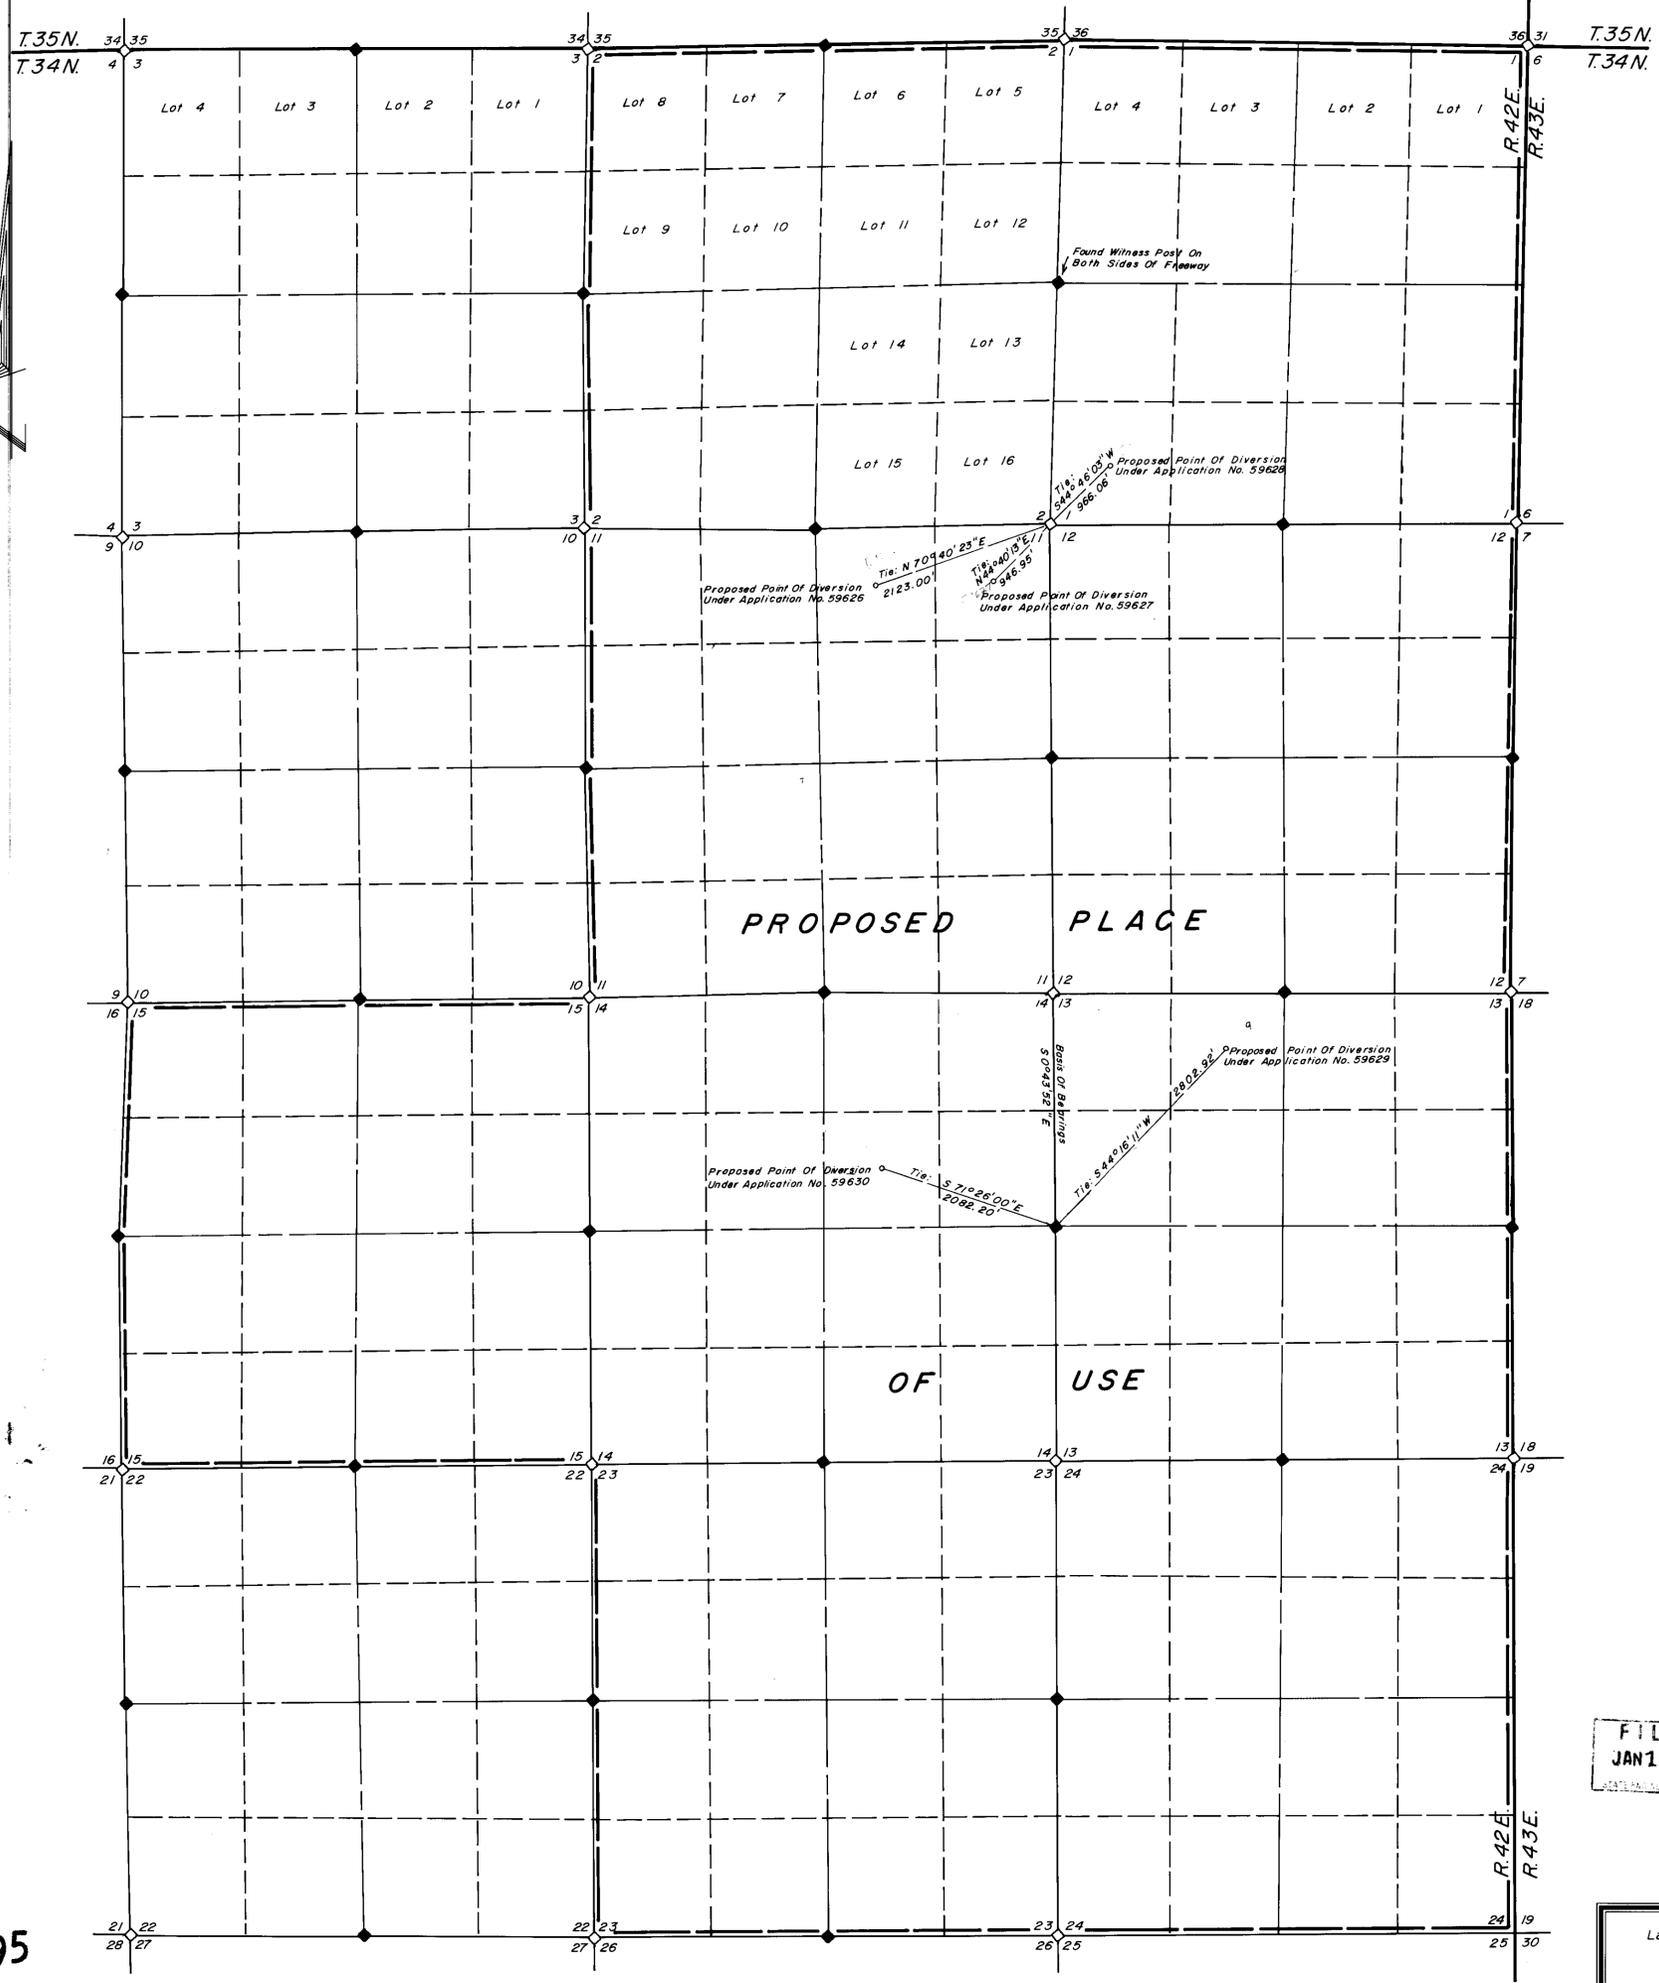

STATE OF NEVADA  
COUNTY OF HUMBOLDT

I, JOHN H. MILTON III, being first duly sworn, depose and say that this map, consisting of one sheet, has been correctly drawn to the designated scale from field notes of a survey made by me or under my supervision and direction, between the 9th day of December and the 10th day of December, 1993; that it truly and correctly represents the proposed location and extent of the works used to divert water from an underground source, under Applications Number 59626 thru 59630 in Humboldt Co., by LONE TREE MINING, INC. for dewatering purposes. That the proposed point diversion, the approximate location and size of the diverting channel, all reservoirs or basins, the location and names of all other works which will cross or connect with the proposed works, and the boundary of all lands, showing by 40-acre subdivisions the areas proposed to be dewatered, are fully and correctly designated thereon.



Subscribed and sworn to before me this 23rd day of December, 1993.


*Doris A. Twichell*  
Notary Public



NOTES:

- ◊ Indicates a found section corner, an iron pipe with a B.L.M. brass cap, unless otherwise noted.
- ◆ Indicates a found 1/4 section corner, an iron pipe with a B.L.M. brass cap, unless noted otherwise.

Basis of Bearings was taken from Map to Accompany Application to Appropriate Water prepared by Robert E. Morley, P.L.S. 6203, S.W.R.S. 688 of High Desert Engineering prepared for Rayrock Mines, Inc. dba Marigold Mining Company of a field survey made during July 1991. The line between the northwest corner and the west 1/4 corner of Section 18, T.34N., R.42E., M.D.B. 6 W., assumed to be S 0° 43' 52" E.

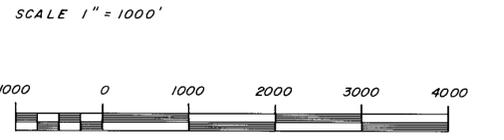

FILED  
JAN 19 1994

DESERT MOUNTAIN SURVEYING  
Land and Water Right Surveyors  
148 West Second Street  
Winnemucca, Nevada 89445  
(702) 623-4414

MAP TO ACCOMPANY APPLICATION  
TO APPROPRIATE WATER  
UNDER APPLICATIONS NO. 59626 Thru 59630

BY LONE TREE MINING, INC

For Dewatering Purposes  
From An Underground Source  
IN HUMBOLDT COUNTY, NEVADA

76195

(63819T Thru 63824T) (62979T Thru 62989T) 62741T 62740T 62739T 59630 59629 59628 59627 59626