


STATE OF NEVADA )  
 ) SS.  
 WASHOE COUNTY )

I, CHARLES D. CHURCH, P.L.S., BEING FIRST DULY SWORN, DEPOSE AND SAY THAT THIS MAP, CONSISTING OF 1 SHEET, HAS BEEN CORRECTLY DRAWN TO THE DESIGNATED SCALE FROM FIELD NOTES OF A SURVEY MADE BY ME, (OR UNDER MY DIRECTION), BETWEEN THE 26TH DAY OF JANUARY AND THE 27TH DAY OF JANUARY, 1994; THAT IT TRULY AND CORRECTLY REPRESENTS THE PROPOSED LOCATION AND EXTENT OF THE WORKS USED TO DIVERT WATER FROM AN UNDERGROUND SOURCE IN WASHOE COUNTY BY HIDDEN VALLEY COUNTRY CLUB FOR THE REMEDIATION OF CONTAMINATED GROUND WATER; THAT THE PROPOSED POINT OF DIVERSION, THE APPROXIMATE LOCATION AND SIZE OF THE DIVERTING CHANNEL OR OTHER CONDUIT, THE PLACE AND MANNER OF USE, AND THE LOCATION AND NAMES OF ALL OTHER WORKS OR STREAMS WHICH ARE CROSSED BY OR CONNECTED WITH THE SAID WORKS, ARE FULLY AND CORRECTLY DESIGNATED THEREON.

*Charles D. Church*  
 CHARLES D. CHURCH P.L.S. #8886  
 STATE WATER RIGHTS SURVEYOR #891

SUBSCRIBED AND SWORN TO BEFORE ME  
 THIS 4 DAY OF February  
 1994. NOTARY PUBLIC IN AND FOR  
 WASHOE COUNTY, NEVADA.


*Tina M. Rider*  
 TINA M. RIDER  
 Notary Public - State of Nevada  
 Appointment Recorded in Washoe County  
 MY APPOINTMENT EXPIRES MAR. 8, 1997

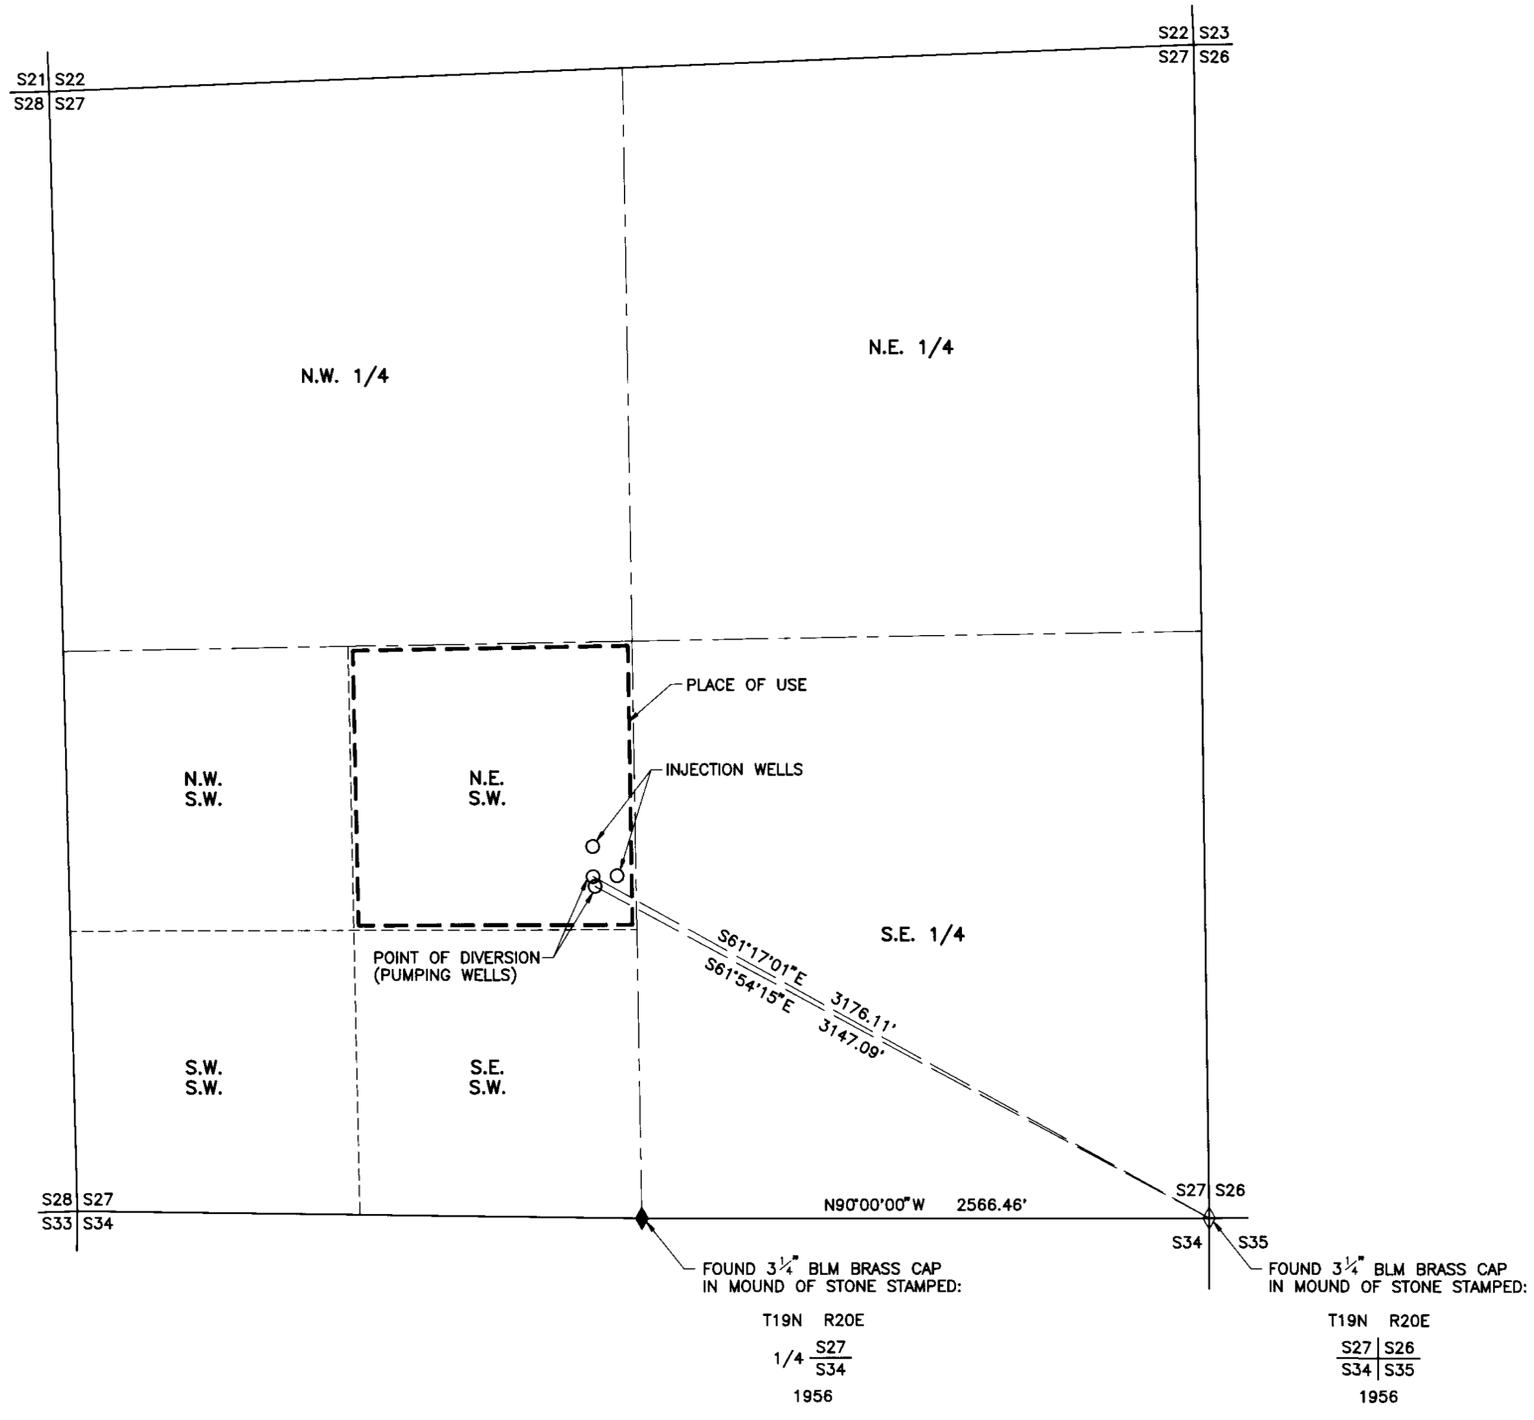

T.19 N., R.20 E. MDM

**BASIS OF BEARING**  
 ASSUMED BEARING OF N 90°00'00" W  
 BETWEEN THE S.E. CORNER AND THE  
 SOUTH 1/4 CORNER OF SECTION 27,  
 T.19 N., R.20 E. MDM

**PROPOSED PLACE OF USE**  
 N.E. 1/4 OF THE S.W. 1/4, SECTION 27,  
 T.19 N., R.20 E. M.D.M.

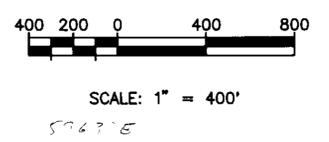

MAP  
 TO ACCOMPANY APPLICATION TO  
 APPROPRIATE WATER FOR  
 REMEDIATION OF CONTAMINATED  
 GROUNDWATER  
 BY  
 HIDDEN VALLEY COUNTRY CLUB  
 WASHOE COUNTY, NEVADA

PREPARED BY: CONSULTING ENGINEERING SERVICES, INC. SHEET 1 OF 1  
 DATE: 2/3/94

JOB #94015.40

10638-E