


STATE OF NEVADA
COUNTY OF HUMBOLDT


I, JOHN H. MILTON III, being first duly sworn, depose and say that this map, consisting of one sheet, has been correctly drawn to the designated scale from field notes of a survey made by me or under my supervision and direction, between the 27th day of December and the 28th day of December, 1993; that it truly and correctly represents the proposed location and extent of the works used to divert water from an underground source in Lander County, under Permit Number 27129 Certificate 8111, by Robert and Brenda Phillips for irrigation purposes. That the proposed point of diversion, the approximate location and size of the diverting channel, all reservoirs or basins, the location and names of all other works which will cross or connect with the proposed works, and the boundary of all lands, showing by 40-acre subdivisions the areas proposed to be irrigated, are fully and correctly designated thereon.



Subscribed and sworn to before me this 5th day of January, 1994.
Doris A. Twichell
Notary Public

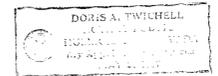


NOTES:
◇ Indicates a found section corner, A G.L.O. Brass Cap Monument.
◆ Indicates a found 1/4 section corner, A G.L.O. Brass Cap Monument.
Basis of Bearings was taken from the G.L.O. Survey Plat of T. 34N., R. 45E., M.D.B. & M., approved on February 13th, 1873 by the U.S. Surveyor General.

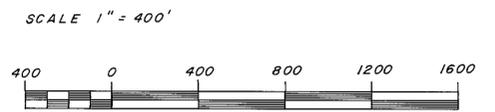

Section 16, T. 34N., R. 45E., M.D.B. & M.

T. 34N., R. 45E.
M.D.B. & M.

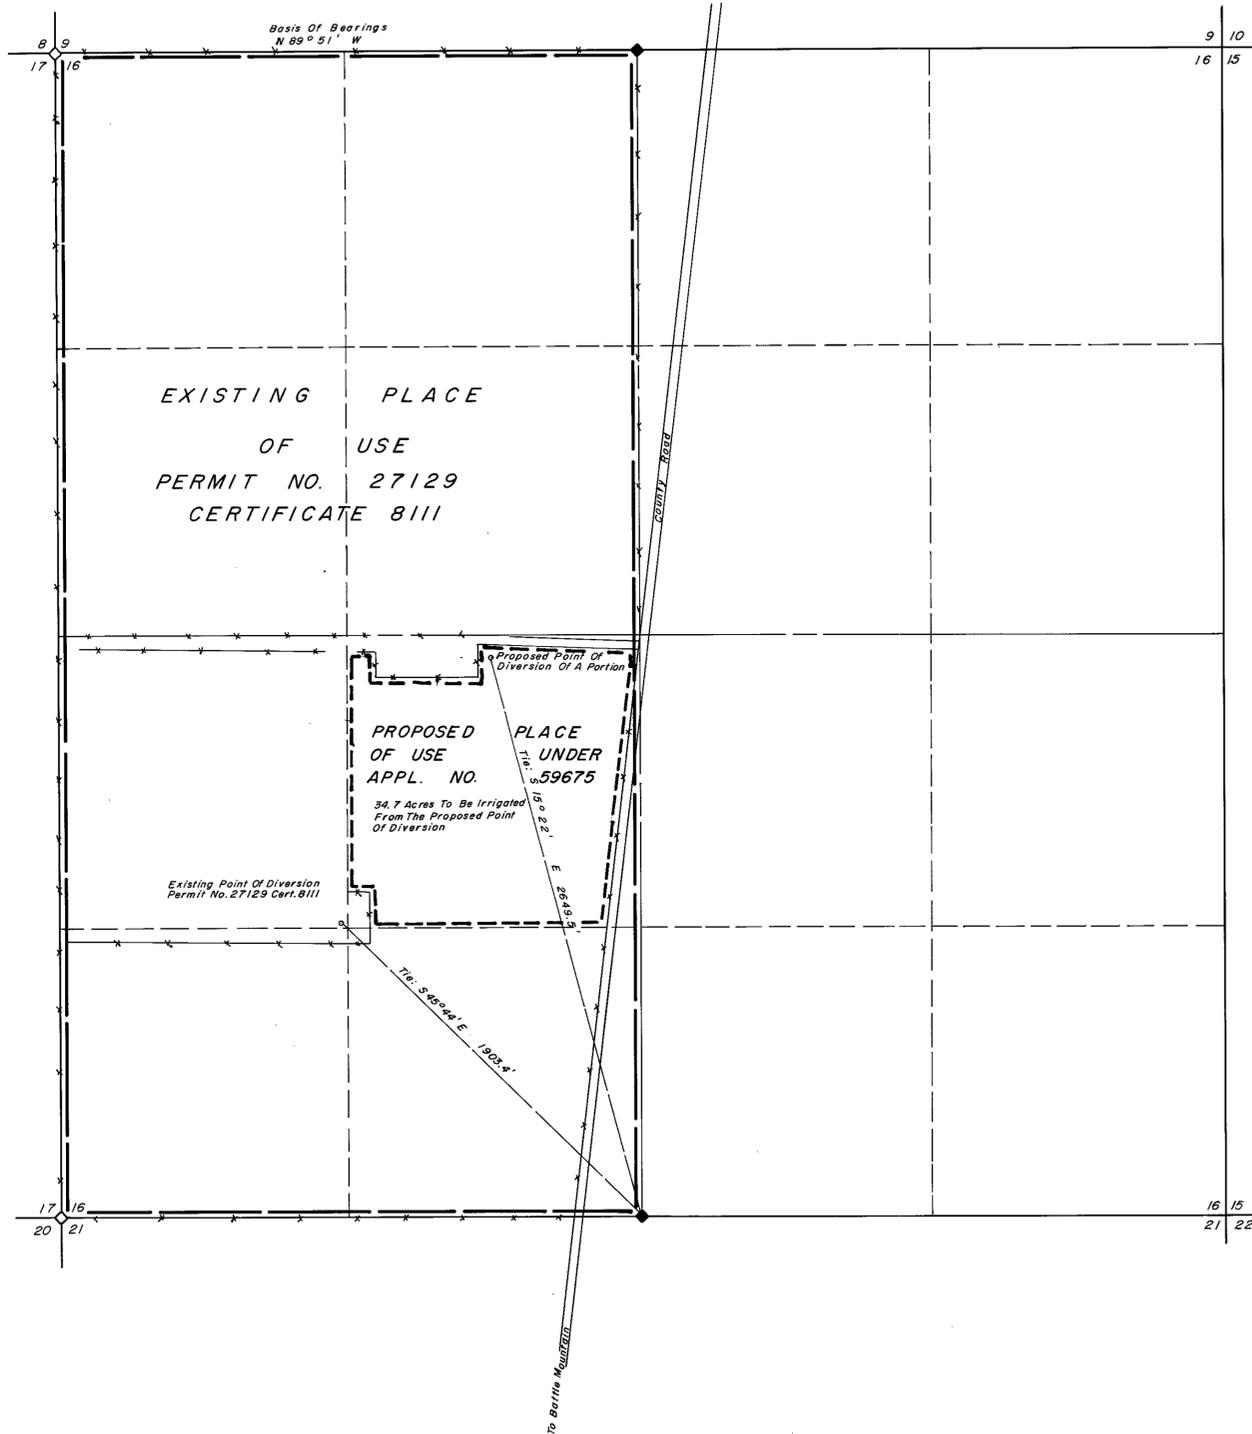

59675
MAP TO ACCOMPANY APPLICATION
TO CHANGE THE POINT OF DIVERSION
OF A PORTION OF PERMIT
NO. 27129 CERTIFICATE 8111
By Robert & Brenda Phillips

For Irrigation Purposes
From An Underground Source
IN LANDER COUNTY, NEVADA

REVISED 3-7-94
Desert-Mountain Surveying
Land and Water Right Surveyors
146 West Second Street
Winnemucca, Nevada 89445
(702) 623-4414

FILED
MAR 29 1994
STATE ENGINEER'S OFFICE

80896 59675