

SOUTHEAST 1/4, SECTION 17, TOWNSHIP 19 NORTH, RANGE 21 EAST, MOUNT DIABLO MERIDIAN

STATE OF NEVADA } }
COUNTY OF WASHOE } } SS

I, George G. Lindesmith, being first duly sworn, depose and say that this map consisting of one sheet, has been correctly drawn to the designated scale from notes of a survey done by me, or under my supervision and direction, between the 3rd and 5th days of January, 1994 that it truly and correctly represents the proposed extent and location of the place of use of water being appropriated from an underground source within Washoe County, Nevada by WILLIAM and RUBY DINKINS for QUASI-MUNICIPAL purposes; that the proposed place of use, the location and names of all other works, the boundary of all lands shown by 40 acre subdivisions, and the areas proposed to be served are fully and correctly designated hereon.

George G. Lindesmith
George G. Lindesmith
State Water Right Surveyor No. 704



Subscribed and sworn to before me on this 11th day of January, 1994.

Rae Ann Loving
Rae Ann Loving
Notary Public






LEGEND

- Point as indicated on R.O.S. 1639.
- ⊙ Proposed Point of Diversion.
- 070-311-09 Washoe County Assessor's Number.

BASIS OF BEARINGS

Identical to Record of Survey Map No. 1284, File No. 598858 in the Official Records of Washoe County, Nevada, and was determined from the monuments shown as found.

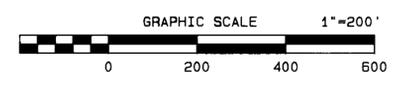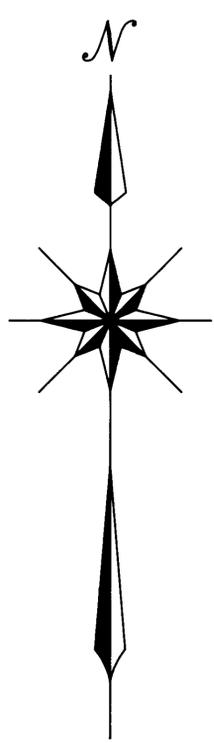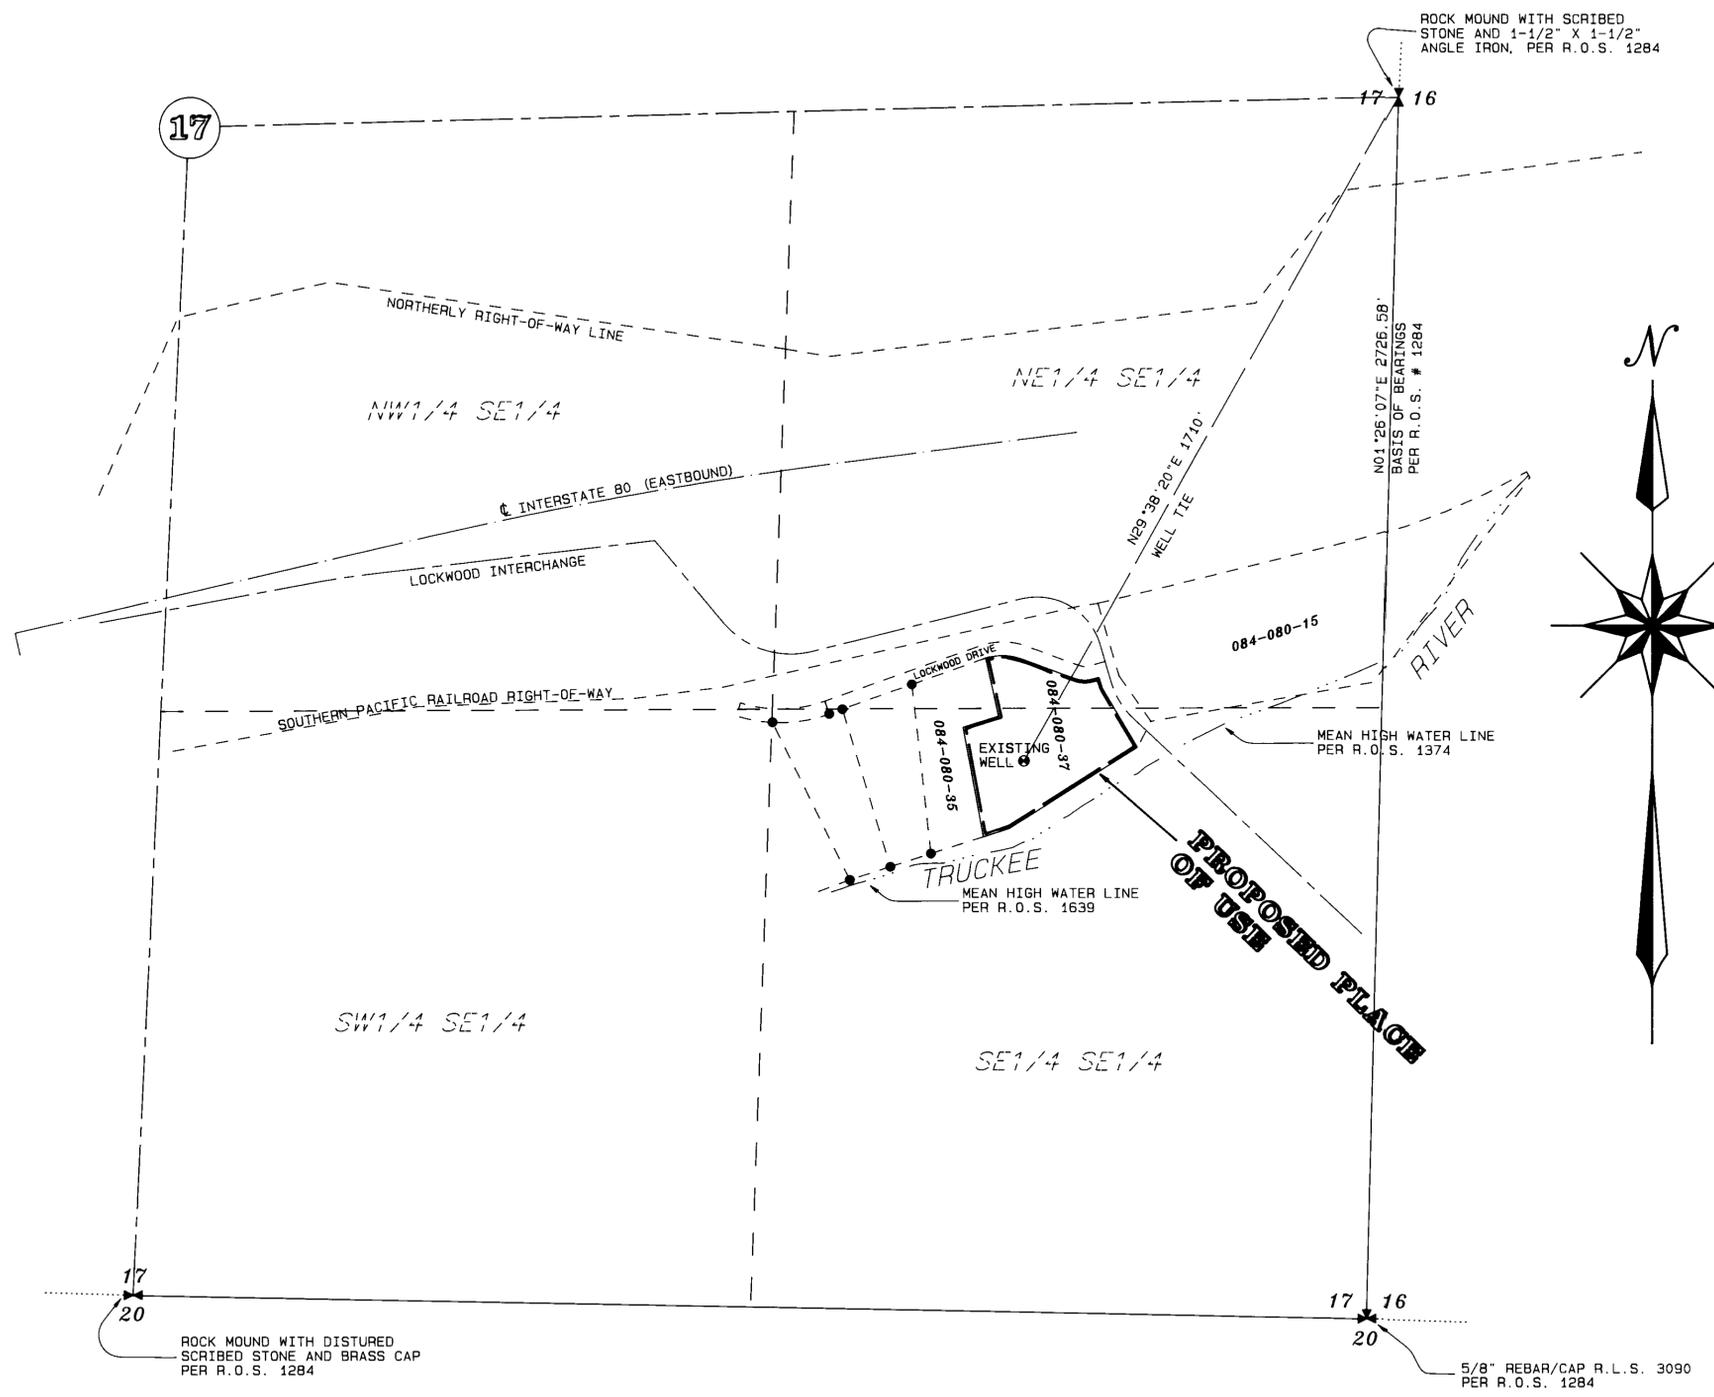

FILED
JAN 11 1994

MAP TO ACCOMPANY
APPLICATION TO APPROPRIATE
WATERS OF THE STATE OF NEVADA
FOR
QUASI-MUNICIPAL
BY
WILLIAM A. and RUBY E. DINKINS
WASHOE COUNTY, JOB # 93132.01 NEVADA

TRI STATE SURVEYING LTD.
801 GREENBRAE DRIVE
SPARKS, NEVADA (702) 358-9491

73764 66965 66964T 59677