

STATE OF NEVADA }  
COUNTY OF ELKO } SS.



I, ROBERT E. MORLEY, BEING FIRST DULY SWORN, DEPOSE AND SAY THAT THIS MAP, CONSISTING OF ONE SHEET, HAS BEEN CORRECTLY DRAWN TO THE DESIGNATED SCALE FROM FIELD NOTES OF A SURVEY MADE UNDER MY SUPERVISION AND DIRECTION, ON THE 3RD DAY OF JANUARY, 1994; THAT IT TRULY AND CORRECTLY REPRESENTS THE PROPOSED LOCATION AND EXTENT OF THE WORKS USED TO DIVERT WATER FROM UNDERGROUND IN EUREKA COUNTY, BY BARRICK GOLDSTRIKE MINES INC., FOR MINING, MILLING AND DEWATERING PURPOSES. THAT THE PROPOSED POINT OF DIVERSION, THE APPROXIMATE LOCATION AND SIZE OF THE DIVERTING CHANNEL OR OTHER CONDUIT, ALL RESERVOIRS OR BASINS, THE PLACE AND MANNER OF USE, THE LOCATION AND NAMES OF ALL OTHER WORKS WHICH WILL CROSS OR CONNECT WITH THE PROPOSED WORKS, AND THE BOUNDARY OF ALL LANDS, SHOWING BY 40-ACRE SUBDIVISION, ARE FULLY AND CORRECTLY DESIGNATED THEREON.



*Robert E. Morley*  
STATE WATER RIGHT SURVEYOR NO. 668

SUBSCRIBED AND SWORN TO BEFORE ME THIS 13<sup>th</sup> DAY OF January, 1994.  
*Linda L. Reynolds*  
NOTARY PUBLIC IN AND FOR ELKO COUNTY, NEVADA.

BASIS OF BEARINGS: TRUE NORTH USING A MAGNETIC DECLINATION OF 17 DEGREES 30 MINUTES EAST AS DETERMINED ON THE DATE OF THE SURVEY.

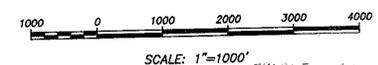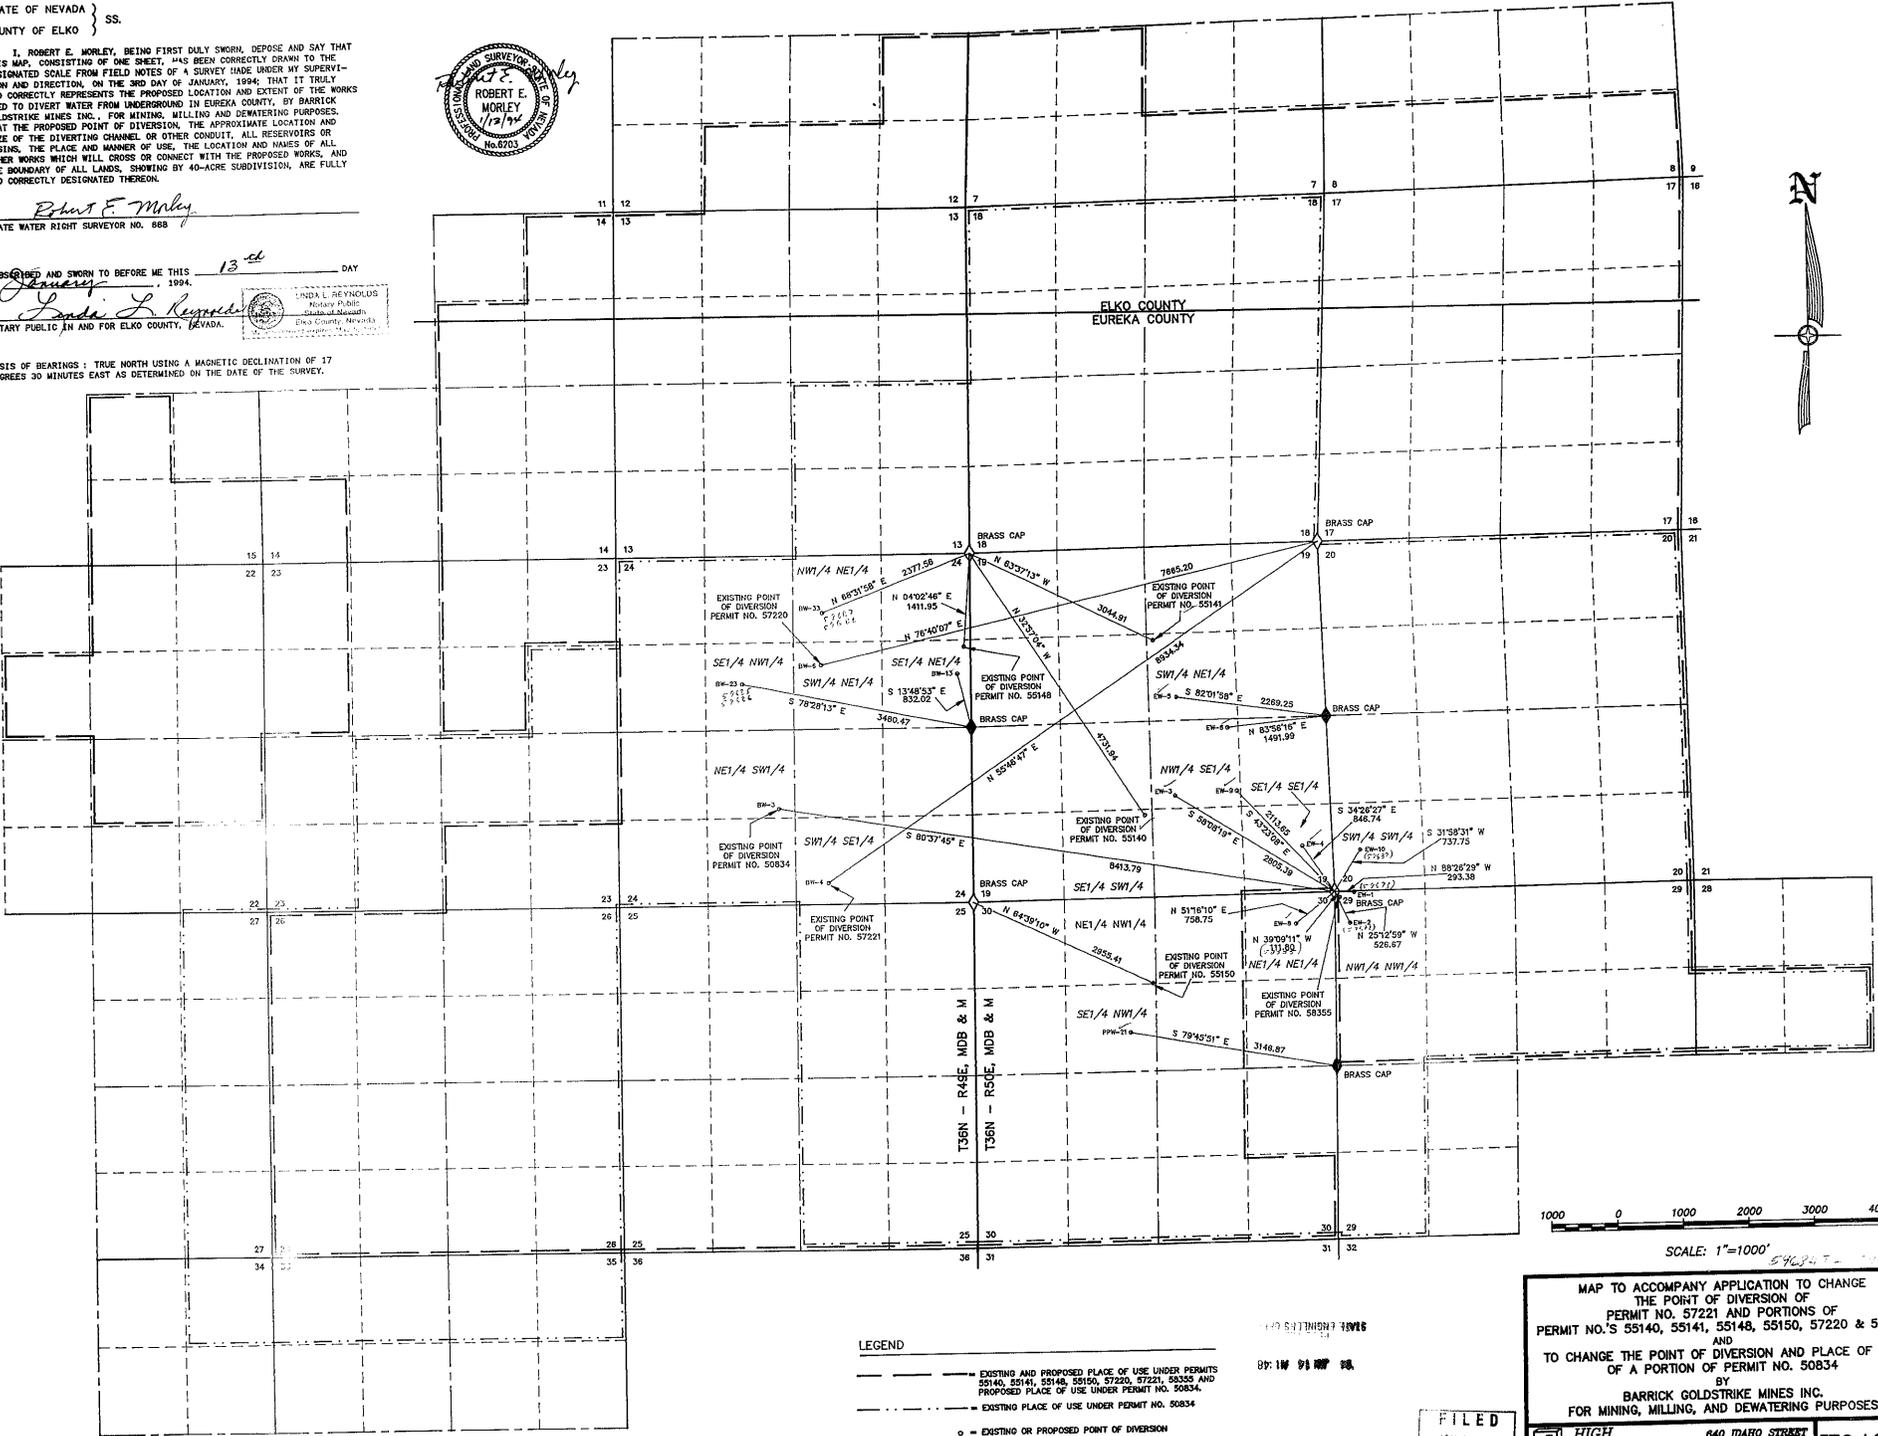

LEGEND  
--- EXISTING AND PROPOSED PLACE OF USE UNDER PERMITS 55140, 55141, 55148, 55150, 57220, 57221, 58355 AND PROPOSED PLACE OF USE UNDER PERMIT NO. 50834.  
--- EXISTING PLACE OF USE UNDER PERMIT NO. 50834.  
o = EXISTING OR PROPOSED POINT OF DIVERSION

MAP TO ACCOMPANY APPLICATION TO CHANGE THE POINT OF DIVERSION OF PERMIT NO. 57221 AND PORTIONS OF PERMIT NO.'S 55140, 55141, 55148, 55150, 57220, 57221 & 58355 AND TO CHANGE THE POINT OF DIVERSION AND PLACE OF USE OF A PORTION OF PERMIT NO. 50834 BY BARRICK GOLDSTRIKE MINES INC. FOR MINING, MILLING, AND DEWATERING PURPOSES

FILED  
JAN 14 1994  
STATE ENGINEER'S OFFICE

HIGH DESERT ENGINEERING  
640 IDAHO STREET  
ELKO, NEVADA 89601  
(702) 738-4055

W94002

59693 59692 59689 59688 59687 59686 59685 59698T 59697T 59696T 59695T 59694T 59691T 59690T 59684T