


NW4 SEC. 3 T.20S. R.60E. M.D.B.&M.

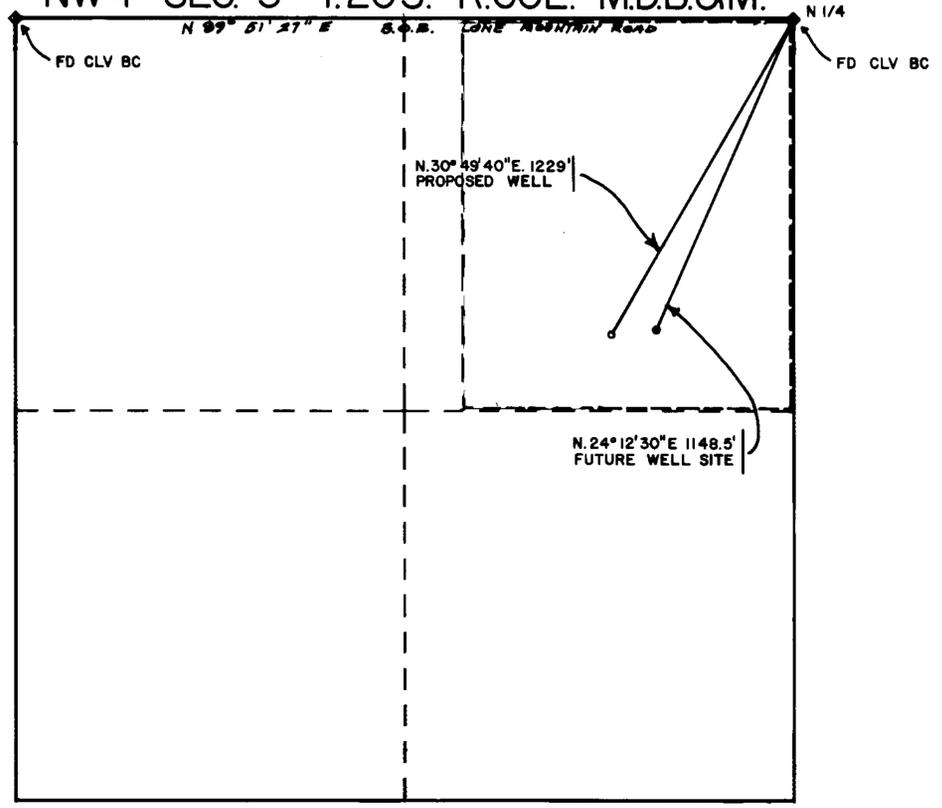

PROPOSED POINT OF DIVERSION AND PLACE OF USE

BASIS OF BEARING
 N. 89° 51' 27" E. BEING THE NORTH LINE
 OF THE NW 1/4 OF SEC. 3, T. 20S.,
 R. 60E., M.D.B. & M. AS SHOWN IN FILE
 32, PAGE 47, CLARK COUNTY RECORDERS
 OFFICE.

STATE OF NEVADA)
) SS.
 COUNTY OF CLARK)

I, **JAMES T. ANSPACH**, being first duly sworn, depose and say that this map, consisting of 1 sheet, has been correctly drawn to the designated scale from field notes of a survey made under my supervision and direction, on the 19th day of, JANUARY 1994; that it truly and correctly represents the proposed location and extent of the works used to divert water from an underground source in CLARK County, by I.F.S. INDUSTRIES, INC. for IRRIGATION (CEMETERY) purposes. That the proposed point of diversion, names of all other works which will cross or connect with the proposed works, and the boundary of all lands, are fully and correctly designated thereon.

James T. Anspach, P.E.
 State Water Rights Surveyor No. 563




Subscribed and sworn to before me
 this 26th day of January, 1994
 Notary Public in and for Clark County, Nevada

Signed *Thomas J. Smales*



N2 SEC. 11 T.22S. R.61E. M.D.B.&M.

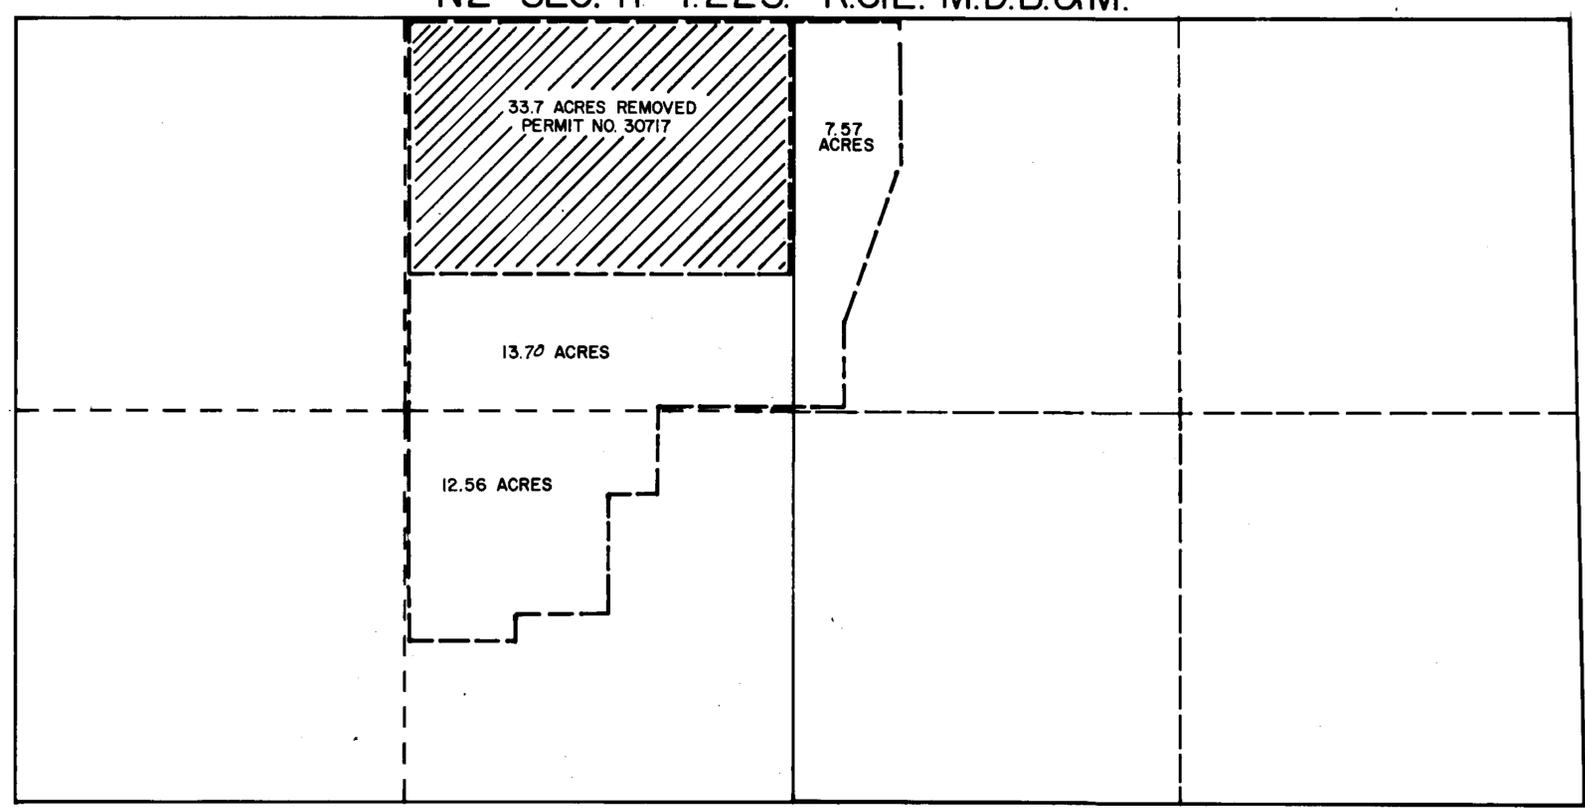

EXISTING PLACE OF USE



59728
MAP
 TO ACCOMPANY APPLICATION TO CHANGE
 THE POINT OF DIVERSION, PLACE, TIME,
 AND MANNER OF USE OF A PORTION OF
 PERMIT NO. 13610
 BY I.F.S. INDUSTRIES, INC.
 FROM AN UNDERGROUND SOURCE

