


Section 6, T.35 N., R.38 E., M. D. B. & M.

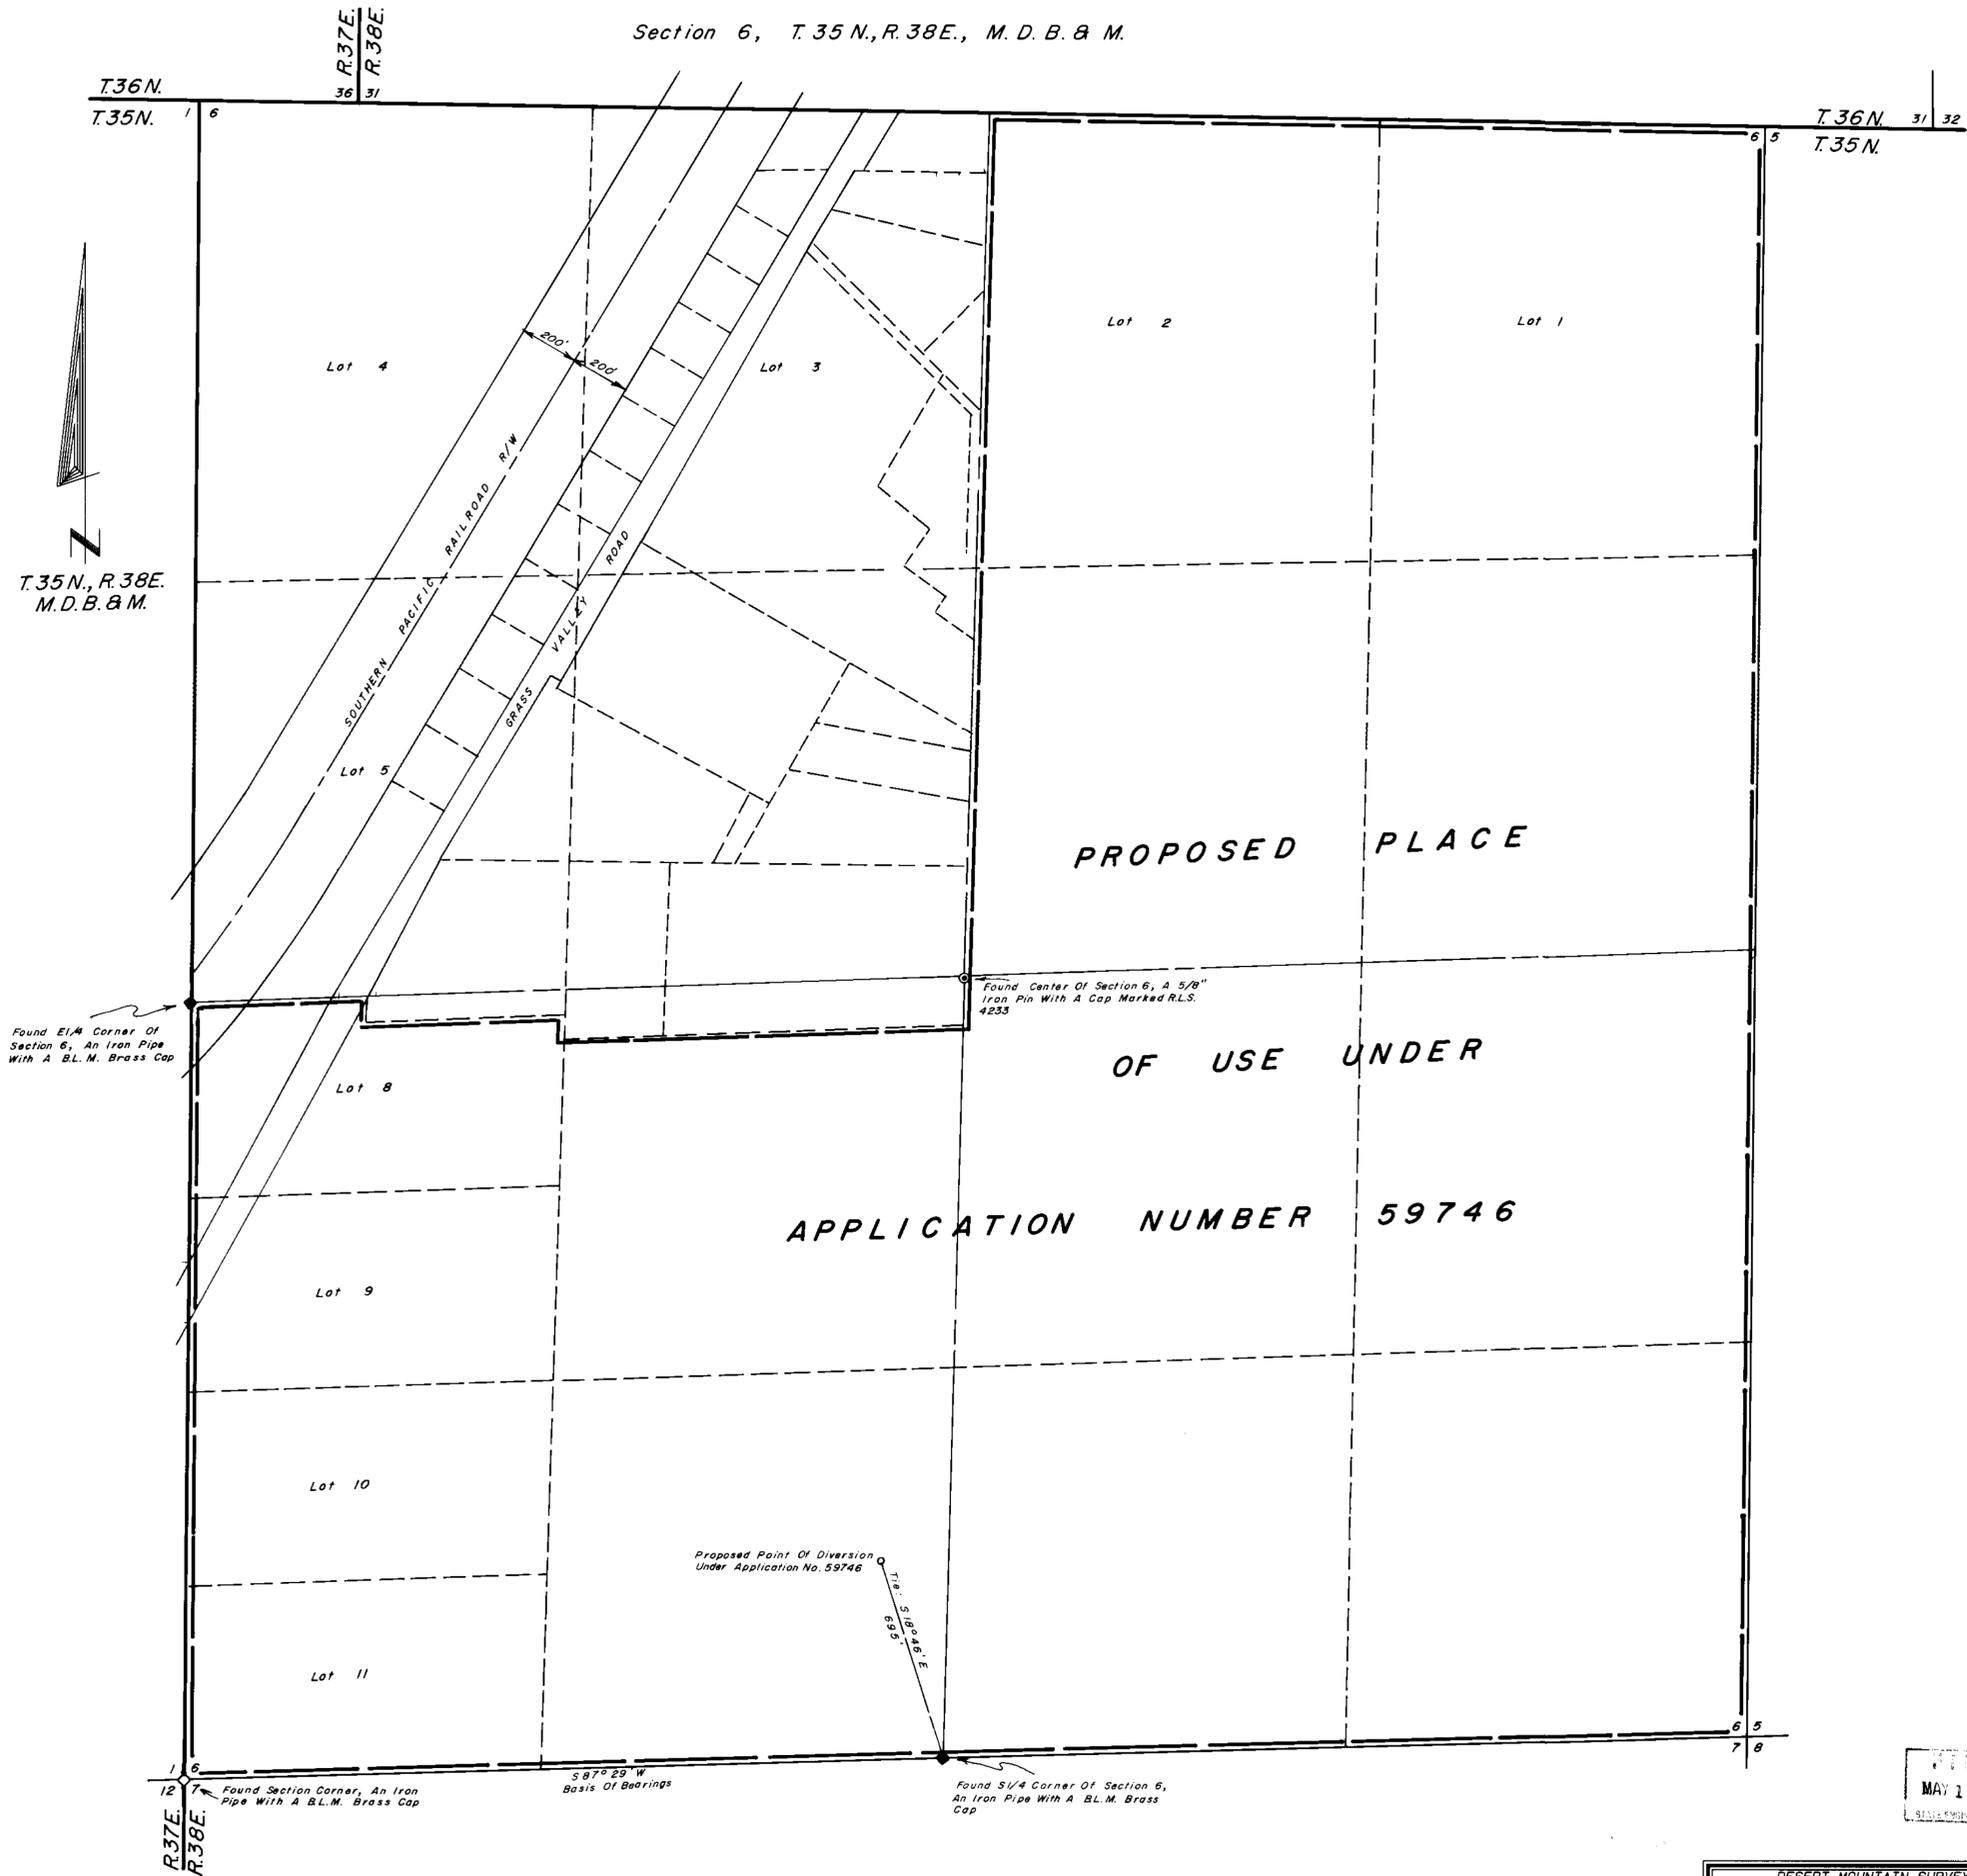


STATE OF NEVADA  
COUNTY OF HUMBOLDT

I, JOHN H. MILTON III, being first duly sworn, depose and say that this map, consisting of one sheet, numbered from 1 to 1, inclusive, has been correctly drawn to the designated scale from field notes of a survey made by me or under my supervision and direction, between the 16th day of May and the 17th day of May, 1994; that it truly and correctly represents the proposed location and extent of the works used to divert water from underground in Humboldt County by HUMBOLDT COUNTY, BOARD OF COMMISSIONERS for recreation and domestic purposes. That the proposed point of diversion, the approximate location and size of the diverting channel, all reservoirs or basins, the location and names of all other works which will cross or connect with the proposed works, and the boundary of all lands, showing by 40-acre subdivisions the areas proposed to be used, are correctly shown and designated thereon.



STATE OF NEVADA  
COUNTY OF HUMBOLDT  
Signed and sworn to before me this 17th day of May, 1994 by JOHN H. MILTON III.

Doris A. Twichell  
DORIS A. TWICHELL  
Notary Public  
My commission expires: May 28th, 1997

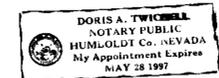

NOTES:

Basis of Bearings Was Taken From The B. L. M. Dependent Resurvey Plot Of T. 35 N., R. 38 E., M. D. B. & M. Approved On May 3rd, 1968.

SCALE 1" = 300'



MAY 18 1994

DESERT MOUNTAIN SURVEYING  
Land and Water Right Surveyors  
146 West Second Street  
Winnemucca, Nevada 89445  
(702) 623-4414

MAP TO ACCOMPANY APPLICATION  
TO APPROPRIATE WATER  
FROM UNDERGROUND  
UNDER APPLICATION NUMBER 59746  
BY HUMBOLDT COUNTY  
BOARD OF COMMISSIONERS  
For Recreation & Domestic Purposes  
IN HUMBOLDT COUNTY, NEVADA

59746