

STATE OF NEVADA } ss
 COUNTY OF WASHOE }

I, William J. Newman, being first duly sworn, depose and say that this map, consisting of one sheet, has been correctly drawn to the designated scale and calculated from Parcel Map #319, document #426161, of the official records of the Washoe County Recorder and Washoe County Assessor's plat 55-20, that it truly represents the proposed location and extent of the works used to change a portion of the point of diversion and place of use of Permit 20648, Certificate 6086, and Permit 21413, Certificate 6087, for irrigation and domestic purposes from an underground source, that the proposed point of diversion, the approximate location and size of the diverting conduit, all reservoirs and basins, the location and names of all other works which will cross or connect with the proposed works and the boundary of all lands, showing by 40-acre subdivision the area to be served, are fully and correctly designated thereon.

WILLIAM J. NEWMAN, PE/PLS
 State Water Rights Surveyor No. 285
 2-4-94

Subscribed and sworn to before me this 4th day of February, 1994.

Rae Ann Deising


RAE ANN DEISING
 Notary Public, State of Nevada
 My Commission Expires 02/28/95

BASIS OF BEARINGS


N89°36'W, THE SOUTH LINE OF SECTION 22, T.16N., R.19E., M.D.M., BETWEEN SE CORNER AND THE S1/4 CORNER.

REFERENCE:

SECOND PARCEL MAP NO. 319, DOCUMENT NO. 426161 RECORDED IN THE OFFICE OF THE WASHOE COUNTY RECORDER, WASHOE COUNTY ASSESSOR'S PLAT 55-20, SUPPORTING MAP TO PERMIT NO. 30775.

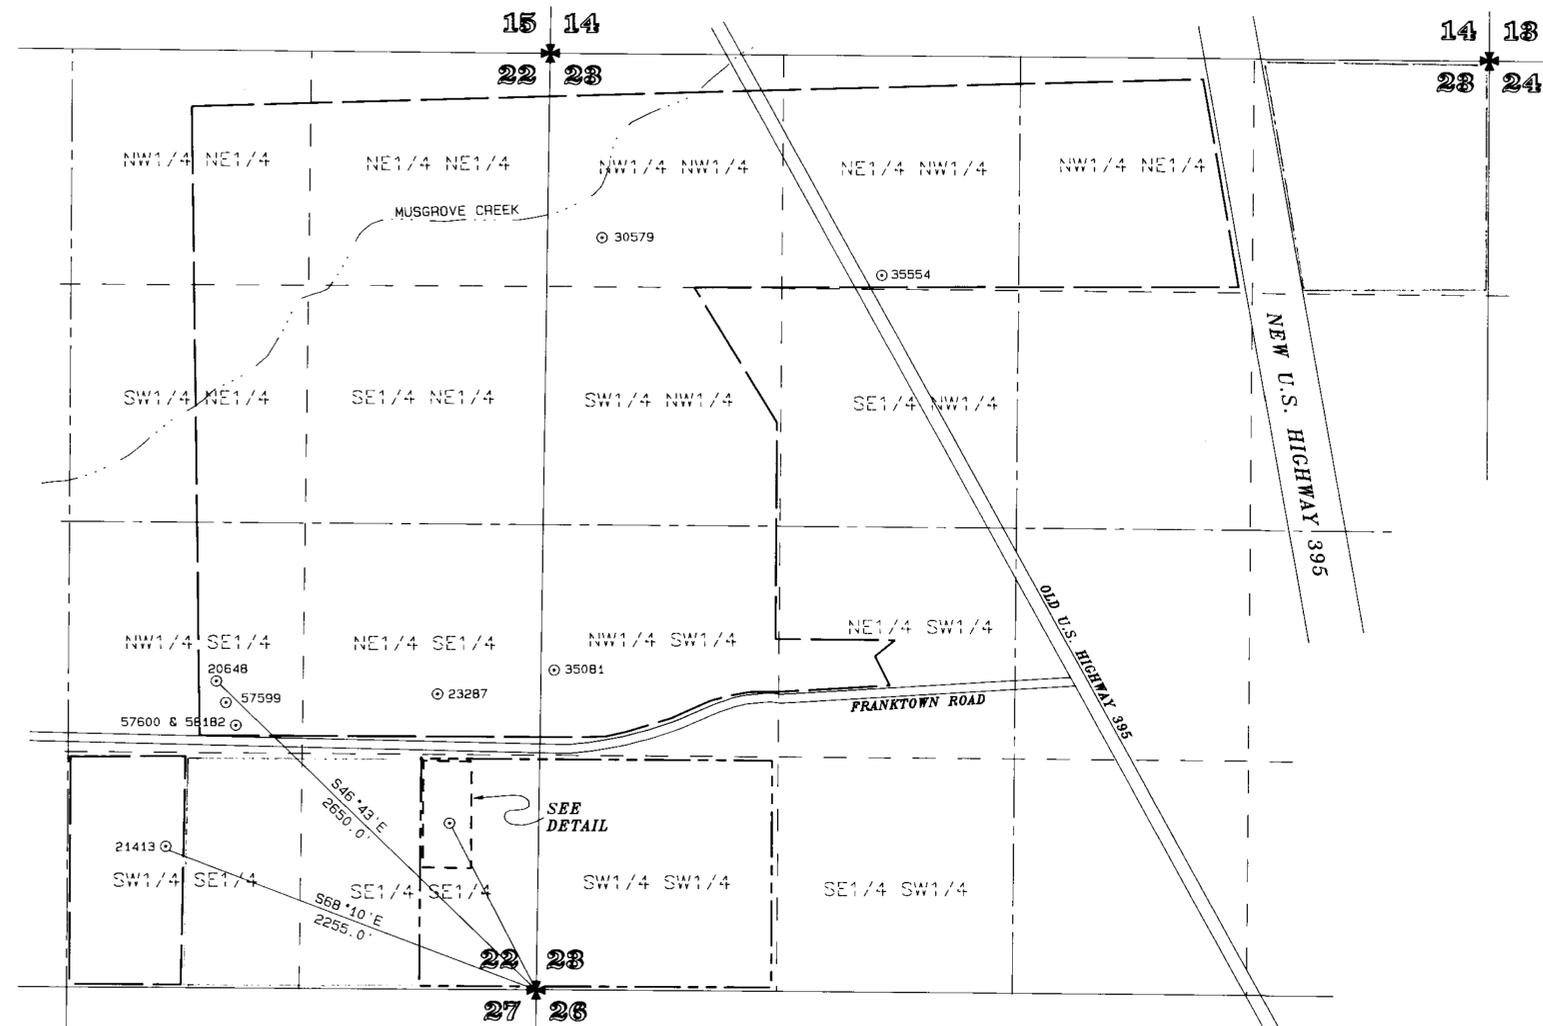

T.16N., R.19E., M.D.M.
 SCALE 1" = 500'

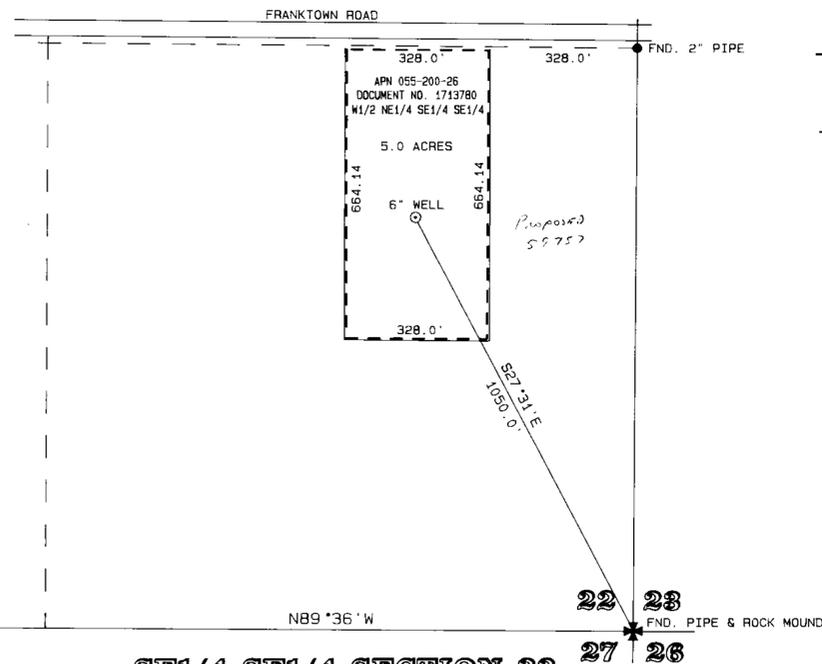

SE1/4 SE1/4 SECTION 22,
 T.16N., R.19E., M.D.M.
 SCALE 1" = 200'

- 20648, EXISTING PLACE OF USE
- 20648 AND 21413, PORTION OF ORIGINAL PLACE OF USE

FILED
 APR 19 1994
 STATE ENGINEER'S OFFICE

MAP TO ACCOMPANY
 APPLICATION TO CHANGE
 A PORTION OF THE POINT OF DIVERSION
 AND PLACE OF USE
 OF PERMIT 20648 AND PERMIT 21413
 BY
 THOMAS C. BALDWIN AND MARLIS BALDWIN FAMILY TRUST
 FROM AN UNDERGROUND SOURCE
 FOR IRRIGATION AND DOMESTIC PURPOSES
 WASHOE COUNTY, NEVADA

70866 70865 59758 59757