

Portion Of The NW1/4 Of Section 1, T.35N.,R.37E., M.D.B. & M.

STATE OF NEVADA
COUNTY OF HUMBOLDT

I, JOHN H. MILTON III, being first duly sworn, depose and say that this map, consisting of one sheet, has been correctly drawn to the designated scale from field notes of a survey made by me or under my supervision and direction, between the 15th day of February and the 17th day of February, 1994; that it truly and correctly represents the proposed location and extent of the works used to divert water from an underground source in Humboldt County by RIVERSIDE, INC. for commercial purposes. That the proposed point diversion, the approximate location and size of the diverting channel, all reservoirs or basins, the location and names of all other works which will cross or connect with the proposed works, and the boundary of all lands, showing by 40-acre subdivisions the areas proposed to be used, are fully and correctly designated thereon.




STATE OF NEVADA
COUNTY OF HUMBOLDT
Signed and sworn to before me this 26th day of February, 1994 by JOHN H. MILTON III.

Doris A. Twichell
DORIS A. TWICHELL
Notary Public
My commission expires: May 28th, 1997





NOTES:
Basis Of Bearings Was Taken From Record Of Survey Map File No. 338815 Prepared For Calder Mining et al, Recorded In The Office Of The Humboldt County Recorder On Nov. 23rd, 1992.

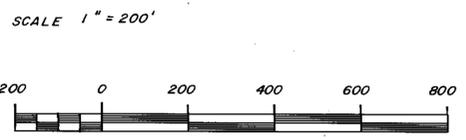

FILED
MAR 3 1994
STATE ENGINEER'S OFFICE

59794
MAP TO ACCOMPANY APPLICATION TO APPROPRIATE WATER
BY RIVERSIDE, INC.
FOR COMMERCIAL PURPOSES FROM AN UNDERGROUND SOURCE IN HUMBOLDT COUNTY, NEVADA

DESERT MOUNTAIN SURVEYING
Land and Water Right Surveyors
146 West Second Street
Winnemucca, Nevada 89445
(702) 623-4414

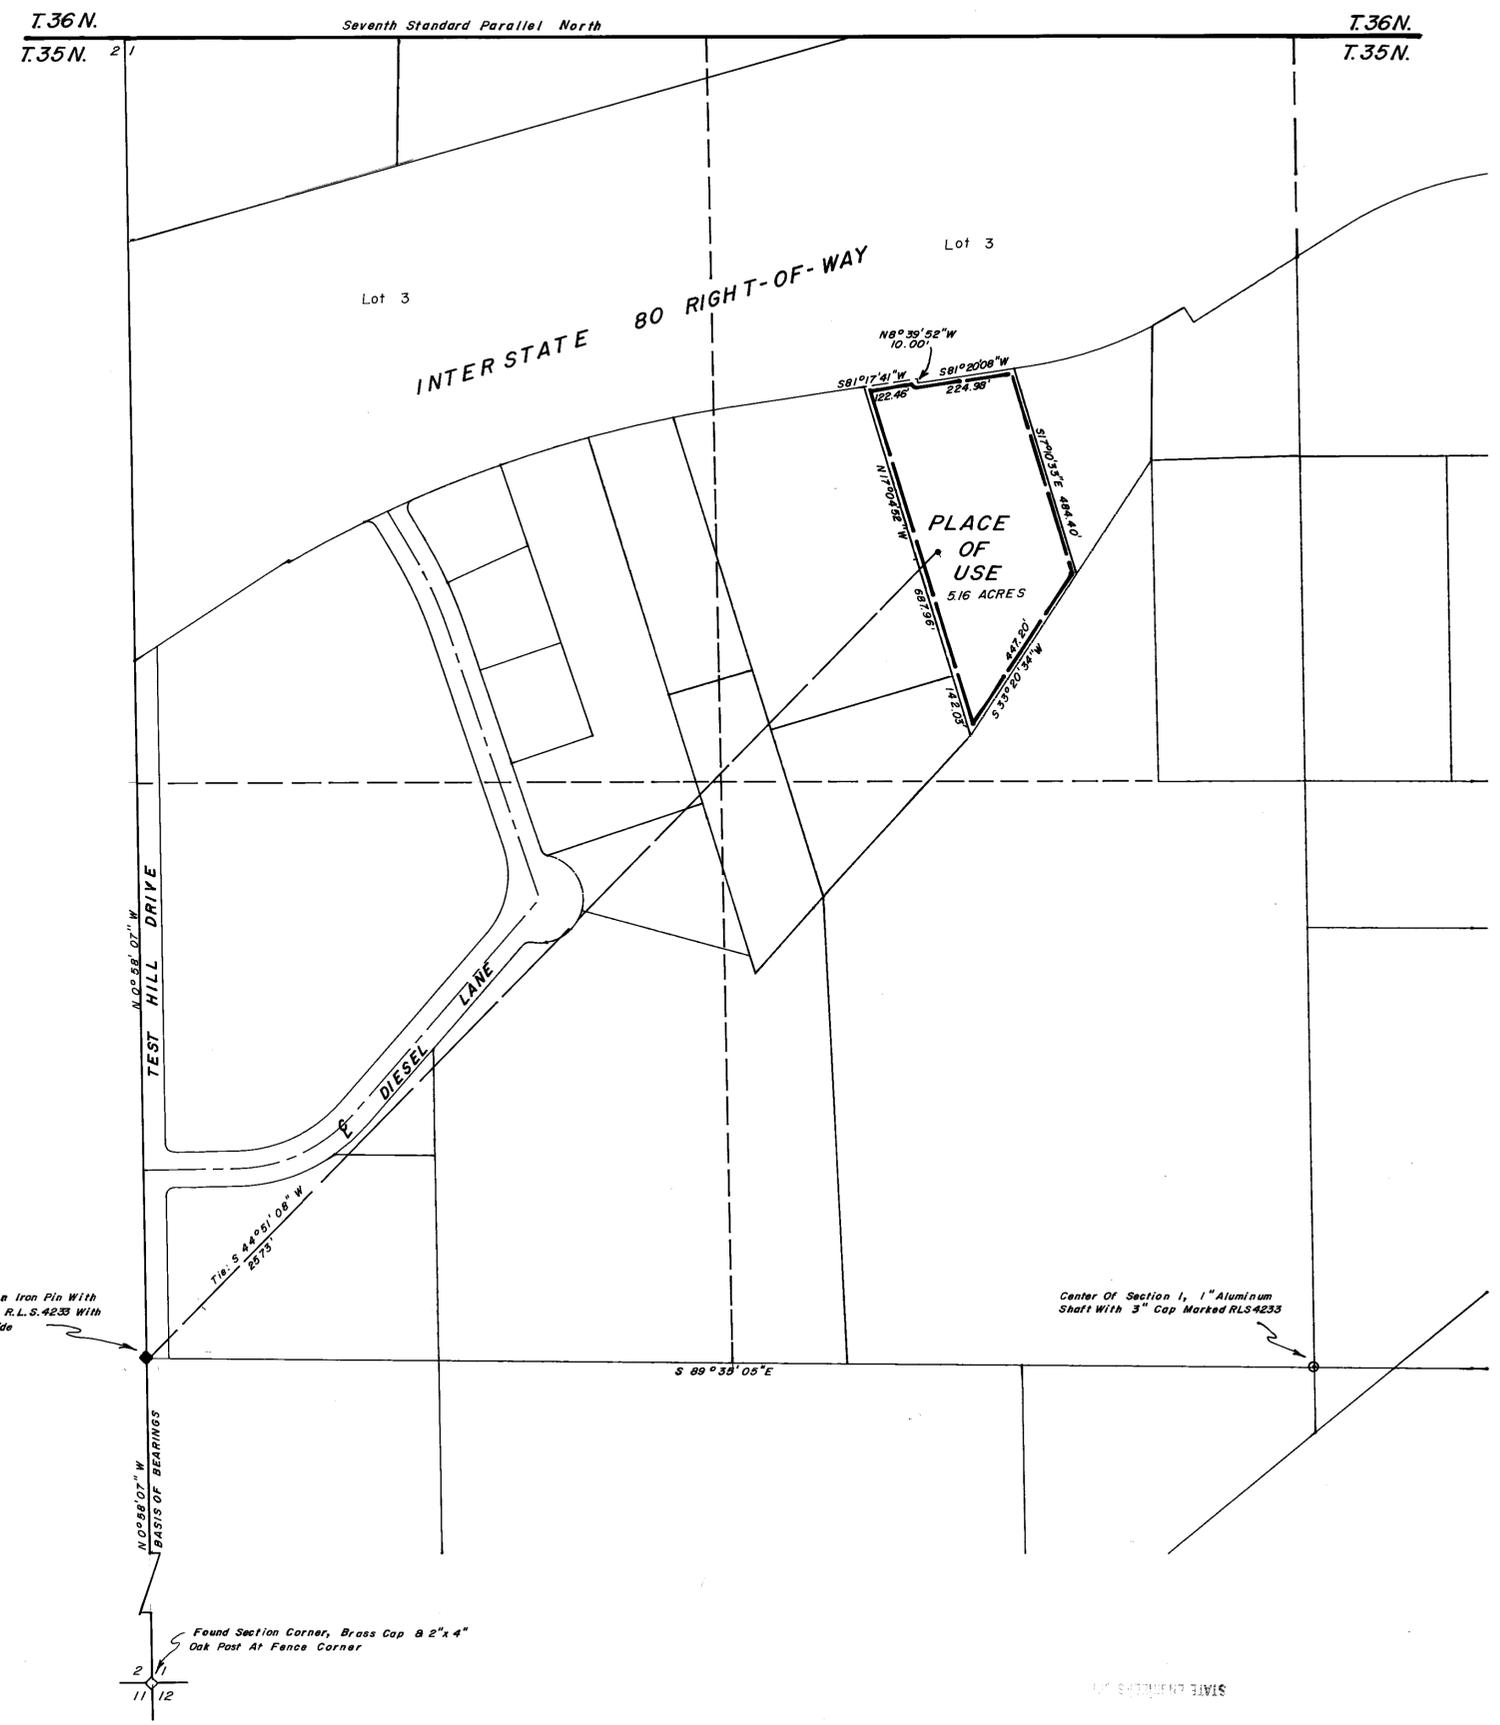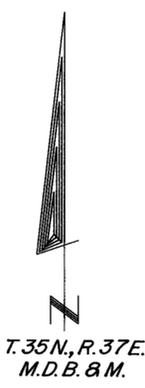

Found 1/4 Corner, An Iron Pin With A Metal Cap Marked R.L.S. 4233 With A 1/2" Rebar Alongside

Found Section Corner, Brass Cap & 2"x4" Oak Post At Fence Corner

Center Of Section 1, 1" Aluminum Shaft With 3" Cap Marked RLS 4233