

STATE OF NEVADA
COUNTY OF HUMBOLDT



I, JOHN H. MILTON III, being first duly sworn, depose and say that this map, consisting of one sheet, has been correctly drawn to the designated scale from field notes of a survey made by me or under my supervision and direction, between the 12th day of January and the 13th day of January, 1993; that it truly and correctly represents the proposed location and extent of the works used to divert water from an underground source in Lander County by Ray Swanson and Linda Motte, Co-Trustees of the Bera Swanson Living Trust for irrigation purposes, under Permit Numbers 49558, 49560, 49561 and 49562. That the proposed point diversion, the approximate location and size of the diverting channel, all reservoirs or basins, the location and names of all other works which will cross or connect with the proposed works, and the boundary of all lands showing by 40-acre subdivisions the areas proposed to be irrigated, are fully and correctly designated thereon.

Sections 31 & 32, T.25N., R.41E., M.D.B. & M.



Subscribed and sworn to before me this 1st day of February, 1994.

Donna A. Swinick
Notary Public

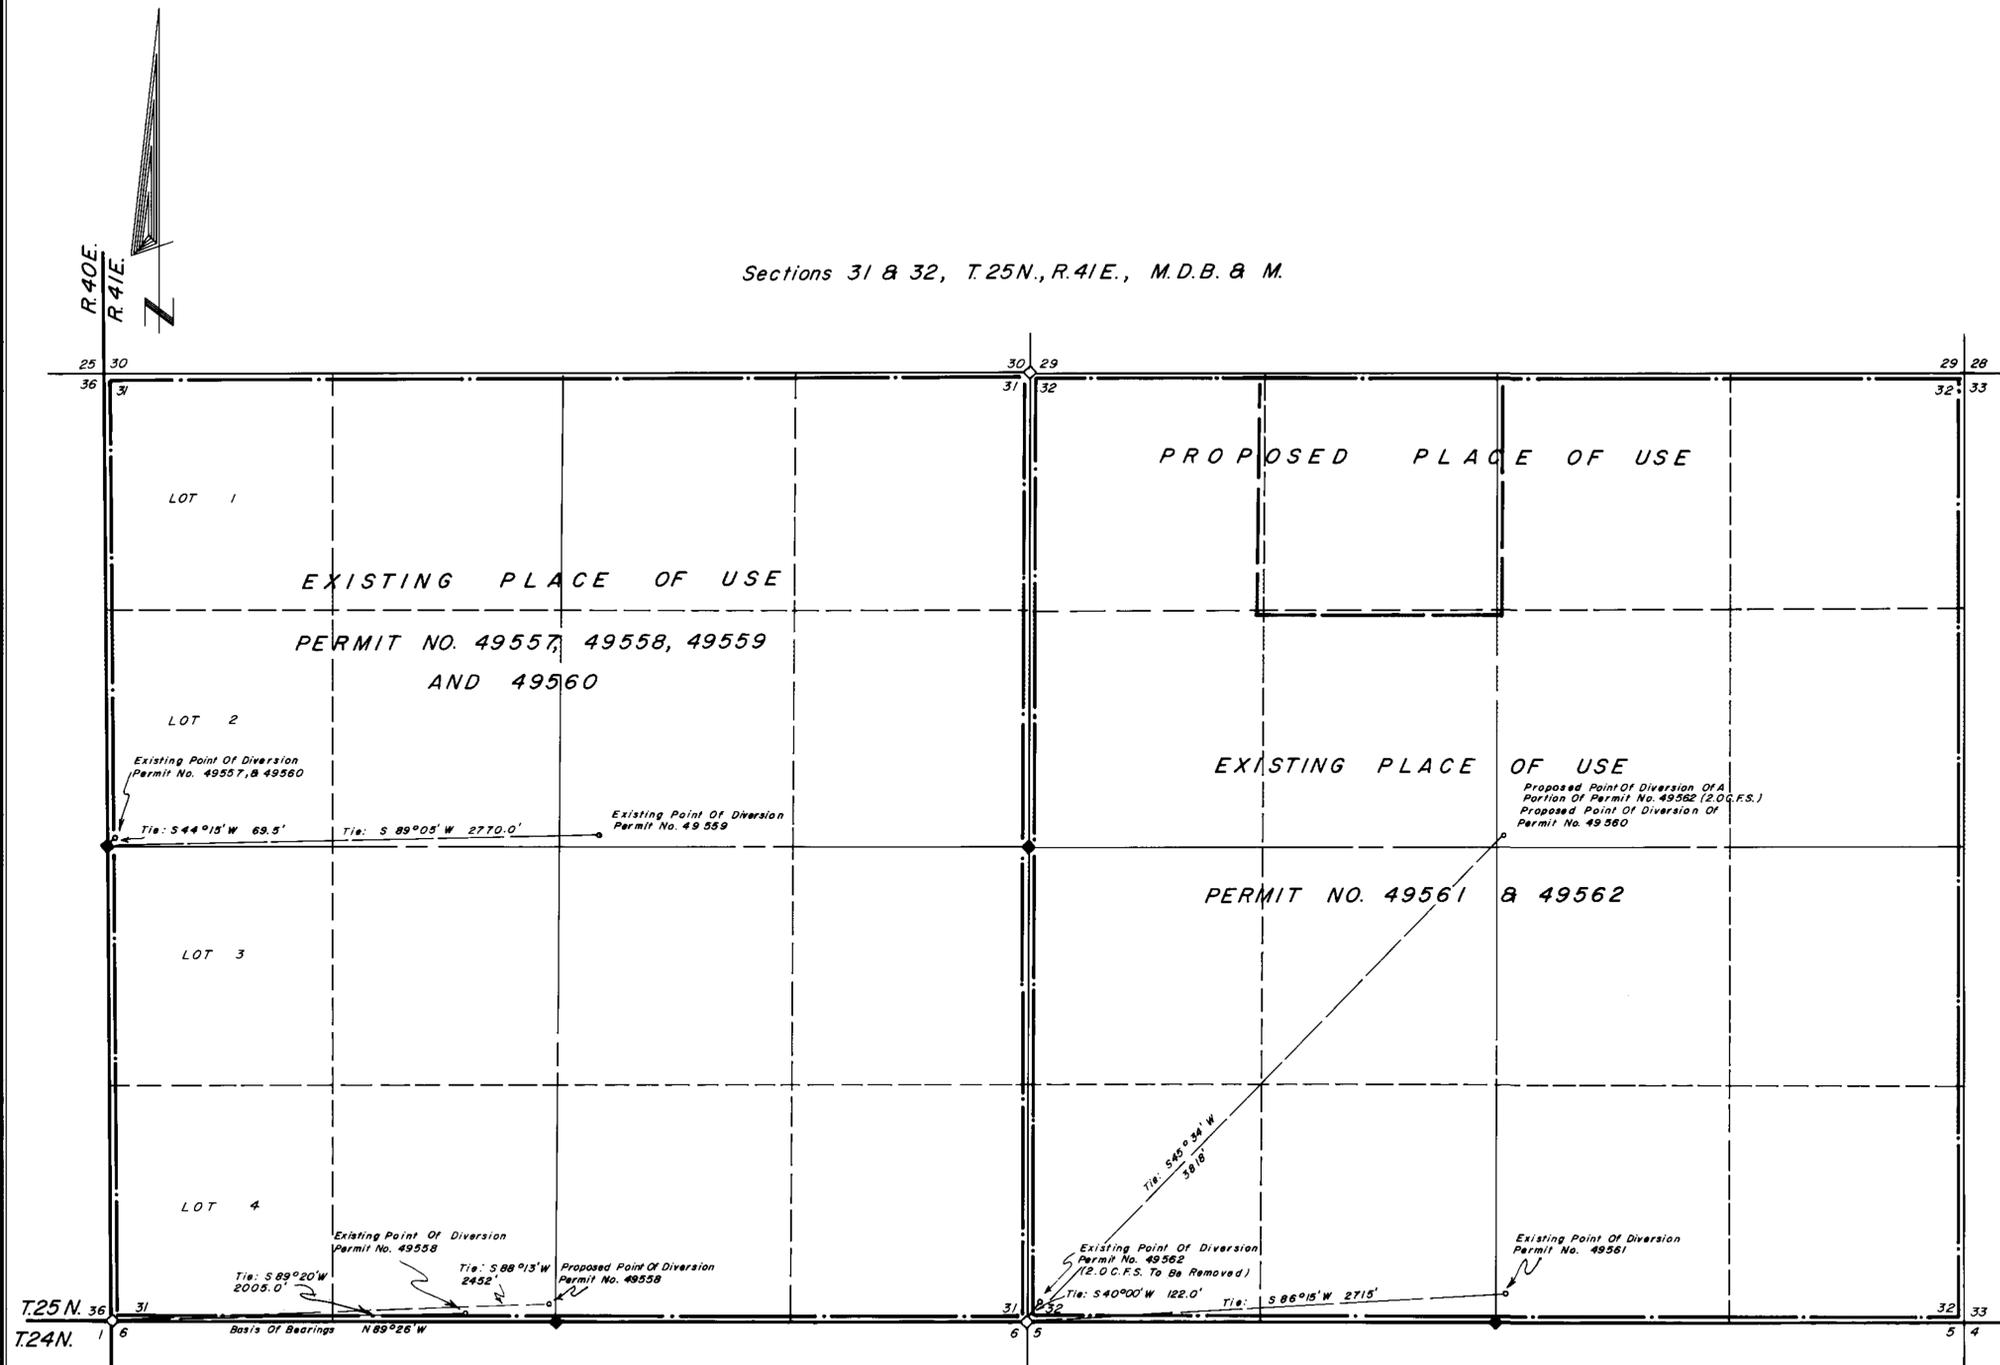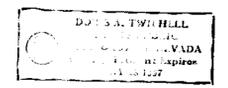

NOTES:
 ◊ Indicates a found section corner, an iron pipe with a B.L.M. brass cap, unless otherwise noted.
 ◆ Indicates a found 1/4 corner, an iron pipe with a B.L.M. brass cap, unless otherwise noted.
 Basis of Bearings was taken from the B.L.M. Dependent Resurvey Plat of T.25N., R.41E., M.D.B. & M., dated September 6th, 1981.

FILED
JUL 11 1994
STATE ENGINEER'S OFFICE

DESERT MOUNTAIN SURVEYING
Land and Water Right Surveyors
146 West Second Street
Winnemucca, Nevada 89445
(702) 623-4414

MAP TO ACCOMPANY APPLICATION
TO CHANGE THE POINT OF DIVERSION
OF PERMIT NOS. 49558, 49560, 49562
AND PLACE OF USE OF
PERMIT NOS. 49560 THRU 49562
BY RAY SWANSON & LINDA MOTTE,
CO-TRUSTEES OF THE BERA SWANSON
LIVING TRUST, FROM UNDERGROUND
For Irrigation & Domestic Purposes
IN LANDER COUNTY, NEVADA

59804 59803 59801