


STATE OF NEVADA
COUNTY OF HUMBOLDT

I, JOHN H. MILTON III, being first duly sworn, depose and say that this map, consisting of one sheet, has been correctly drawn to the designated scale from field notes of a survey made by me or under my supervision and direction, between the 3rd day of August and the 4th day of August, 1993; that it truly and correctly represents the proposed location and extent of the works used to divert water from underground in Humboldt County, by T Quarter Circle Ranches, Inc. for stockwatering purposes. That the proposed point diversion, the approximate location and size of the diverting channel or other conduit, the place and manner or use, and the location and names of all other works or streams which are crossed by, or connected with the said works, are fully and correctly designated thereon.



Portion Of Sections 1, 2 & 3 Of T.35N., R.37E., M.D.B. & M.

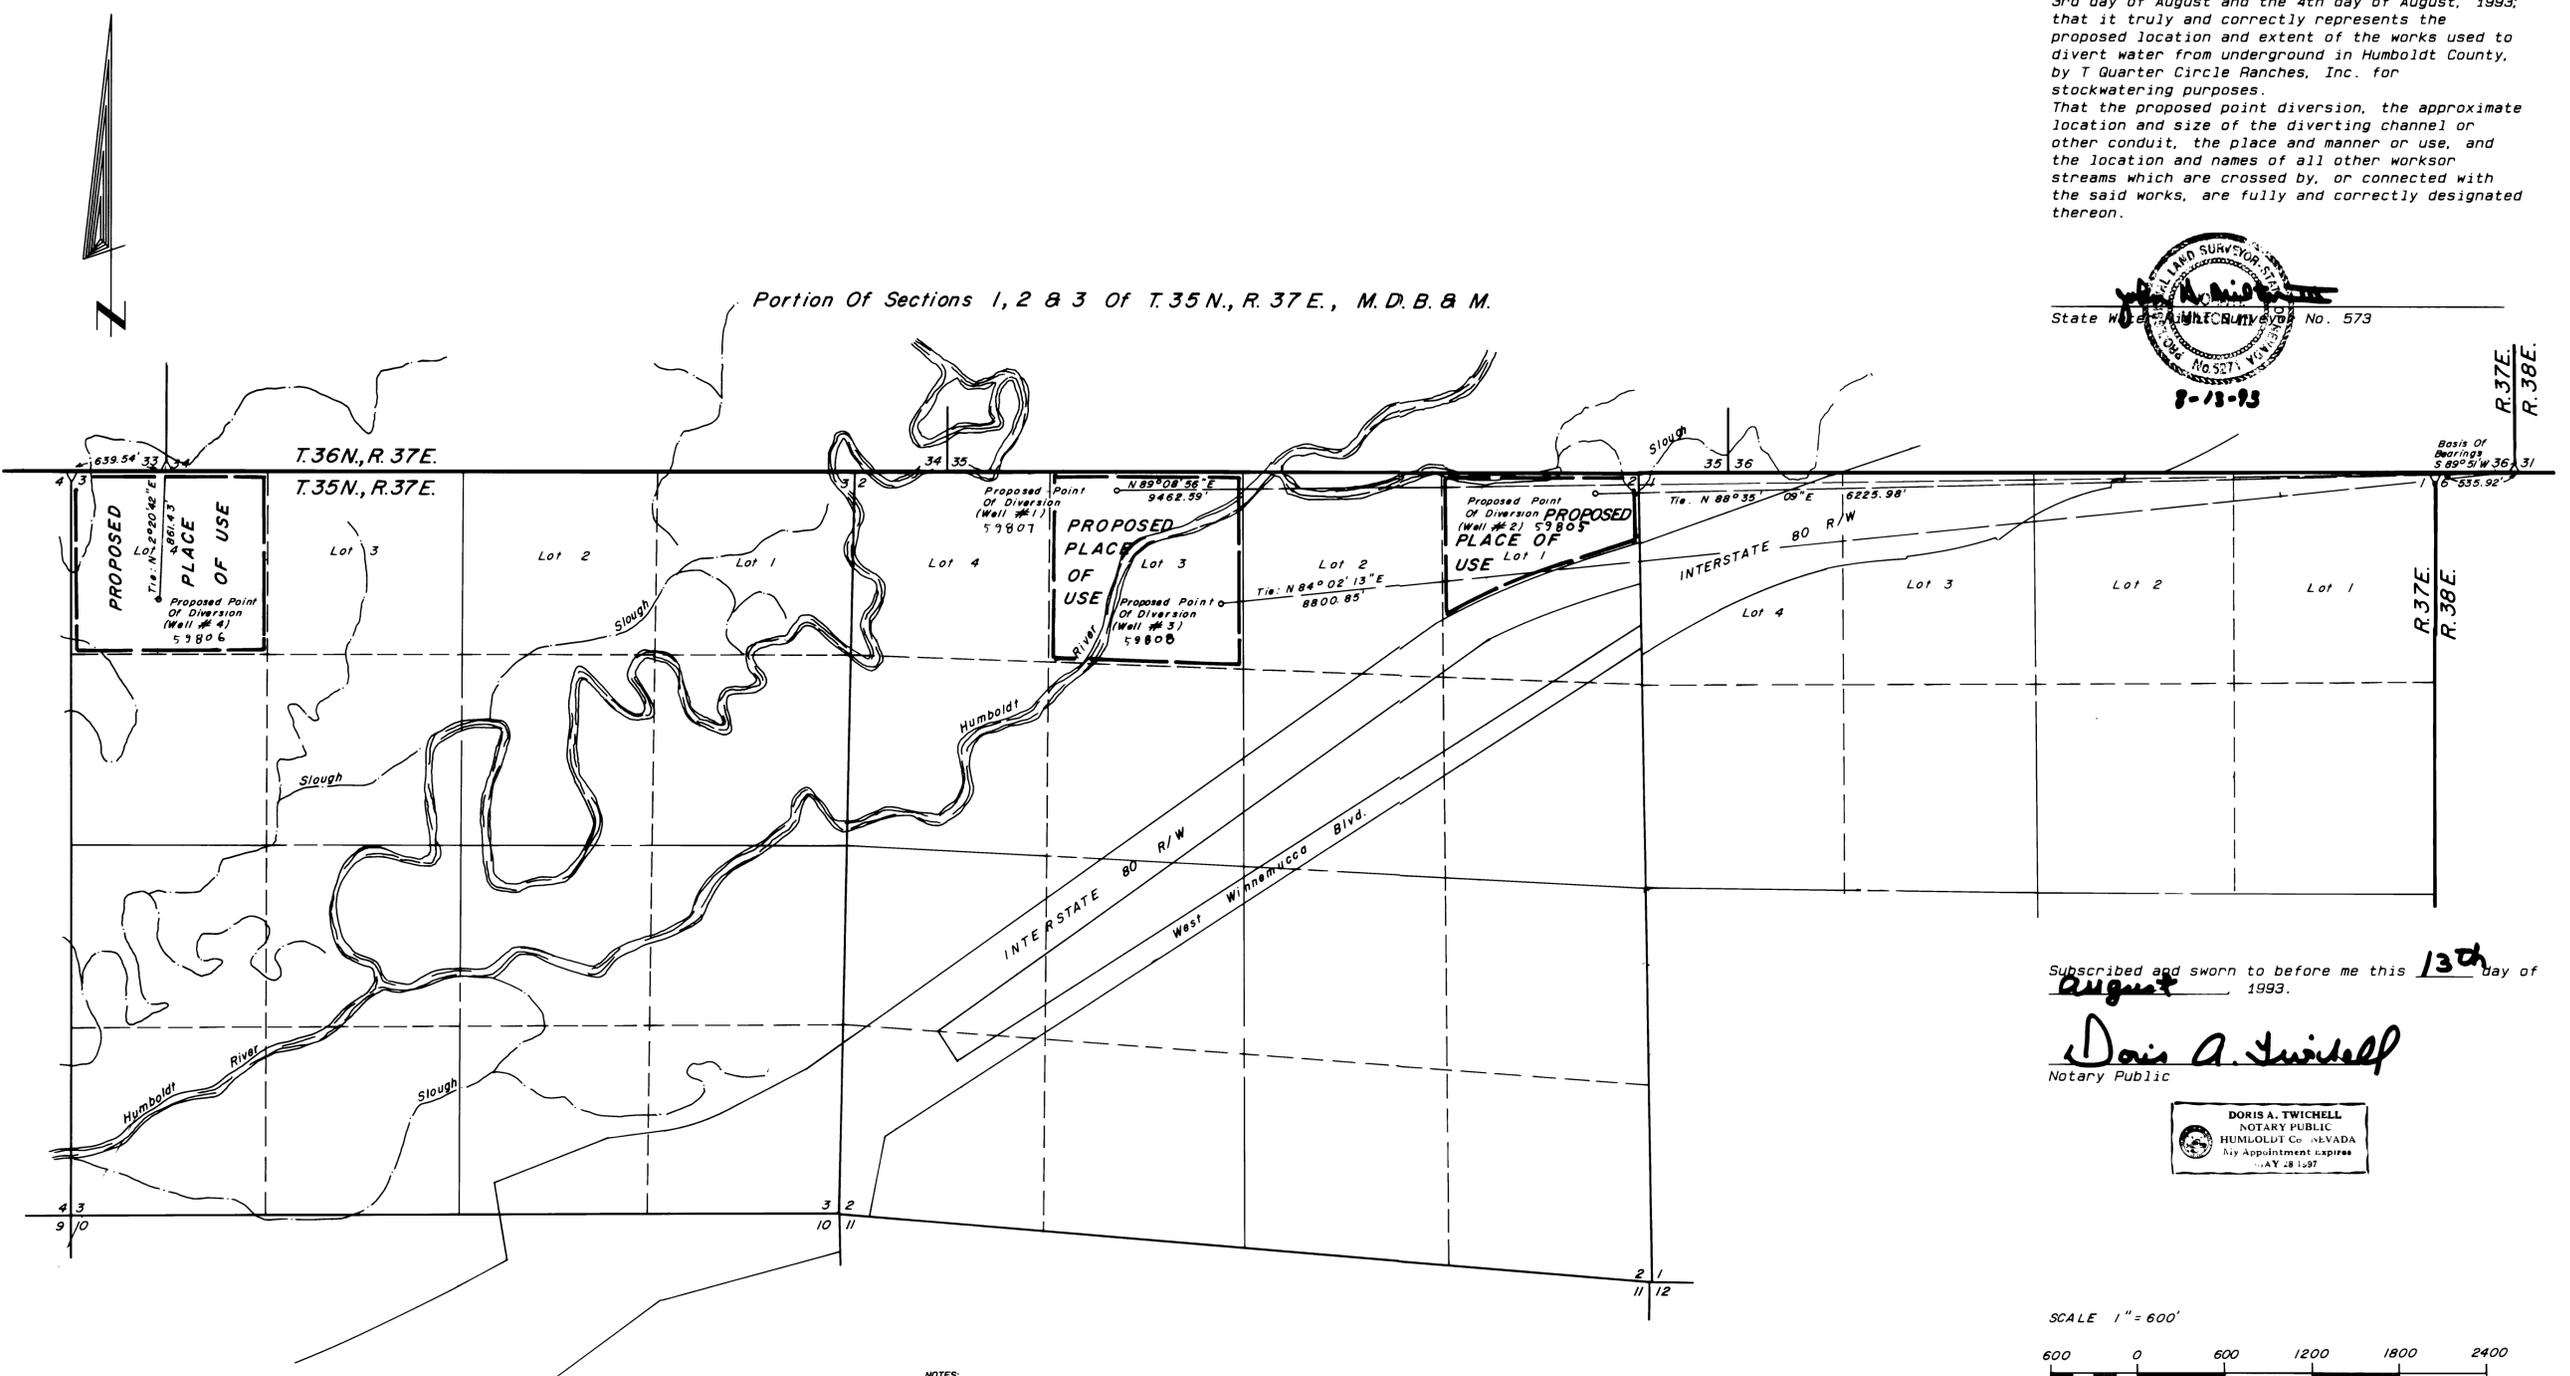

Subscribed and sworn to before me this 13th day of August 1993.

Doris A. Twichell
Notary Public



- NOTES:
- ▲ Indicates a found section corner, an iron pipe with a B.L.M. brass cap.
 - ▲ Indicates a found 1/4 section corner, an iron pipe with a B.L.M. brass cap.

Basis of Bearings was taken from the B.L.M. Dependent Resurvey Plat of T.36N., R.37E., M.D.B. & M., approved May 3, 1988. The line between the SE corner of Section 36, T.36N., R.37E. and the NE corner of Section 1, T.35N., R.37E., was assumed to be S⁹⁸ 51' W.

- 59805 CERTIFICATE No. 15864 ISSUED 10-22-01
- 59806 CERTIFICATE No. 15865 ISSUED 10-22-01
- 59807 CERTIFICATE No. 15866 ISSUED 10-22-01
- 59808 CERTIFICATE No. 15867 ISSUED 10-22-01

FILED
MAR 9 1994
STATE ENGINEER

Desert-Mountain Inc.
Land and Water Right Surveyors
146 West Second Street
Winnemucca, Nevada 89445
(702) 623-4414

59805, 59806, 59807, 59808

MAP
TO ACCOMPANY APPLICATION
TO APPROPRIATE WATER
FOR STOCKWATERING PURPOSES

By T Quarter Circle Ranches, Inc.

From An Underground Source
IN HUMBOLDT COUNTY, NEVADA

59808 59807 59806 59805