



STATE OF NEVADA }  
 COUNTY OF LINCOLN } ss

I, Carl D. Peterson, being first duly sworn depose and say that this map consisting of one sheet has been correctly drawn to the designated scale from field notes of a survey made under my supervision and direction on the 11<sup>th</sup> day of March, 1994 and that it truly and correctly represents the location for a well to be used to divert water from an underground source for irrigation and domestic purposes. That the proposed point of diversion and the boundary of all lands, the approximate location and size of the diverting channel, all reservoirs or basins, the location and names of all other works which will cross or connect with the proposed works are fully and correctly designated thereon. That the boundary of all lands showing 40 acre subdivisions the areas proposed to be irrigated are fully and correctly shown.

*Carl D. Peterson*  
 Carl D. Peterson Nevada Water Right Surveyor No. 671



Subscribed and sworn before me this 17<sup>th</sup> day of  
March 1994.  
 Notary Public in and for the County of Lincoln,  
 State of Nevada.  
 My commission expires 7-30-95

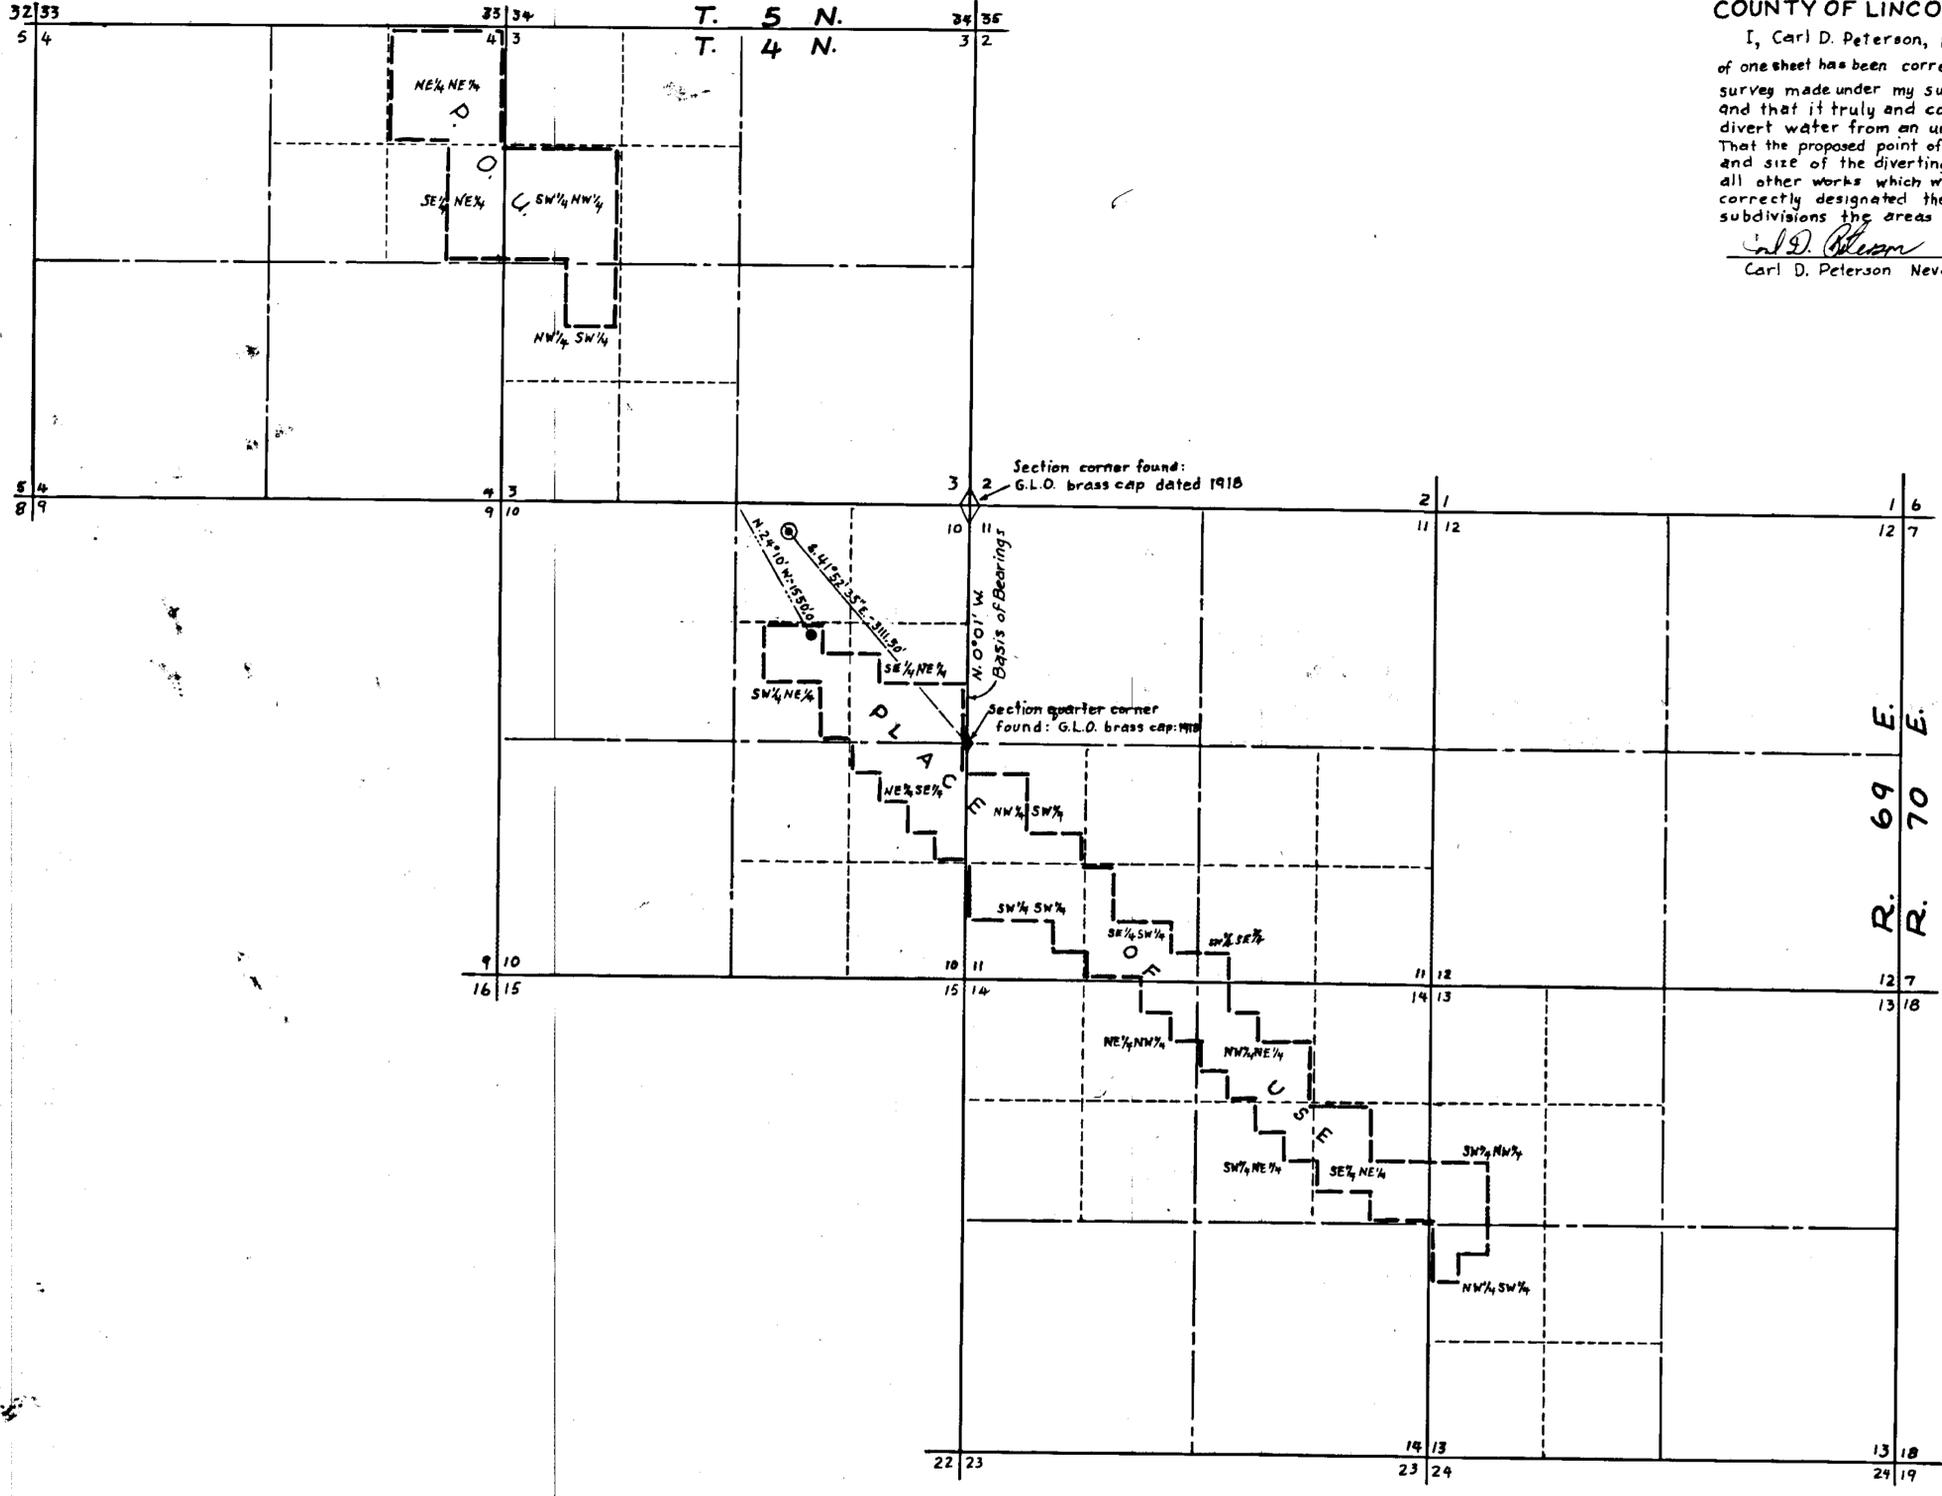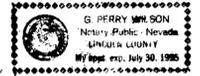


MAP NOTES

- ⊙ Proposed new Point of Diversion
- Proposed Point of Diversion under Application 45632

BASIS OF BEARINGS:

The north half of the north-south section line between sections 10 & 11, T.4N., R.69E.

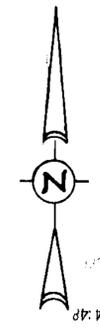

FILED  
 JUN 24 1994  
 STATE ENGINEER'S OFFICE

59837

MAP

TO ACCOMPANY APPLICATION TO APPROPRIATE WATER FOR IRRIGATION AND DOMESTIC USES AND TO CHANGE THE PROPOSED POINT OF DIVERSION UNDER APPL. 45632  
 BY LEE A. PEARSON  
 FROM AN UNDERGROUND SOURCE  
 IN SECTIONS 3,4,10,11,13&14; T.4N., R.69E., M.D.M.

69849 59837