


SECTION 12 T.17S. R.53E. M.D.B. & M.

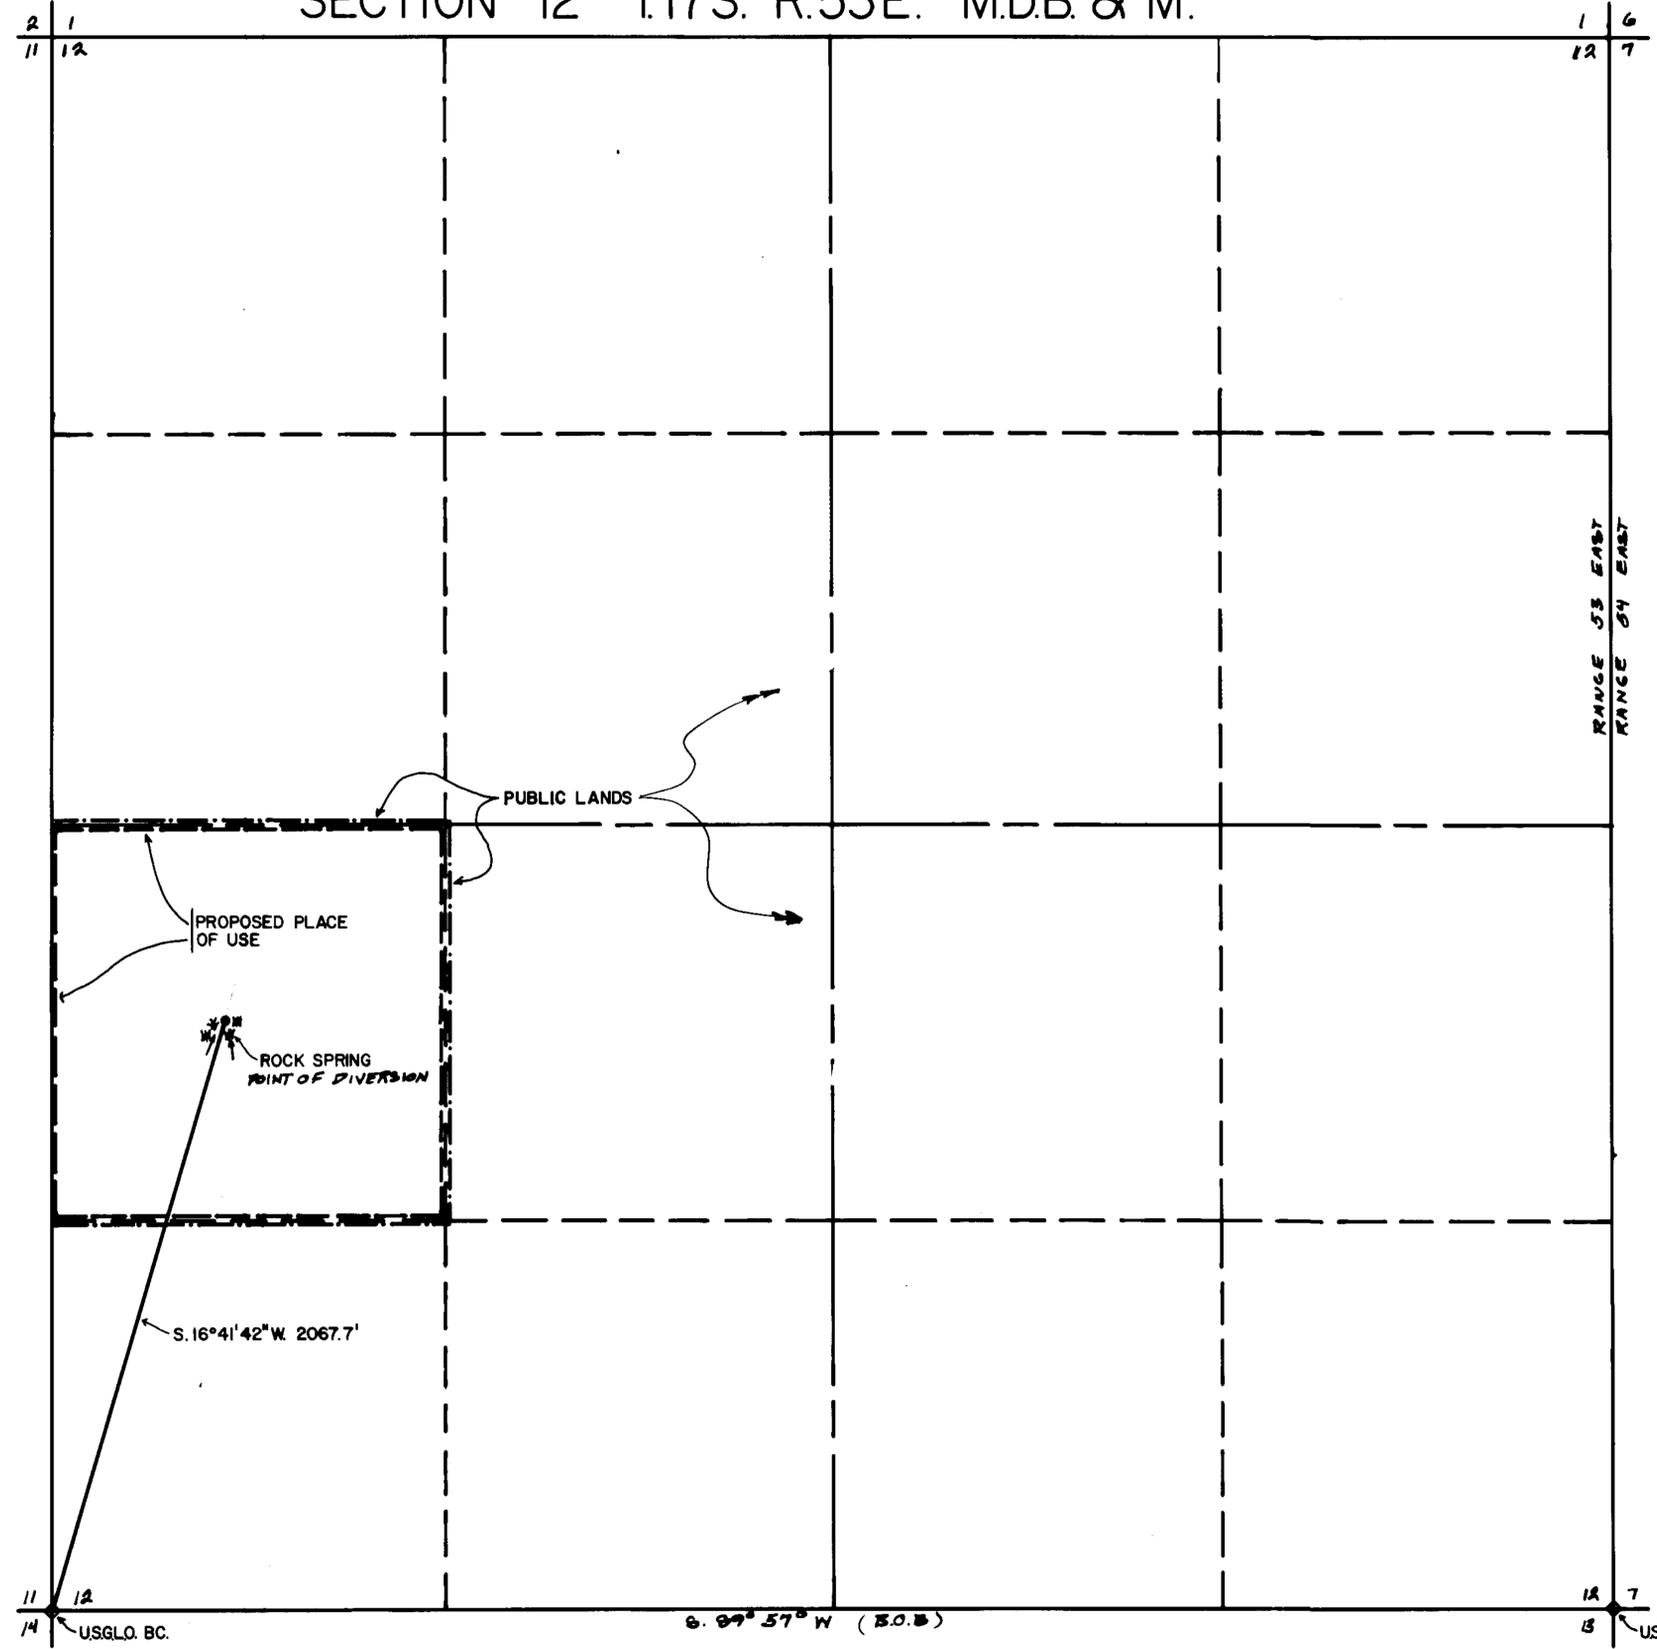

STATE OF NEVADA)
) SS.
 COUNTY OF CLARK)


I, JAMES T. ANSPACH, being first duly sworn, depose and say that this map, consisting of 1 sheet, has been correctly drawn to the designated scale from field notes of a survey made under my supervision and direction, on the 11th day of MAY, 1994; that it truly and correctly represents the proposed location and extent of the works used to divert water from an underground source in NYE County, by KENNETH KOLOJAY for RECREATIONAL & DOMESTIC purposes. That the proposed point of diversion, names of all other works which will cross or connect with the proposed works, and the boundary of all lands, are fully and correctly designated thereon.

James T. Anspach
 State Water Rights Surveyor No. 563



Subscribed and sworn to before me
 this 23rd day of May, 1994
 Notary Public in and for Clark County, Nevada

Thomas J. Smalleg
 Signed

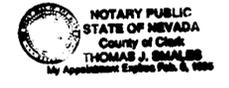

BASIS OF BEARING

S. 89° 57' W. BEING THE SOUTH LINE OF SECTION 12, T.17S., R.53 E., M.D.B. & M. NYE COUNTY, NEVADA. AS SHOWN ON RECORD OF SURVEY ON FILE WITH BLM DATE MAY 4, 1882.

- — — — PROPOSED PLACE OF USE
- - - - PUBLIC LANDS
- DIRECTION OF FLOW



FILED
 JUL 19 1994
 STATE ENGINEER'S OFFICE

59896

MAP

TO ACCOMPANY APPLICATION TO APPROPRIATE WATER FOR RECREATIONAL & DOMESTIC USE BY KENNETH KOLOJAY FROM ROCK SPRING, NYE COUNTY, NEVADA