

26
35

26
35

25
36

STATE OF CALIFORNIA }
COUNTY OF LOS ANGELES } SS

I, FRANK SALAS, BEING DULY SWORN, DEPOSE AND SAY THAT THIS MAP, CONSISTING OF ONE SHEET, HAS BEEN CORRECTLY DRAWN TO THE DESIGNATED SCALE FROM FIELD NOTES OF A SURVEY MADE UNDER MY SUPERVISION AND DIRECTION BETWEEN THE 25TH DAY AND 30TH DAY OF OCTOBER, 1984 LOCATING THE POINT OF DIVERSION AND SUBSEQUENT SURVEYS MADE BETWEEN THE 11TH DAY AND 26TH DAY OF AUGUST, 1991 AND BETWEEN THE 24TH DAY AND 25TH DAY OF SEPTEMBER, 1991 LOCATING THE PROPOSED BOUNDARIES OF THE NEW PLACE OF USE (MARKETPLACE SWITCHING STATION), AND A SURVEY ON THE 12TH DAY OF JANUARY, 1994 LOCATING A TEMPORARY CONSTRUCTION WELL AT MARKETPLACE SWITCHING STATION; THAT SUCH SURVEYS TRULY AND CORRECTLY REPRESENT THE PROPOSED LOCATION AND EXTENT OF THE WORKS USED TO DIVERT WATER FROM UNDERGROUND SOURCES IN CLARK COUNTY NEVADA, BY THE CITY OF LOS ANGELES, DEPARTMENT OF WATER AND POWER FOR INDUSTRIAL/TEMPORARY CONSTRUCTION PURPOSES. THAT THE PROPOSED POINT OF DIVERSION, STORAGE TANKS, AND DISTRIBUTION PIPELINES WHICH WILL CROSS OR CONNECT WITH THE PROPOSED WORK, AND THE BOUNDARY OF ALL LANDS PROPOSED TO BE SERVED ARE FULLY AND CORRECTLY DESIGNATED THEREON.



Frank Salas #949
STATE WATER RIGHT SURVEYOR

SUBSCRIBED AND SWORN TO BEFORE ME THIS 28th DAY OF MARCH, 1994



William R. Foster
NOTARY PUBLIC IN AND FOR LOS ANGELES COUNTY, CALIFORNIA

35

2

CORNER FOUND
1" I.P. WITH 2 1/4" BRASS CAP

T. 24 S., R. 62 E., M.D.M.

35

36

CORNER FOUND
I.P. WITH BRASS CAP



T. 25 S., R. 62 E., M.D.M.

2

1

CORNER FOUND
2 1/2" I.P. WITH 3" BRASS CAP

CORNER FOUND
2 1/2" I.P. WITH 3 1/2" BRASS CAP

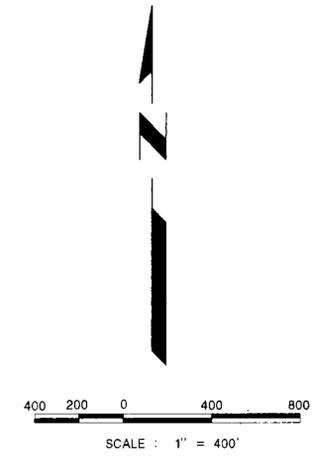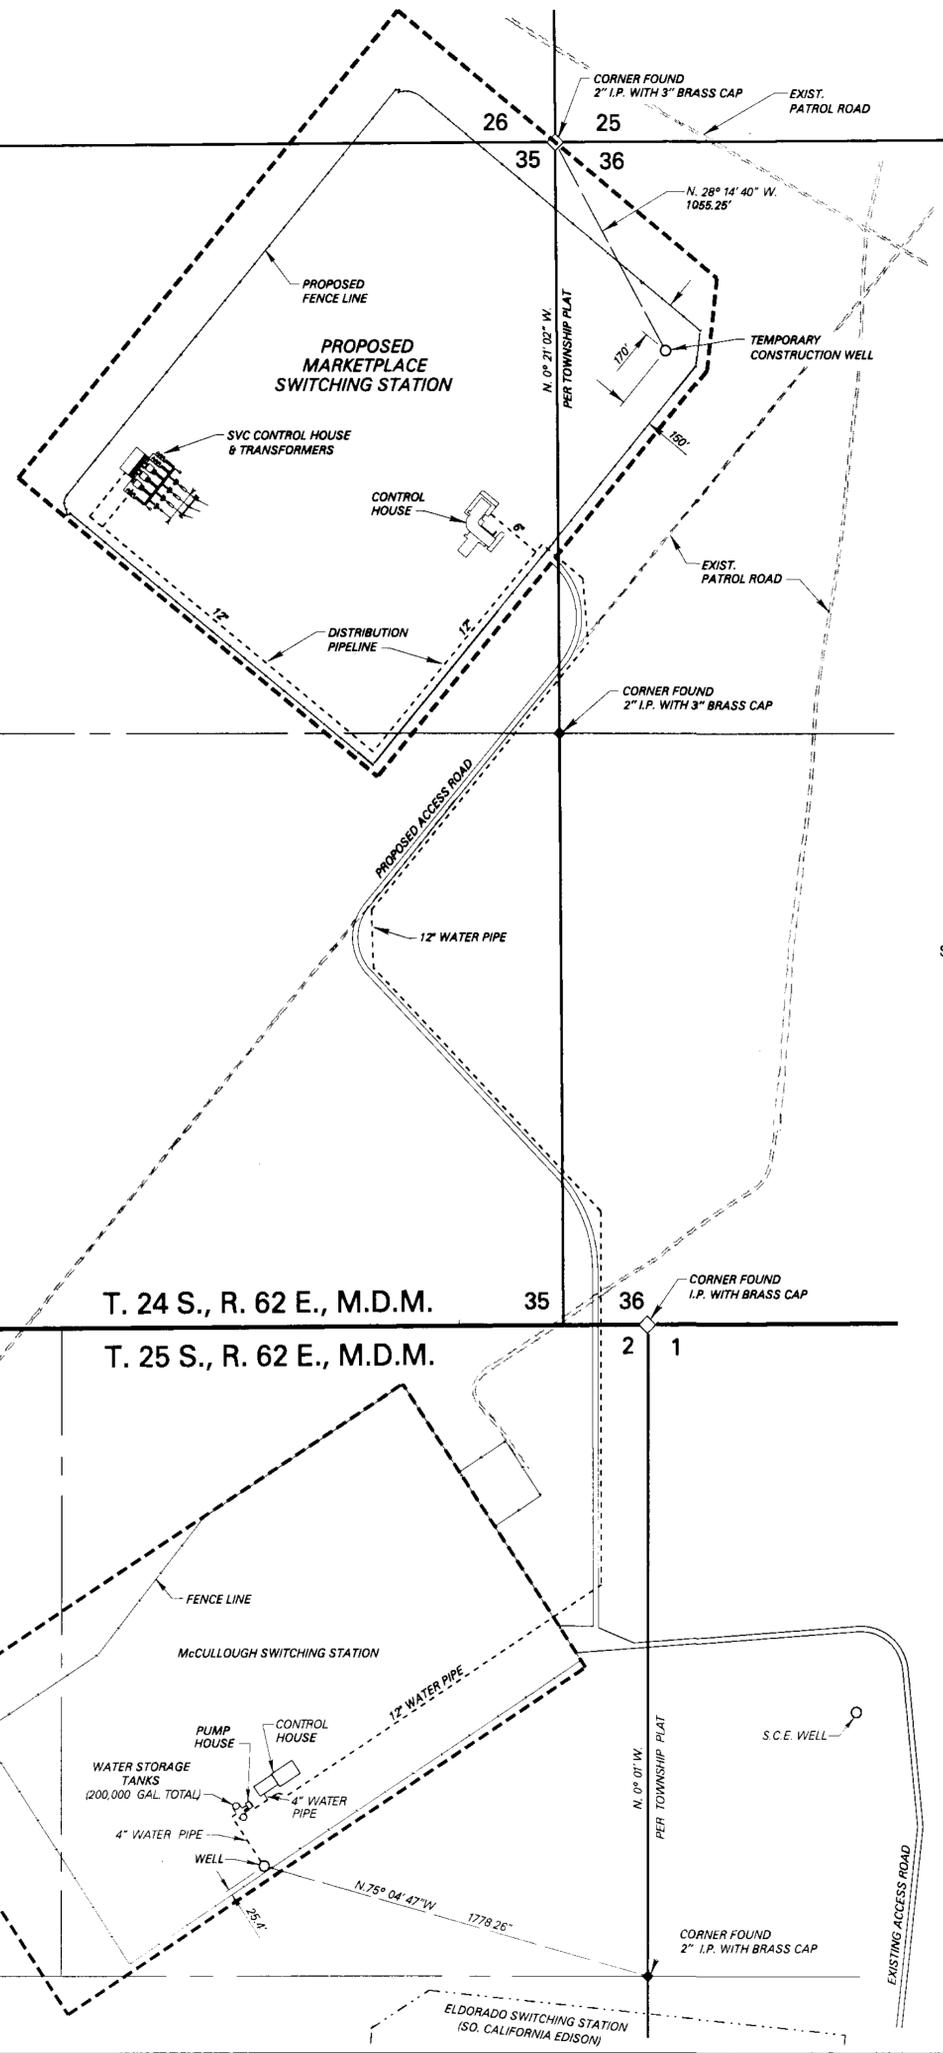

SHEET NO. 1 OF 1 SHEETS 59912
MAP TO ACCOMPANY APPLICATION FOR WATER APPROPRIATION
FOR INDUSTRIAL/TEMPORARY CONSTRUCTION PURPOSES
BY CITY OF LOS ANGELES
DEPARTMENT OF WATER & POWER
FROM UNDERGROUND SOURCES
IN CLARK COUNTY, NEVADA



BASIS OF BEARING:
TOWNSHIP PLAT

59912