

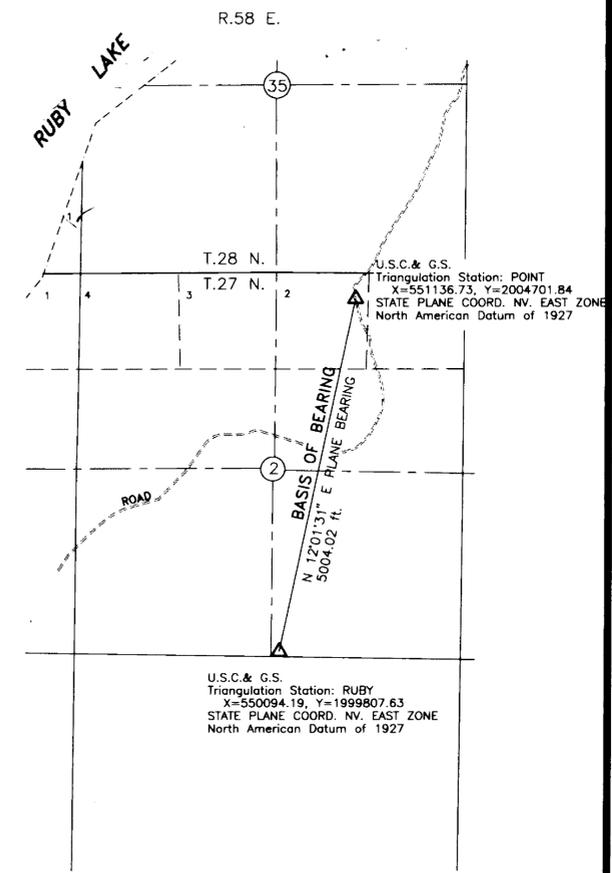


BASIS OF BEARING DETAIL

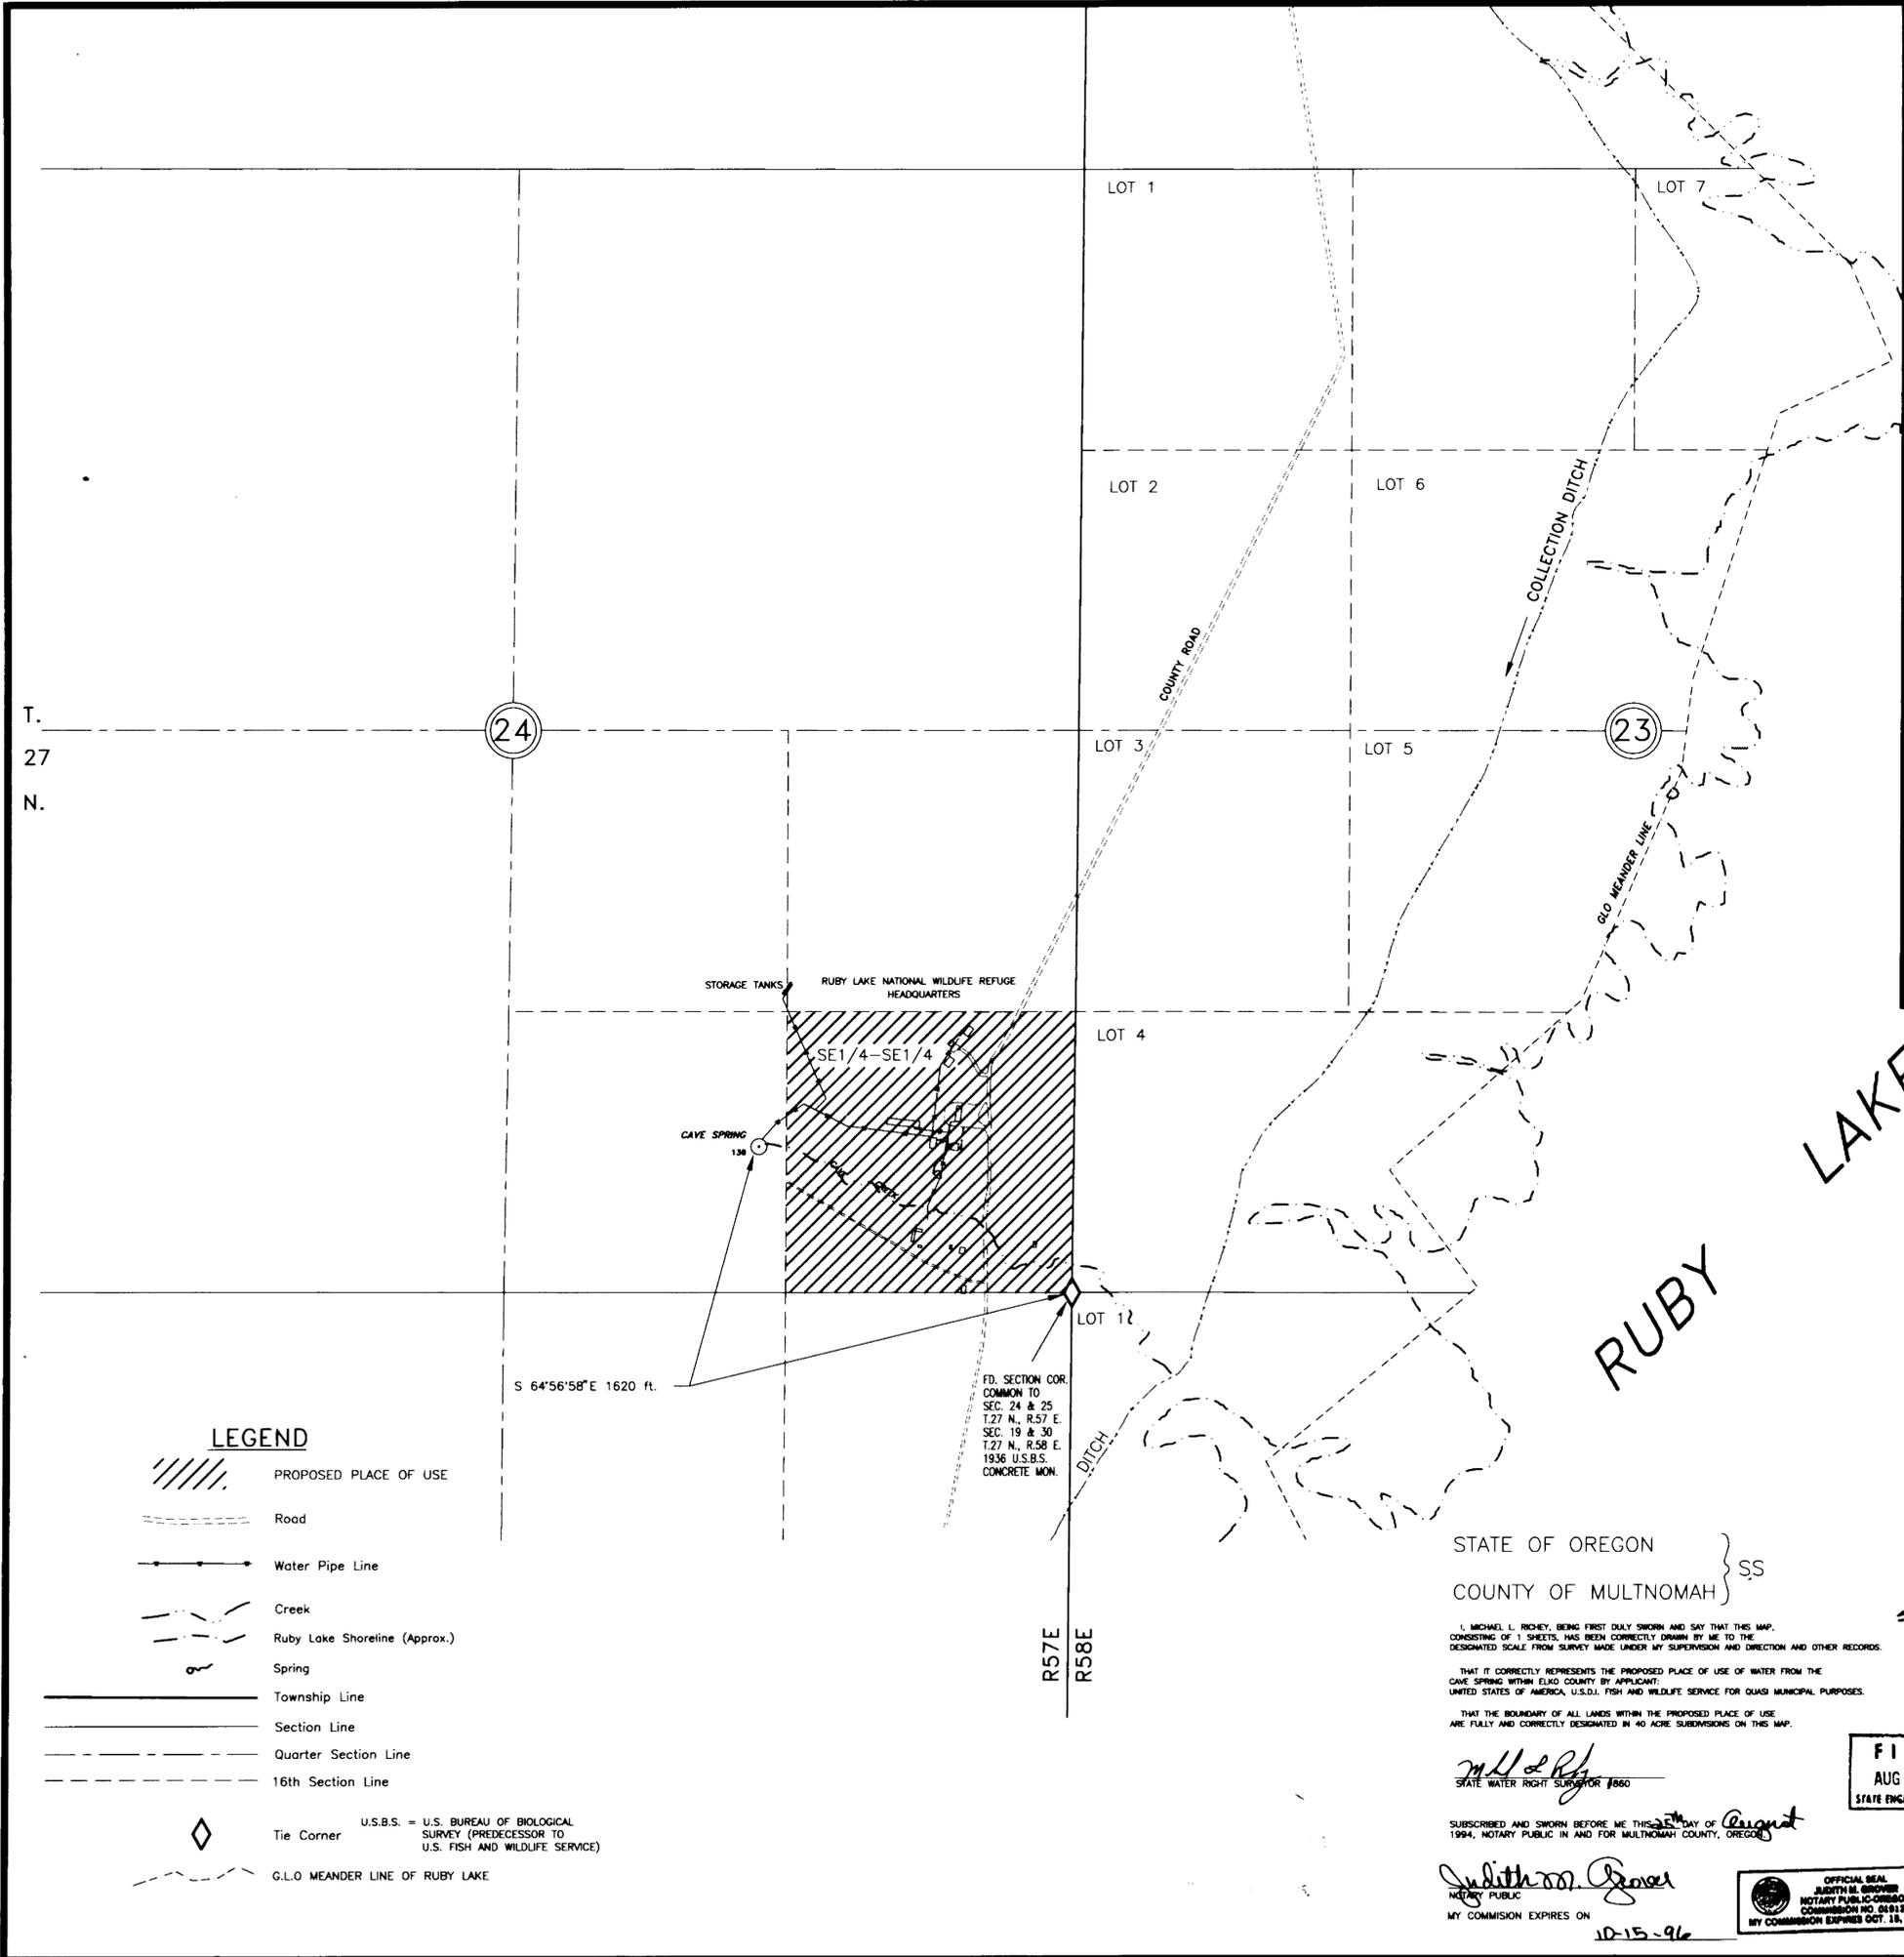

NOT TO SCALE

T. 27 N., R. 57 E., MT. DIABLO MERIDIAN  
ELKO COUNTY, NEVADA

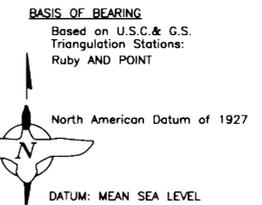

LEGEND

- PROPOSED PLACE OF USE
  - Road
  - Water Pipe Line
  - Creek
  - Ruby Lake Shoreline (Approx.)
  - Spring
  - Township Line
  - Section Line
  - Quarter Section Line
  - 16th Section Line
  - Tie Corner
  - G.L.O. MEANDER LINE OF RUBY LAKE
- U.S.B.S. = U.S. BUREAU OF BIOLOGICAL SURVEY (PREDECESSOR TO U.S. FISH AND WILDLIFE SERVICE)

STATE OF OREGON }  
COUNTY OF MULTNOMAH } SS

I, MICHAEL L. RICHEY, BEING FIRST DULY SWORN AND SAY THAT THIS MAP, CONSISTING OF 1 SHEETS, HAS BEEN CORRECTLY DRAWN BY ME TO THE DESIGNATED SCALE FROM SURVEY MADE UNDER MY SUPERVISION AND DIRECTION AND OTHER RECORDS.

THAT IT CORRECTLY REPRESENTS THE PROPOSED PLACE OF USE OF WATER FROM THE CAVE SPRING WITHIN ELKO COUNTY BY APPLICANT; UNITED STATES OF AMERICA, U.S.D.I. FISH AND WILDLIFE SERVICE FOR QUASI MUNICIPAL PURPOSES.

THAT THE BOUNDARY OF ALL LANDS WITHIN THE PROPOSED PLACE OF USE ARE FULLY AND CORRECTLY DESIGNATED IN 40 ACRE SUBDIVISIONS ON THIS MAP.

*Michael L. Richey*  
STATE WATER RIGHT SURVEYOR #860

SUBSCRIBED AND SWORN BEFORE ME THIS 27th DAY OF August 1994, NOTARY PUBLIC IN AND FOR MULTNOMAH COUNTY, OREGON.


*Judith M. Govee*  
NOTARY PUBLIC  
MY COMMISSION EXPIRES ON 10-15-96

59915 CERTIFICATE NO. 16862 ISSUED 8/29/07

FILED  
AUG 30 1994  
STATE ENGINEER'S OFFICE

SHEET 1 OF 1

PROPOSED PLACE OF USE MAP  
TO ACCOMPANY APPLICATION TO APPROPRIATE  
WATER FOR QUASI MUNICIPAL USE

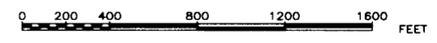

By: U.S. Fish and Wildlife Service  
Department of the Interior  
From: CAVE SPRING

59915