


SECTION	SUB DIVISION	TOWNSHIP	RANGE	CULTIVATED ACRES	DESCRIPTION OF CULTURE	DATE OF FIRST CULTURE
37	NE 1/4 SW 1/4	10N.	57E.	19 acres	Alfalfa	
37	SE 1/4 SW 1/4	10N.	57E.	12 acres	Alfalfa	
37	SE 1/4 SW 1/4	10N.	57E.	53 acres	Gardens	
37	SE 1/4 SW 1/4	10N.	57E.	555 acres	Grain	

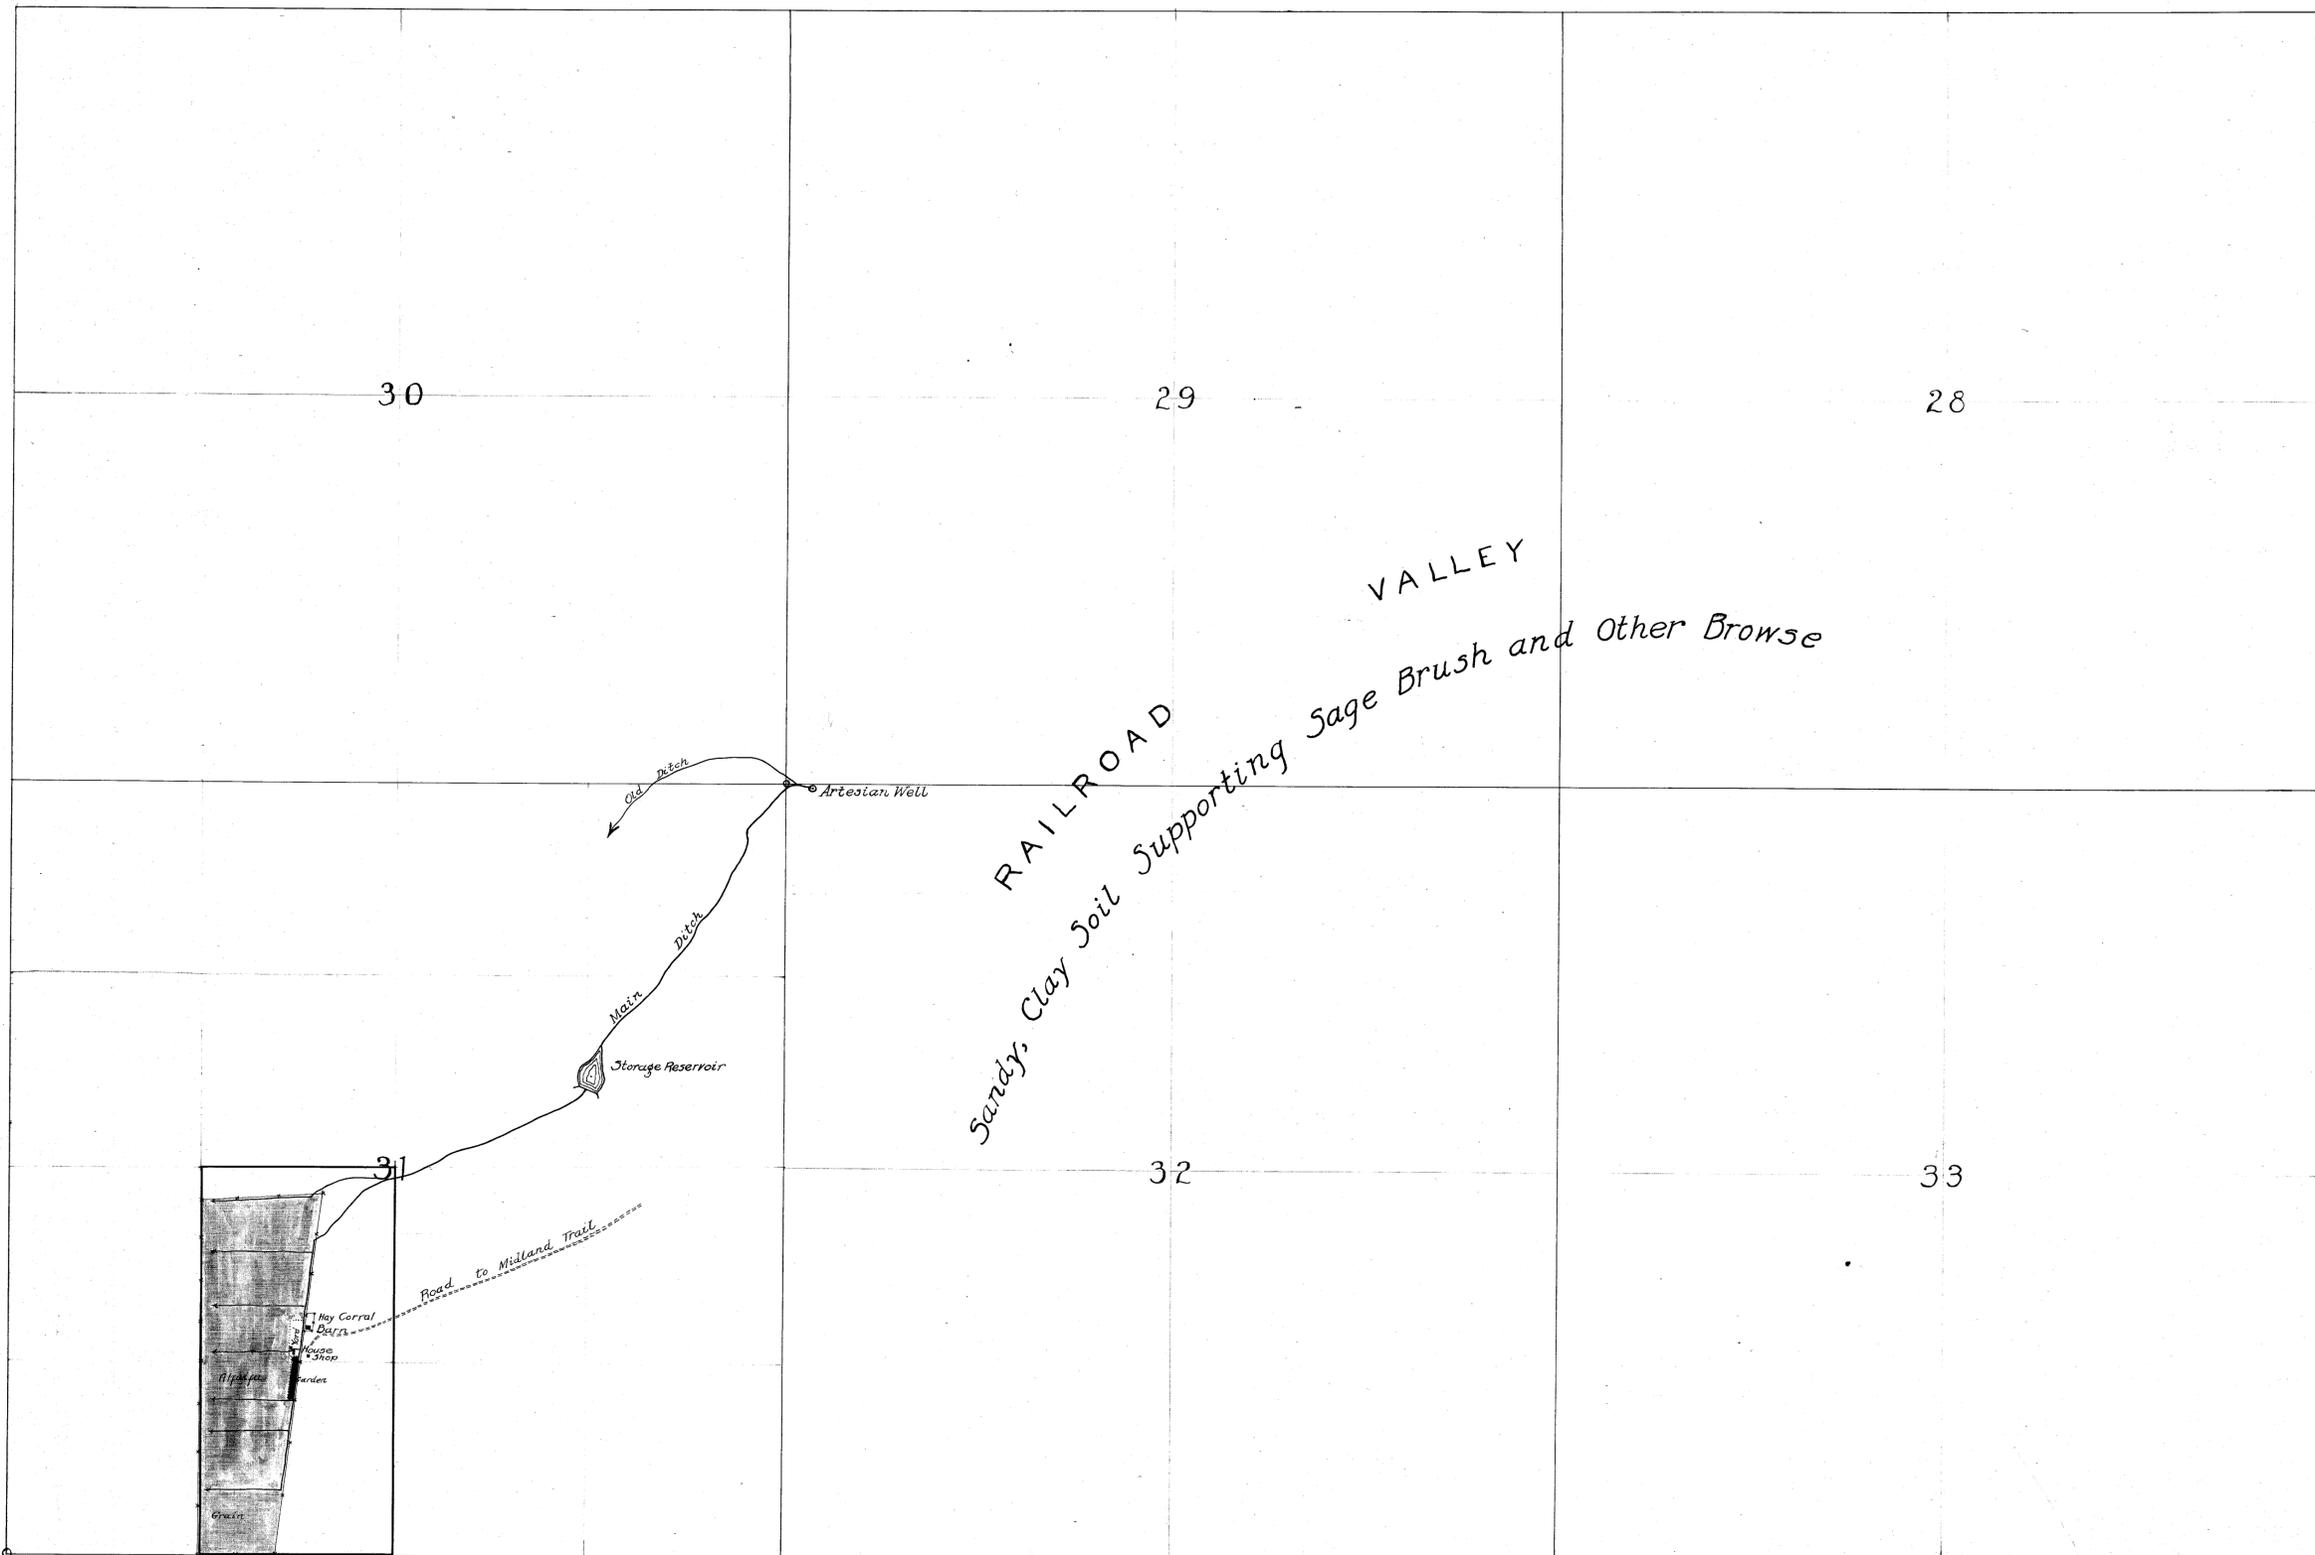

FILED
Mar. 20, 1926
STATE ENGINEER'S OFFICE

T. 10N., R. 57E.

MAP OF LANDS OF CLARENCE J. MUNSON, PRESTON, NEVADA, NO. 6165
IRRIGATED FROM ARTESIAN WELL, RAILROAD VALLEY, NYE COUNTY, NEVADA
SCALE 1" = 600'

Certificate No. 1206, Bk. 5, p. 100, Sept. 19, 1926 for 0.3687 c.f.s.

STATE OF NEVADA,
COUNTY OF WHITE PINE) ss.
I, C. R. TOWNSEND, BEING FIRST DULY SWORN, DEPOSE AND SAY THAT
THE ABOVE MAP IS A TRUE AND ACCURATE PLAT OF THE LANDS
IRRIGATED BY CLARENCE J. MUNSON, AS TAKEN FROM THE FIELD NOTES
OF A SURVEY MADE BY ME, COMPLETED ON THE 30th DAY OF MARCH, 1925.
THAT THE MAP AND SURVEY WERE MADE AT THE INSTANCES OF CLARENCE
J. MUNSON OWNER OF SAID LANDS, AND THAT IT TRULY REPRESENTS THE
IRRIGATED LANDS OF SAID CLARENCE J. MUNSON.
C. R. Townsend
Surveyor
SUBSCRIBED AND SWORN TO BEFORE ME,
THIS 15th DAY OF July, 1925
J. J. Brinton
NOTARY PUBLIC, IN AND FOR WHITE PINE COUNTY, NEVADA.

(S)

C. R. Townsend & Co.
Surveyors