

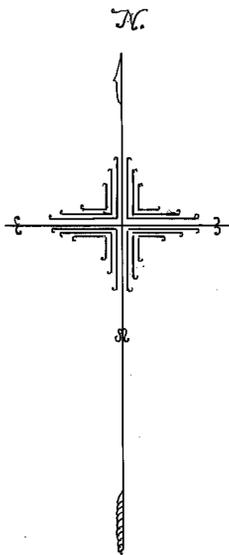


Section	Sub-division	Town	Range	Cultivated Acres	Description
1	Lot 1	5N	67E	2.7	Allota
1	2	"	"	2.7	"
1	NE 1/4 SEC	"	"	11.85	"

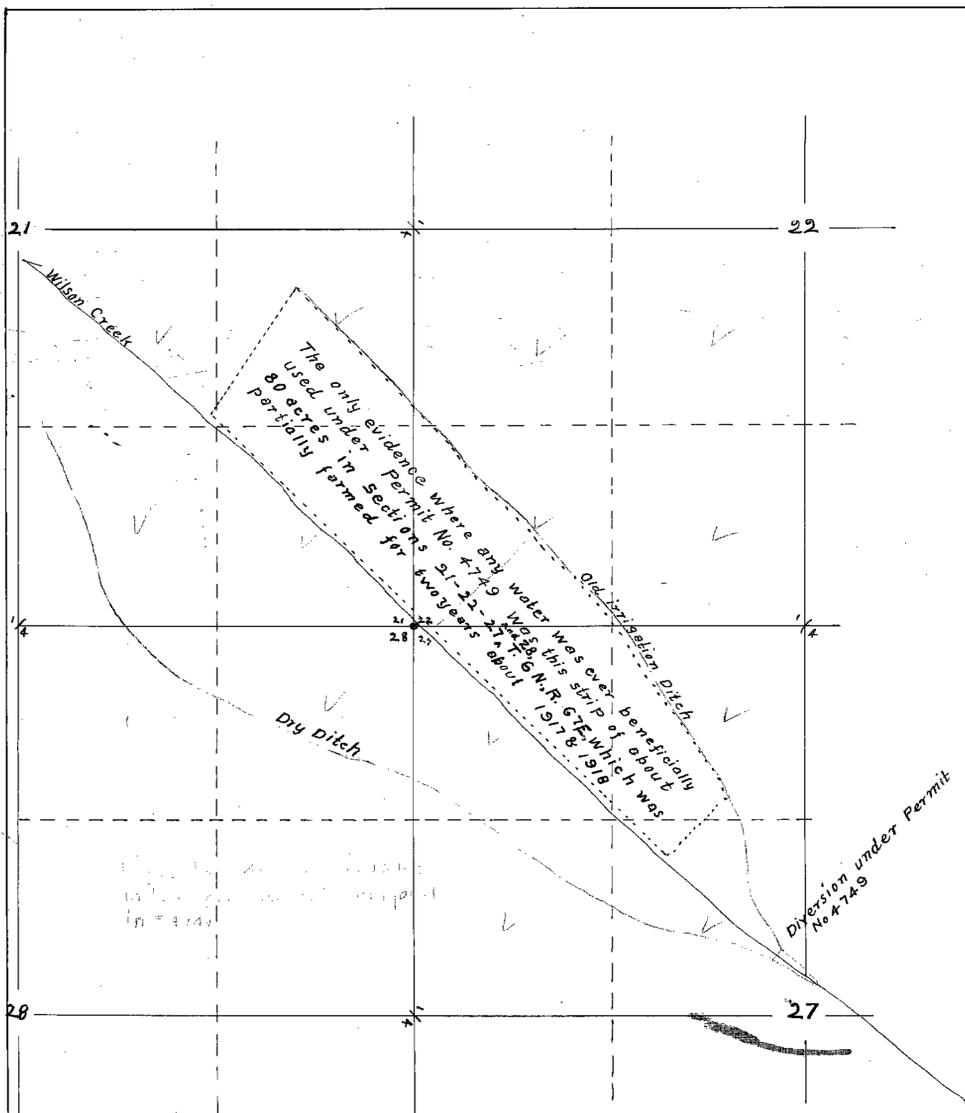

State of Nevada } ss.  
 County of Lincoln }  
 I, Frank Walker, being first duly sworn, depose and say that the above map is a true and accurate plat of the lands irrigated by J.W. Christian, as taken from the field notes of a survey made by me completed on the 11th day of July 1923.  
 That the said survey was made at the instance of J.W. Christian, owner of said lands, and that it truly represents the irrigated lands of said J.W. Christian.  
 Subscribed and sworn to before me this 15th day of Aug. 1923.  
 J.E. Freeman, Notary Public, in and for Lincoln County, Nevada.

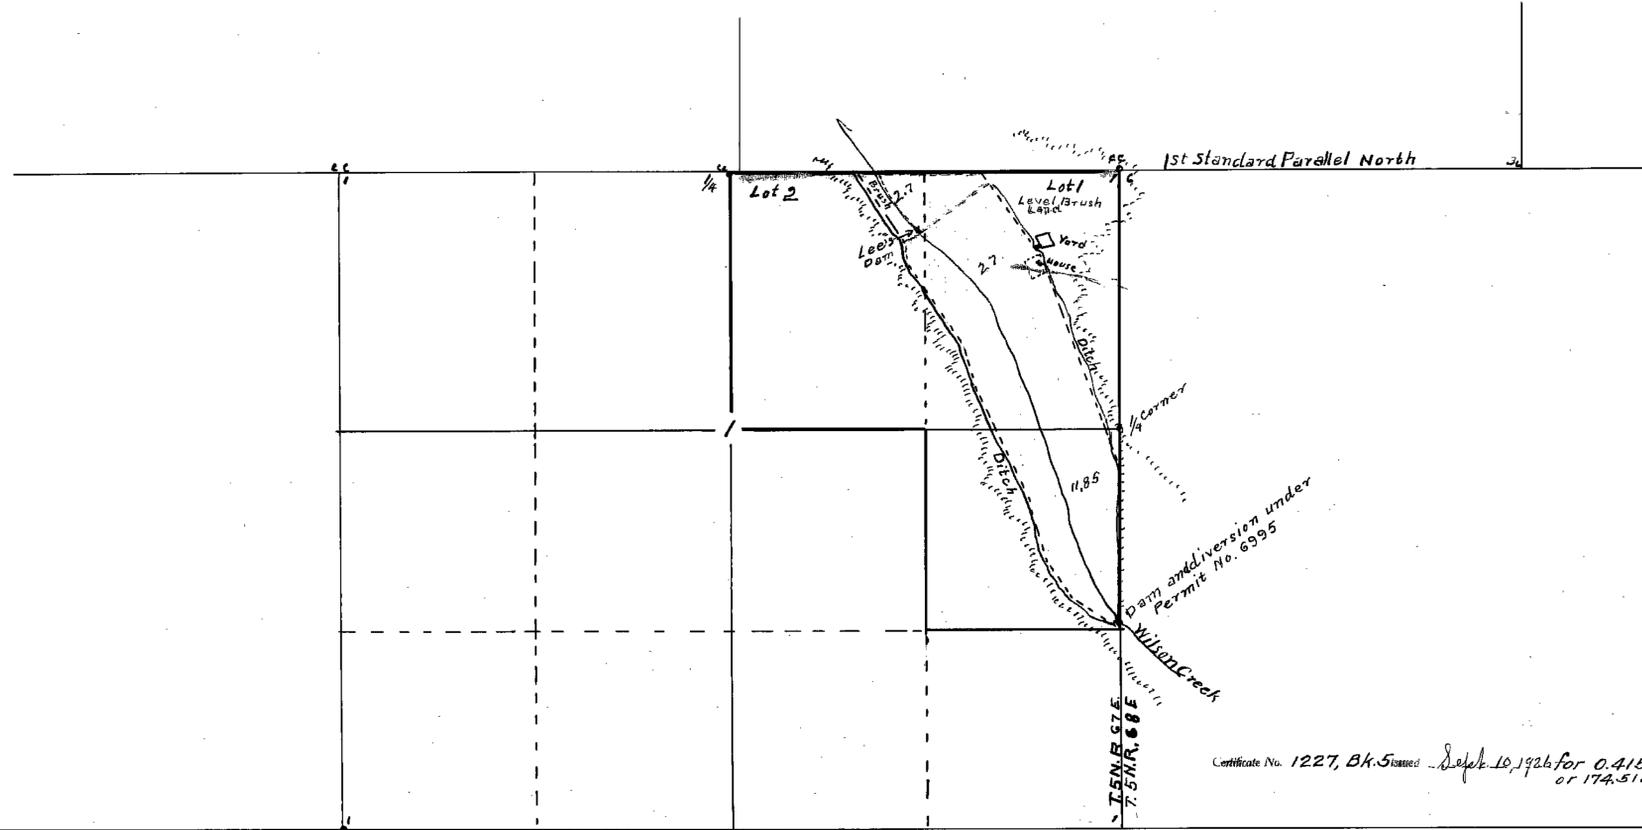

J.W. CHRISTIAN'S RANCH  
 WILSON CREEK CREEK  
 LINCOLN COUNTY NEVADA  
 Showing the cultivated land, and the Proposed change of the point of diversion and manner of use of a portion of the waters under Permit No. 4749 which has been transferred to J.W. Christian.  
 Scale 1" = 600'

Certificate No. 1227, Bk. 5 issued Sept. 10, 1926 for 0.4155 c.f.s. or 174.51 ac. ft.