


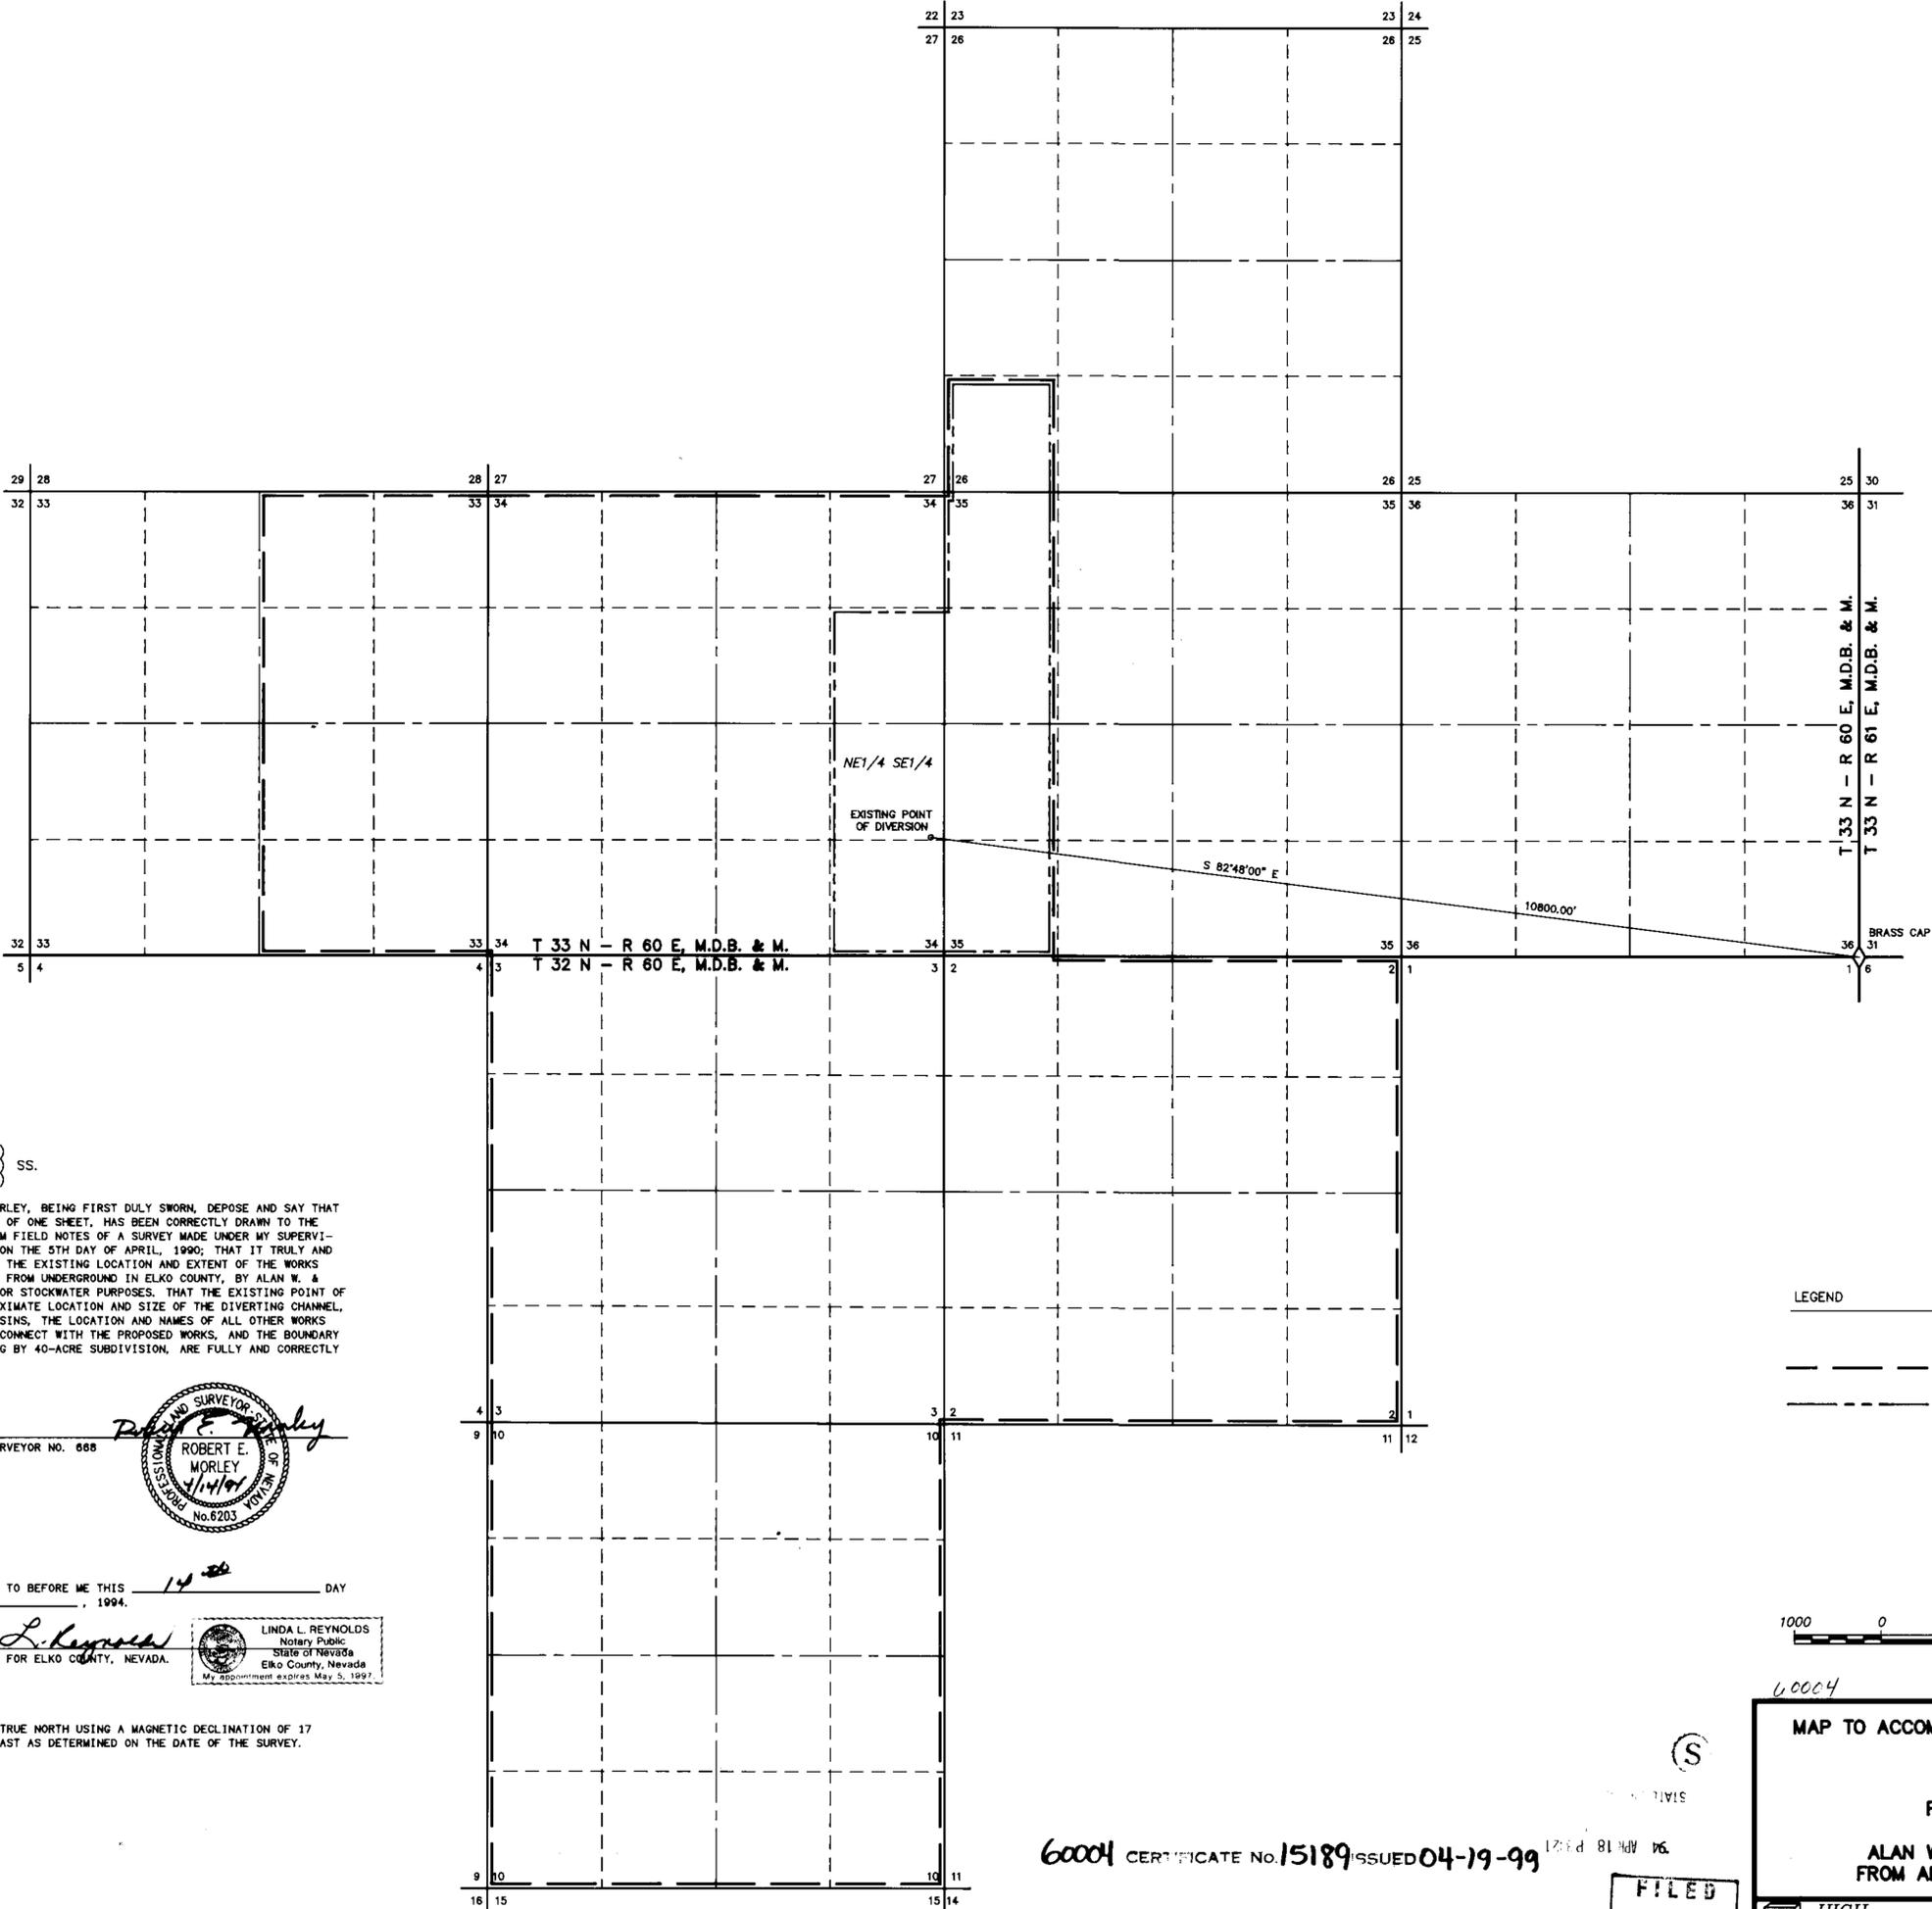

1"=1000'



STATE OF NEVADA }
COUNTY OF ELKO } SS.


I, ROBERT E. MORLEY, BEING FIRST DULY SWORN, DEPOSE AND SAY THAT THIS MAP, CONSISTING OF ONE SHEET, HAS BEEN CORRECTLY DRAWN TO THE DESIGNATED SCALE FROM FIELD NOTES OF A SURVEY MADE UNDER MY SUPERVISION AND DIRECTION, ON THE 5TH DAY OF APRIL, 1994; THAT IT TRULY AND CORRECTLY REPRESENTS THE EXISTING LOCATION AND EXTENT OF THE WORKS USED TO DIVERT WATER FROM UNDERGROUND IN ELKO COUNTY, BY ALAN W. & PATRICIA L. SHARP, FOR STOCKWATER PURPOSES. THAT THE EXISTING POINT OF DIVERSION, THE APPROXIMATE LOCATION AND SIZE OF THE DIVERTING CHANNEL, ALL RESERVOIRS OR BASINS, THE LOCATION AND NAMES OF ALL OTHER WORKS WHICH WILL CROSS OR CONNECT WITH THE PROPOSED WORKS, AND THE BOUNDARY OF ALL LANDS, SHOWING BY 40-ACRE SUBDIVISION, ARE FULLY AND CORRECTLY DESIGNATED THEREON.

STATE WATER RIGHT SURVEYOR NO. 668



SUBSCRIBED AND SWORN TO BEFORE ME THIS 14th DAY OF April, 1994.

Linda L. Reynolds
NOTARY PUBLIC IN AND FOR ELKO COUNTY, NEVADA.

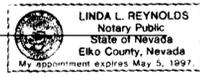

BASIS OF BEARINGS : TRUE NORTH USING A MAGNETIC DECLINATION OF 17 DEGREES 30 MINUTES EAST AS DETERMINED ON THE DATE OF THE SURVEY.

LEGEND

- - - - - PROPOSED PLACE OF USE
- EXISTING PLACE OF USE




SCALE: 1"=1000'

60004

MAP TO ACCOMPANY APPLICATION TO CHANGE THE PLACE OF USE OF PERMIT NO. 54683 BY ALAN W. & PATRICIA L. SHARP FROM AN UNDERGROUND SOURCE

60004 CERTIFICATE No. 15189 ISSUED 04-19-99

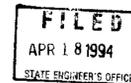

HIGH DESERT ENGINEERING 640 IDAHO STREET ELKO, NEVADA 89801 (702) 738-4053

W94008

60004