


RECORD PER PARCEL MAP NO. 4 FOR JOHN SERPA  
LYON COUNTY RECORDS FILE NO. 153028.

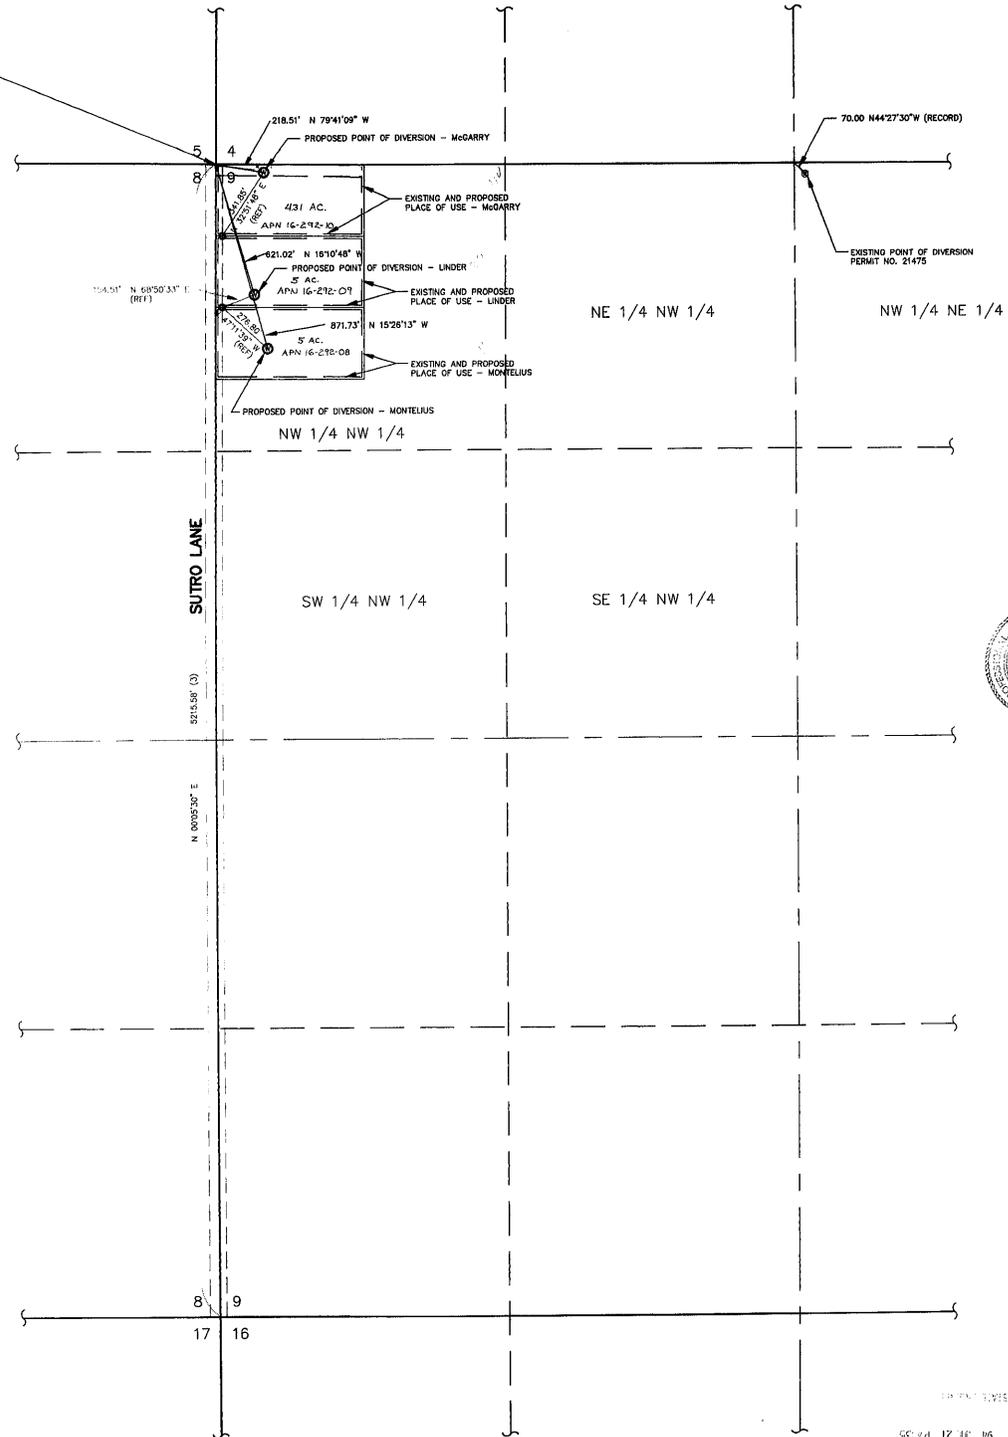

**REFERENCES**

1. MAP TO ACCOMPANY PROOF OF BENEFICIAL USE UNDER APPLICATION NOS. 15767 & 15769.
2. PARCEL MAP NO. 2 FOR JOHN SERPA, LYON COUNTY RECORDS FILE NO. 153027
3. PARCEL MAP NO. 4 FOR JOHN SERPA, LYON COUNTY RECORDS FILE NO. 153029

**BASIS OF BEARING**

THE WESTERLY BOUNDARY OF SEC. 9, T. 18 N. R. 22 E., M083AM, BEING N00° 05' 30\"/>

STATE of NEVADA  
SS  
CARSON CITY

I, ROBERT F. LAUDER, BEING FIRST DULY SWORN DEPOSE AND SAY THAT THIS MAP CONSISTING OF ONE SHEET HAS BEEN CORRECTLY DRAWN TO THE DESIGNATED SCALE FROM FIELD NOTES OF A SURVEY MADE UNDER MY SUPERVISION COMPLETED ON THE 28th DAY OF MARCH, 1994, THAT IT TRULY AND CORRECTLY REPRESENTS THE PROPOSED LOCATION AND EXTENT OF THE WORKS USED TO DIVERT WATER FROM UNDERGROUND SOURCES IN LYON COUNTY BY HARLEY S. AND MILDRED V. MCGARRY, ROBERT W. AND JUNE E. LINDER, AND RALPH C. AND IVA M. MONTELIUS FOR IRRIGATION AND DOMESTIC PURPOSES. THAT THE PROPOSED POINT OF DIVERSION AND THE BOUNDARY OF ALL LANDS WHERE WATER IS PROPOSED TO BE USED, ARE FULLY AND CORRECTLY DESIGNATED HEREON.



*Robert F. Lauder*  
STATE WATER RIGHT SURVEYOR NO. 789


SUBSCRIBED AND SWORN TO BEFORE ME THIS 21 DAY OF July 1994, NOTARY PUBLIC IN AND FOR LYON COUNTY, NEVADA



**LEGEND**

- FOUND CORNER - 5/8" RB, PLS ???? OR NOTED
- ⊙ EXISTING POINT OF DIVERSION
- ⊙ PROPOSED POINT OF DIVERSION
- (3) REFERENCE NO. (SEE LISTING ABOVE)

SCALE: 1" = 300'

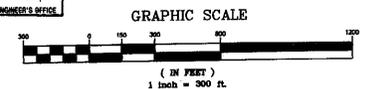

**MAP TO ACCOMPANY**  
APPLICATION FOR PERMISSION TO CHANGE THE PLACE OF DIVERSION OF THE PUBLIC WATERS OF THE STATE OF NEVADA HERETOFORE APPROPRIATED FOR DOMESTIC AND IRRIGATION PURPOSES UNDER PERMIT NO. 21475 (CERT. NO. 6870) BY: HARLEY S. AND MILDRED V. MCGARRY, ROBERT W. AND JUNE E. LINDER AND RALPH C. AND IVA M. MONTELIUS FROM: UNDERGROUND SOURCES  
LYON COUNTY NEVADA

LIBROS AND ASSOCIATES  
CIVIL ENGINEERS  
SURVEYORS  
WATERLOG TESTING  
800 E. GRAYL LANE CARSON CITY, NEVADA  
702-885-7977  
DATE: JULY 20, 1994  
JOB NO: 2956  
SHEET 1 OF 1

60041 60040 60039