


T.12 S., R.46 E.
 NYE COUNTY, NEVADA

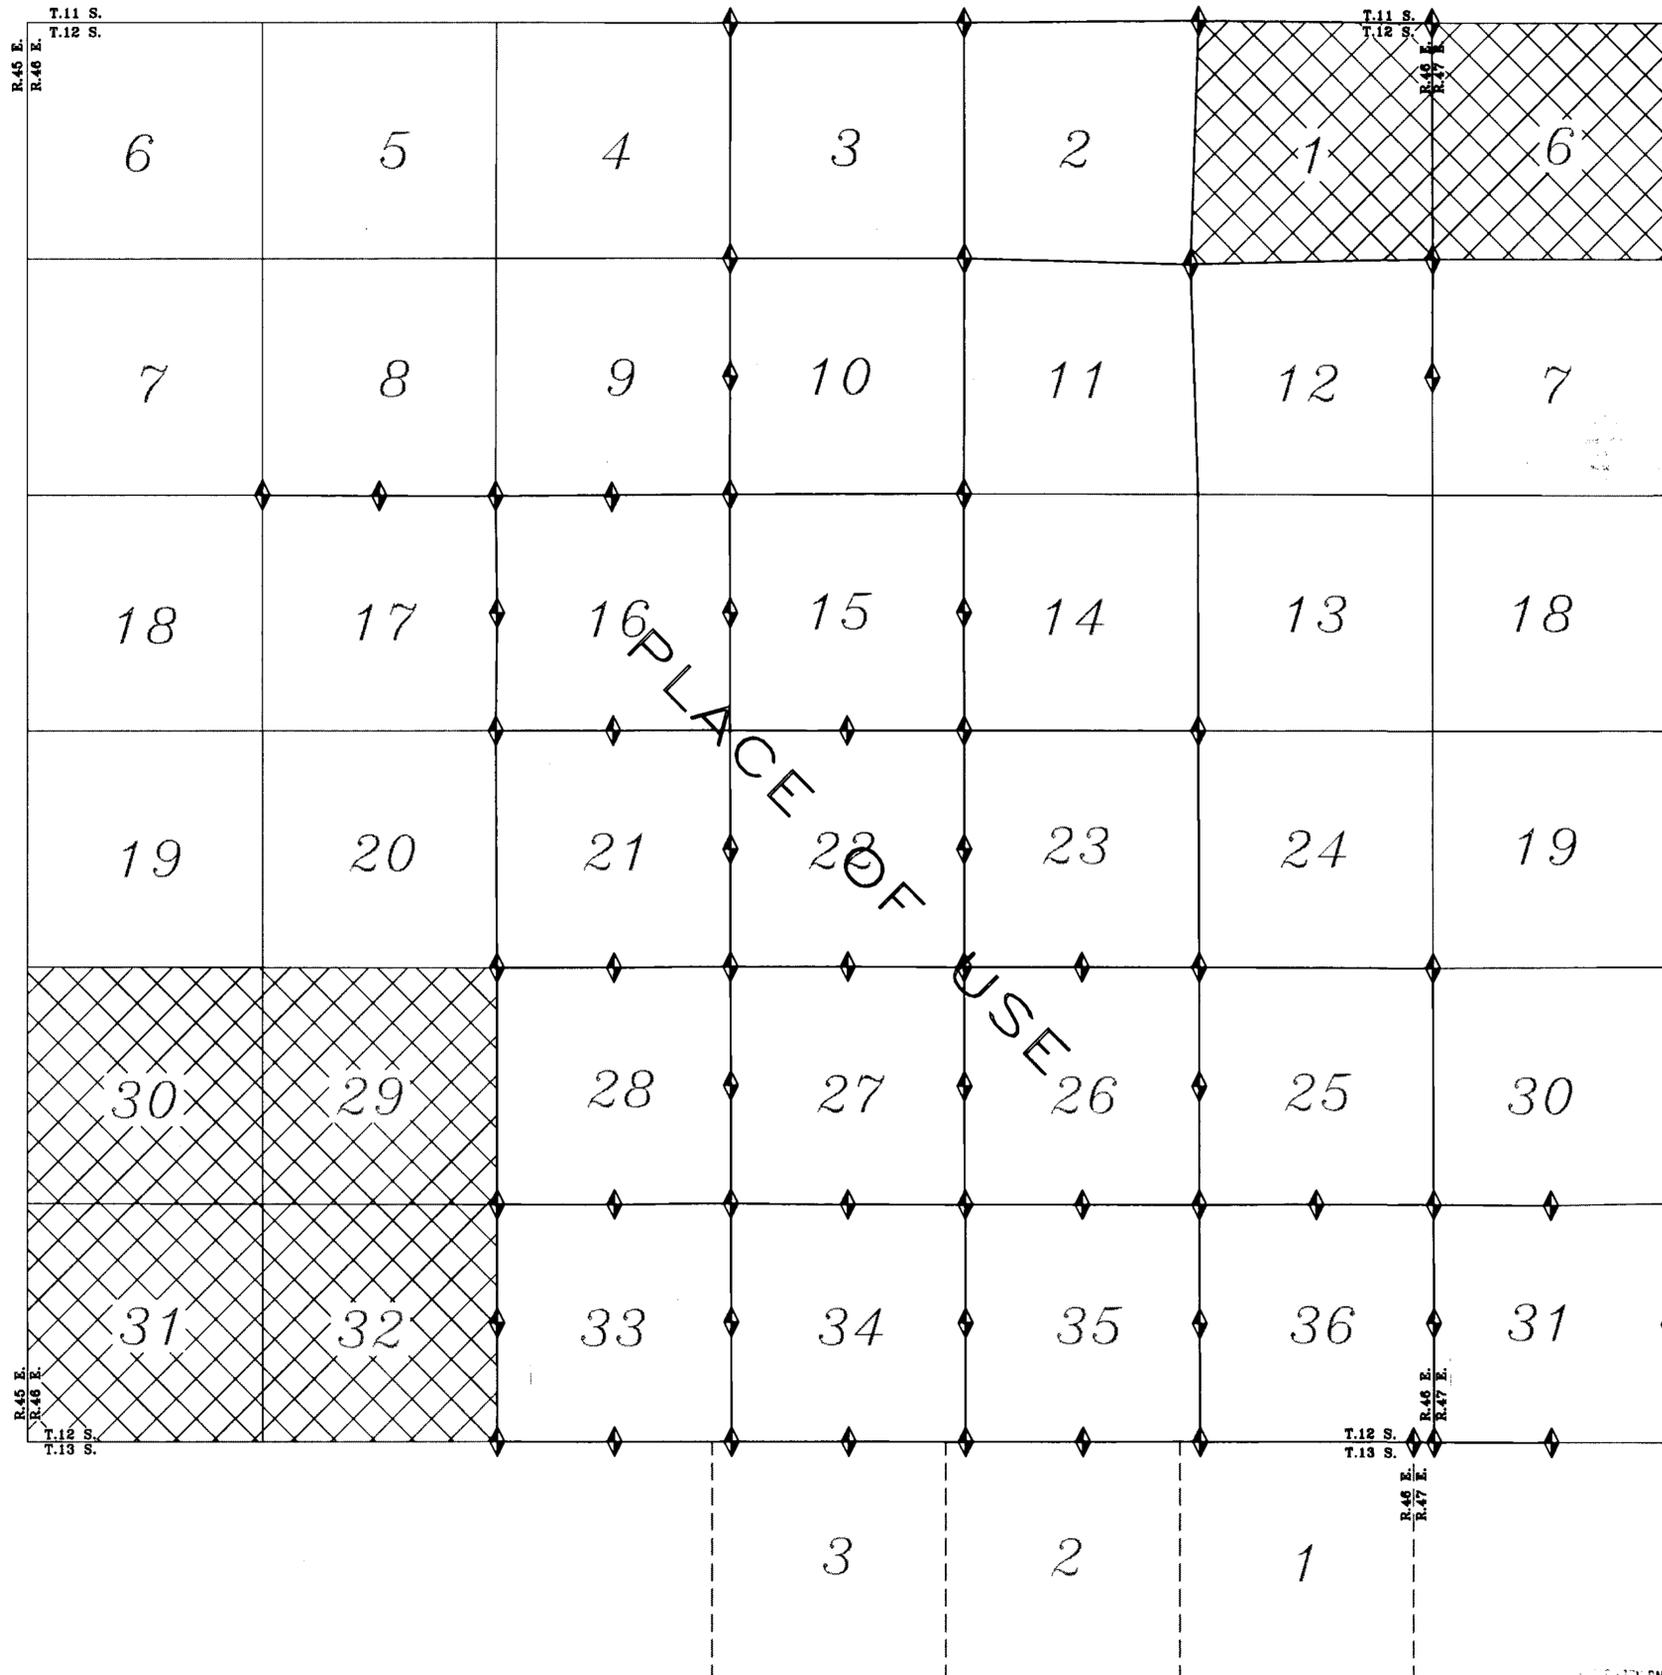

LEGEND

EXCLUDED FROM PLACE OF USE



SCALE 1"=2000'


FILED
 JUN 24 1994
 STATE ENGINEER'S OFFICE

ASSOCIATED CONSULTING INC.
 2245 N. DECATUR BLVD.
 LAS VEGAS, NEVADA 89108
 TEL. (702) 847-9265

MAP TO ACCOMPANY
 APPLICATION TO APPROPRIATE WATER

- FOR MINING, MILLING, RELATED DOMESTIC & INJECTION
- BY LAC BULLFROG INC.
- FROM UNDERGROUND SOURCES


T.12 S., R.46 E., MDM
 NYE COUNTY, NEVADA

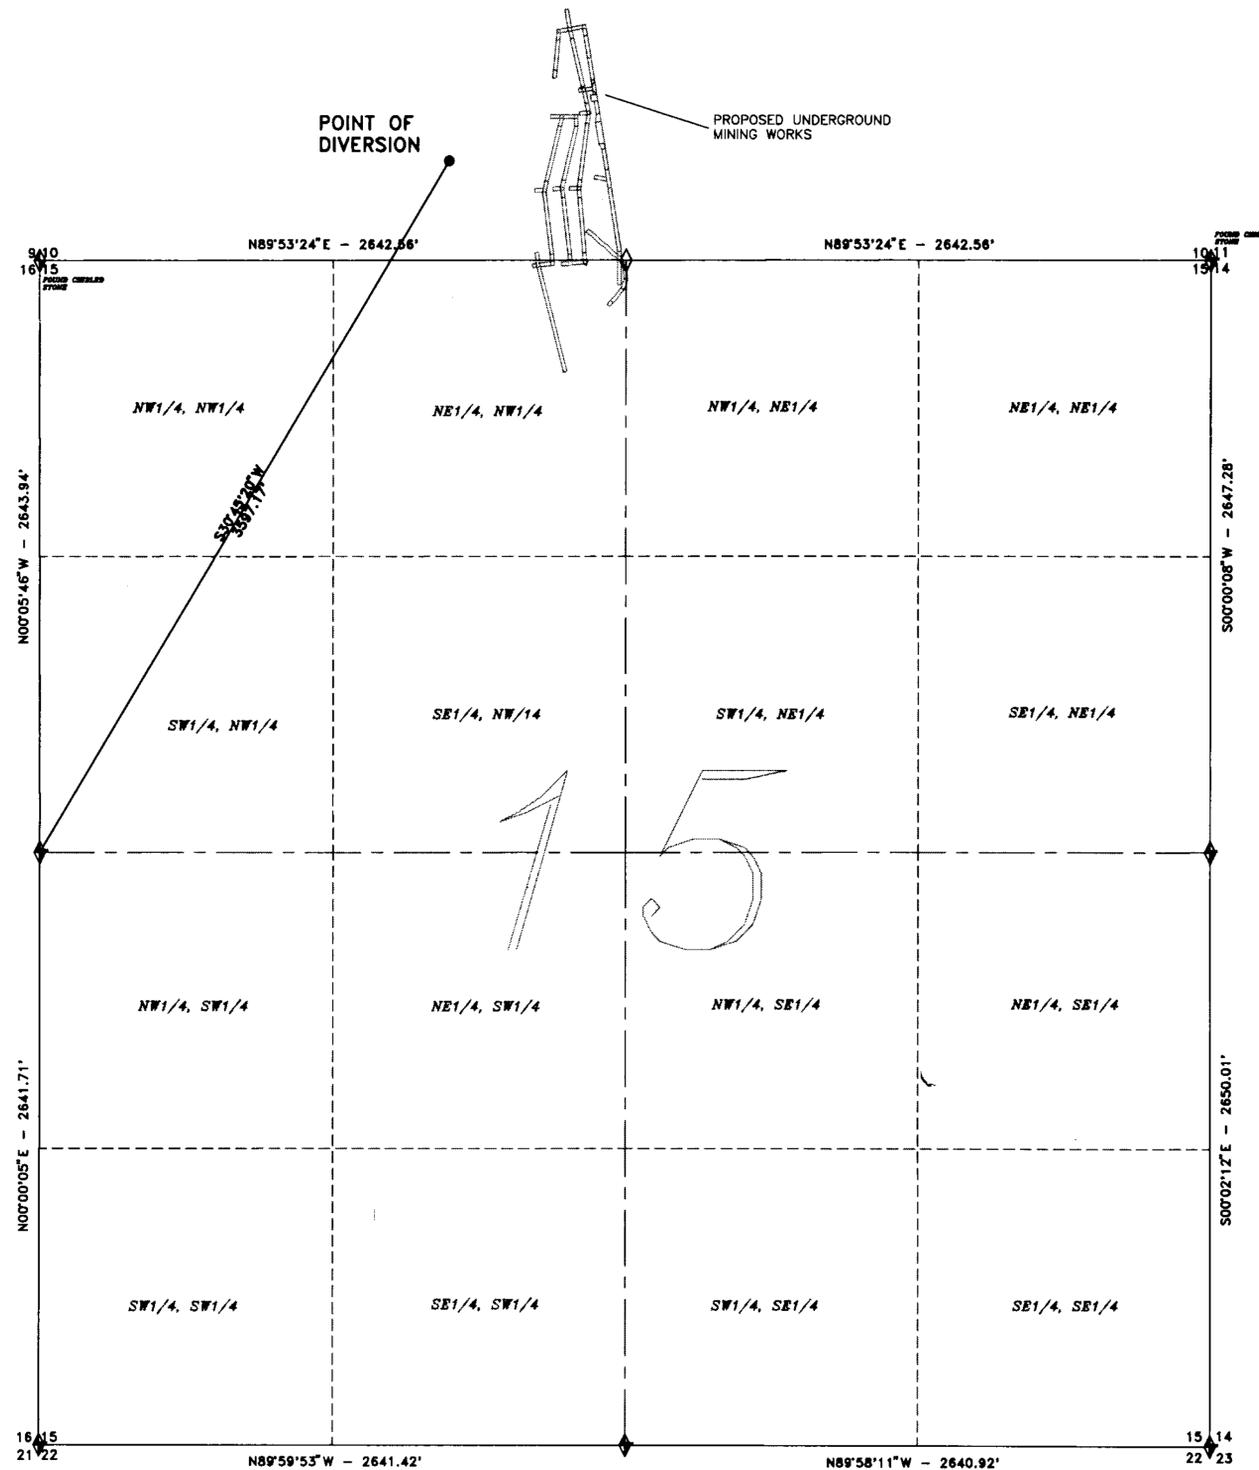

CERTIFICATION

STATE OF NEVADA }
 COUNTY OF CLARK }

I, DAVID L. HOUGH, BEING FIRST DULY SWORN, DEPOSE AND SAY THAT THIS MAP, CONSISTING OF TWO SHEETS, HAS BEEN CORRECTLY DRAWN TO THE DESIGNATED SCALE FROM FIELD NOTES OF A SURVEY MADE BY ME ON THE 19TH DAY OF JUNE 1994; THAT IT TRULY AND CORRECTLY REPRESENTS THE PROPOSED LOCATION AND EXTENT OF THE WORKS USED TO DIVERT WATER FROM UNDERGROUND SOURCES IN NYE COUNTY BY LAC BULLFROG INC. FOR MINING, MILLING, RELATED DOMESTIC AND INJECTION PURPOSES. THAT THE PROPOSED POINT OF DIVERSION AND RETURN, THE LOCATION OF THE MINE AND MILL, THE APPROXIMATE SIZE AND CAPACITY OF THE DIVERTING CONDUIT, AND THE LOCATION AND NAMES OF ALL OTHER WORKS OR STREAMS WHICH ARE CROSSED BY OR CONNECTED WITH SAID WORKS, ARE FULLY AND CORRECTLY DESIGNATED HEREON.

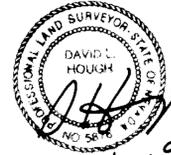

STATE WATER RIGHT SURVEYOR
 CERT. NO. 787

SUBSCRIBED AND SWORN TO BEFORE ME THIS 20th DAY OF JUNE, 1994.
 NOTARY PUBLIC IN AND FOR CLARK COUNTY, NEVADA.



Karen Wegner

LEGEND

- ◆ - FOUND PUBLIC LAND SURVEY CORNER, CHISELED STONE OR AS NOTED.
- ◇ - PUBLIC LAND SURVEY CORNER NOT FOUND.

BASIS OF BEARINGS

THE BASIS OF BEARINGS IS THE SOUTH LINE OF THE SW1/4 OF SECTION 10, DETERMINED ASTRONOMICALLY BY SOLAR OBSERVATION.



SCALE 1" = 400'

G0044T

MAP TO ACCOMPANY
 APPLICATION TO APPROPRIATE WATER

- MINING, MILLING, RELATED DOMESTIC & INJECTION
- LAC BULLFROG INC.
- UNDERGROUND SOURCES

FILED
 JUN 24 1994
 STATE ENGINEER'S OFFICE

ASSOCIATED CONSULTING INC.
 2245 N. DECATUR BLVD.
 LAS VEGAS, NEVADA 89108
 TEL. (702) 647-9265

SHEET 1 OF 2 SHEETS

61348T 60044T