


T.43N., R.37E.  
M.D.B. & M.

Portions Of Sections 28, 29, 32 & 33,  
T.43N., R.37E., M.D.B. & M.

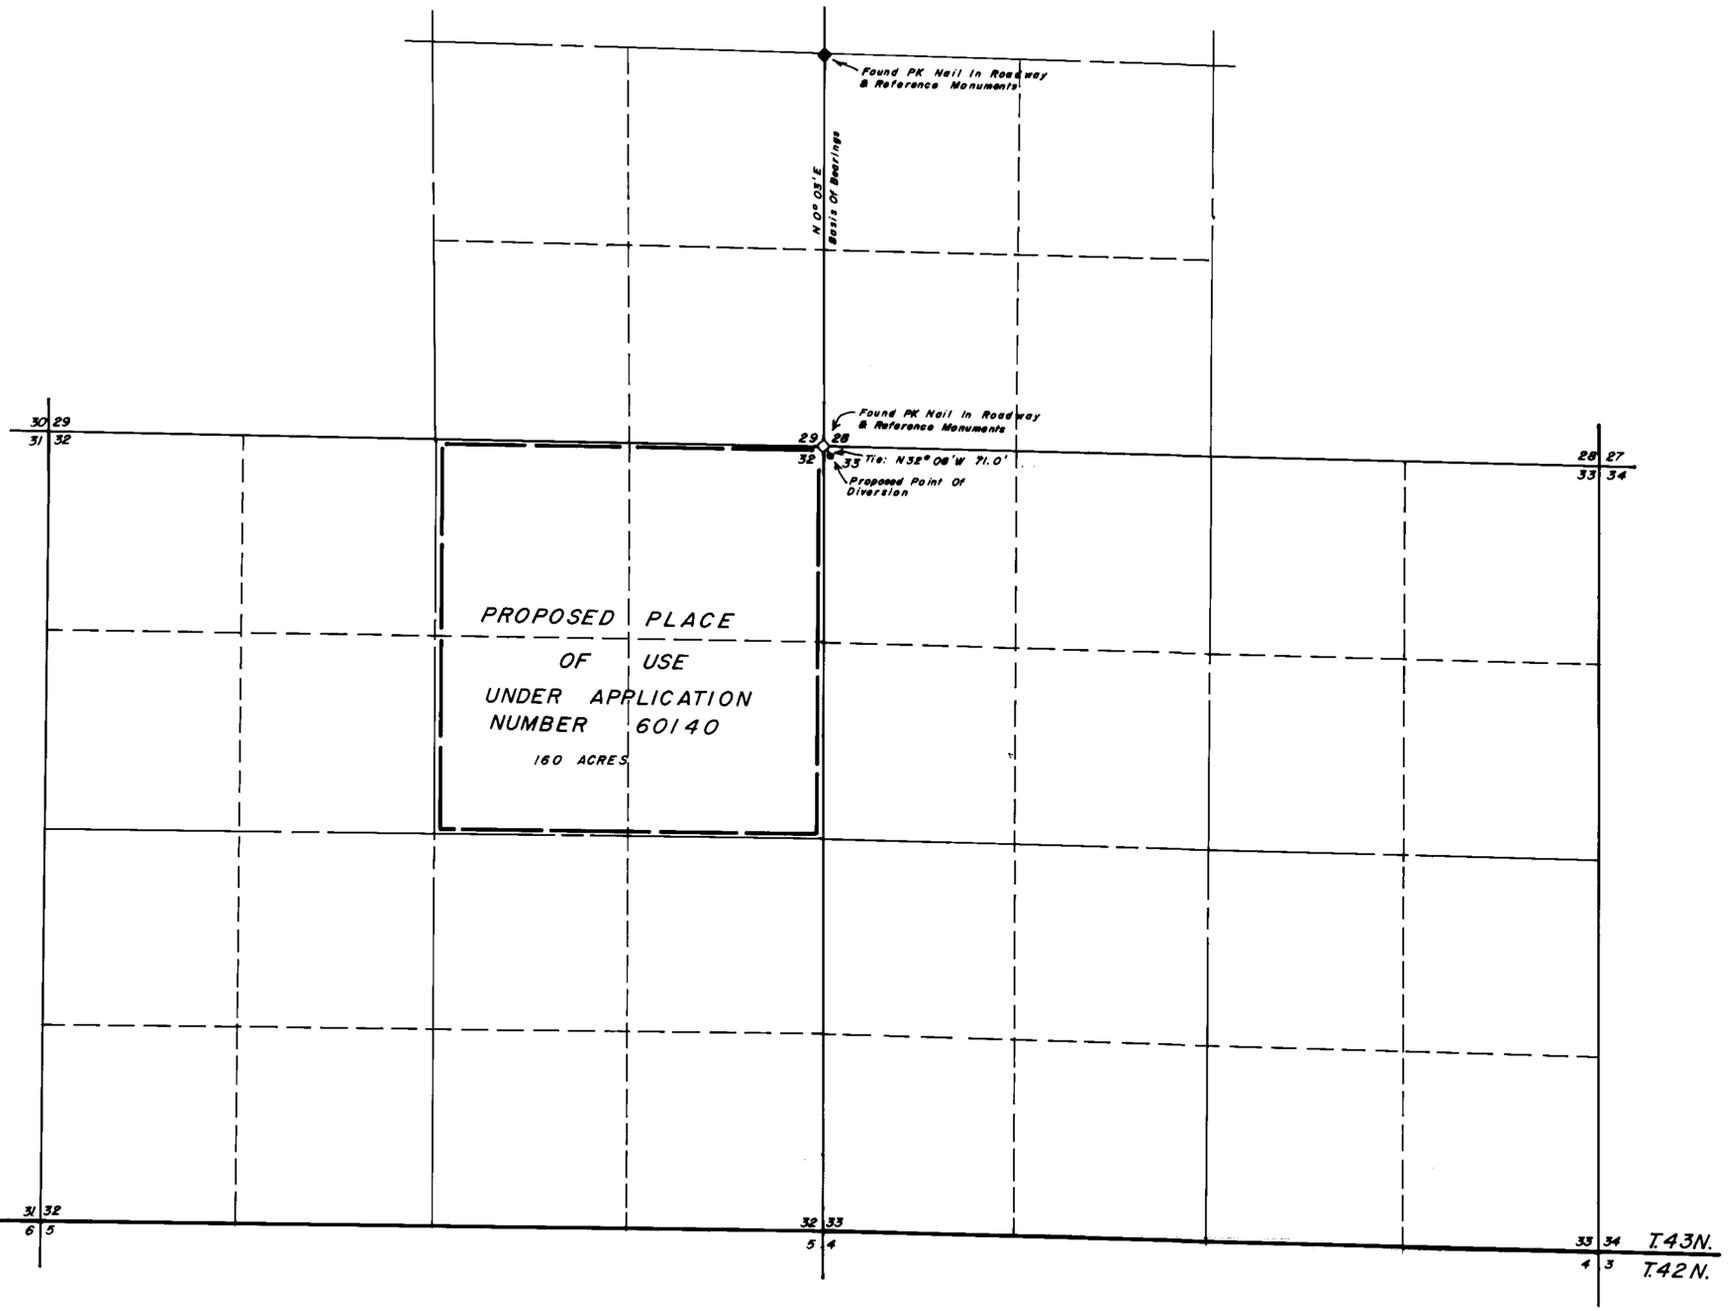


STATE OF NEVADA  
COUNTY OF HUMBOLDT

I, JOHN H. MILTON III, being first duly sworn, depose and say that this map, consisting of one sheet, numbered from 1 to 1, inclusive, has been correctly drawn to the designated scale from field notes of a survey made by me or under my supervision and direction, between the 8th day of June and the 9th day of June, 1994; that it truly and correctly represents the proposed location and extent of the works used to divert water from surface water in Humboldt County by JAMES L. & ROSALIE F. MOSER for irrigation purposes. That the proposed point of diversion, the approximate location and size of the diverting channel, all reservoirs or basins, the location and names of all other works which will cross or connect with the proposed works, and the boundary of all lands, showing by 40-acre subdivisions the areas proposed to be irrigated, are fully and correctly designated thereon.



STATE OF NEVADA  
COUNTY OF HUMBOLDT  
Signed and sworn to before me this 10th day of June, 1994 by JOHN H. MILTON III.

*Doris A. Twichell*  
DORIS A. TWICHELL  
Notary Public  
My commission expires: May 28th, 1997

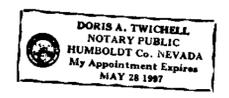

T.43N. 31 32 33 34 T.43N.  
T.42N. 6 5 4 3 T.42N.

NOTES:  
Basis Of Bearings Taken From The B.L.M. Dependent Resurvey  
Plot Of T.43N., R.37E., M.D.B. & M. Dated February 27, 1987.



FILED  
JUN 23 1994  
STATE ENGINEER'S OFFICE

DESERT MOUNTAIN SURVEYING  
Land and Water Right Surveyors  
148 West Second Street  
Winnemucca, Nevada 89445  
(702) 823-4414

MAP  
TO ACCOMPANY APPLICATION  
TO APPROPRIATE WATER  
UNDER APPLICATION NO. 60140  
BY JAMES L. & ROSALIE F. MOSER

For Irrigation Purposes  
From Surface Water  
IN HUMBOLDT COUNTY, NEVADA

60140