


PORTIONS OF SECS. 19 & 20, T. 16 S., R. 48 E., M.D.M.

NYE COUNTY, NEVADA

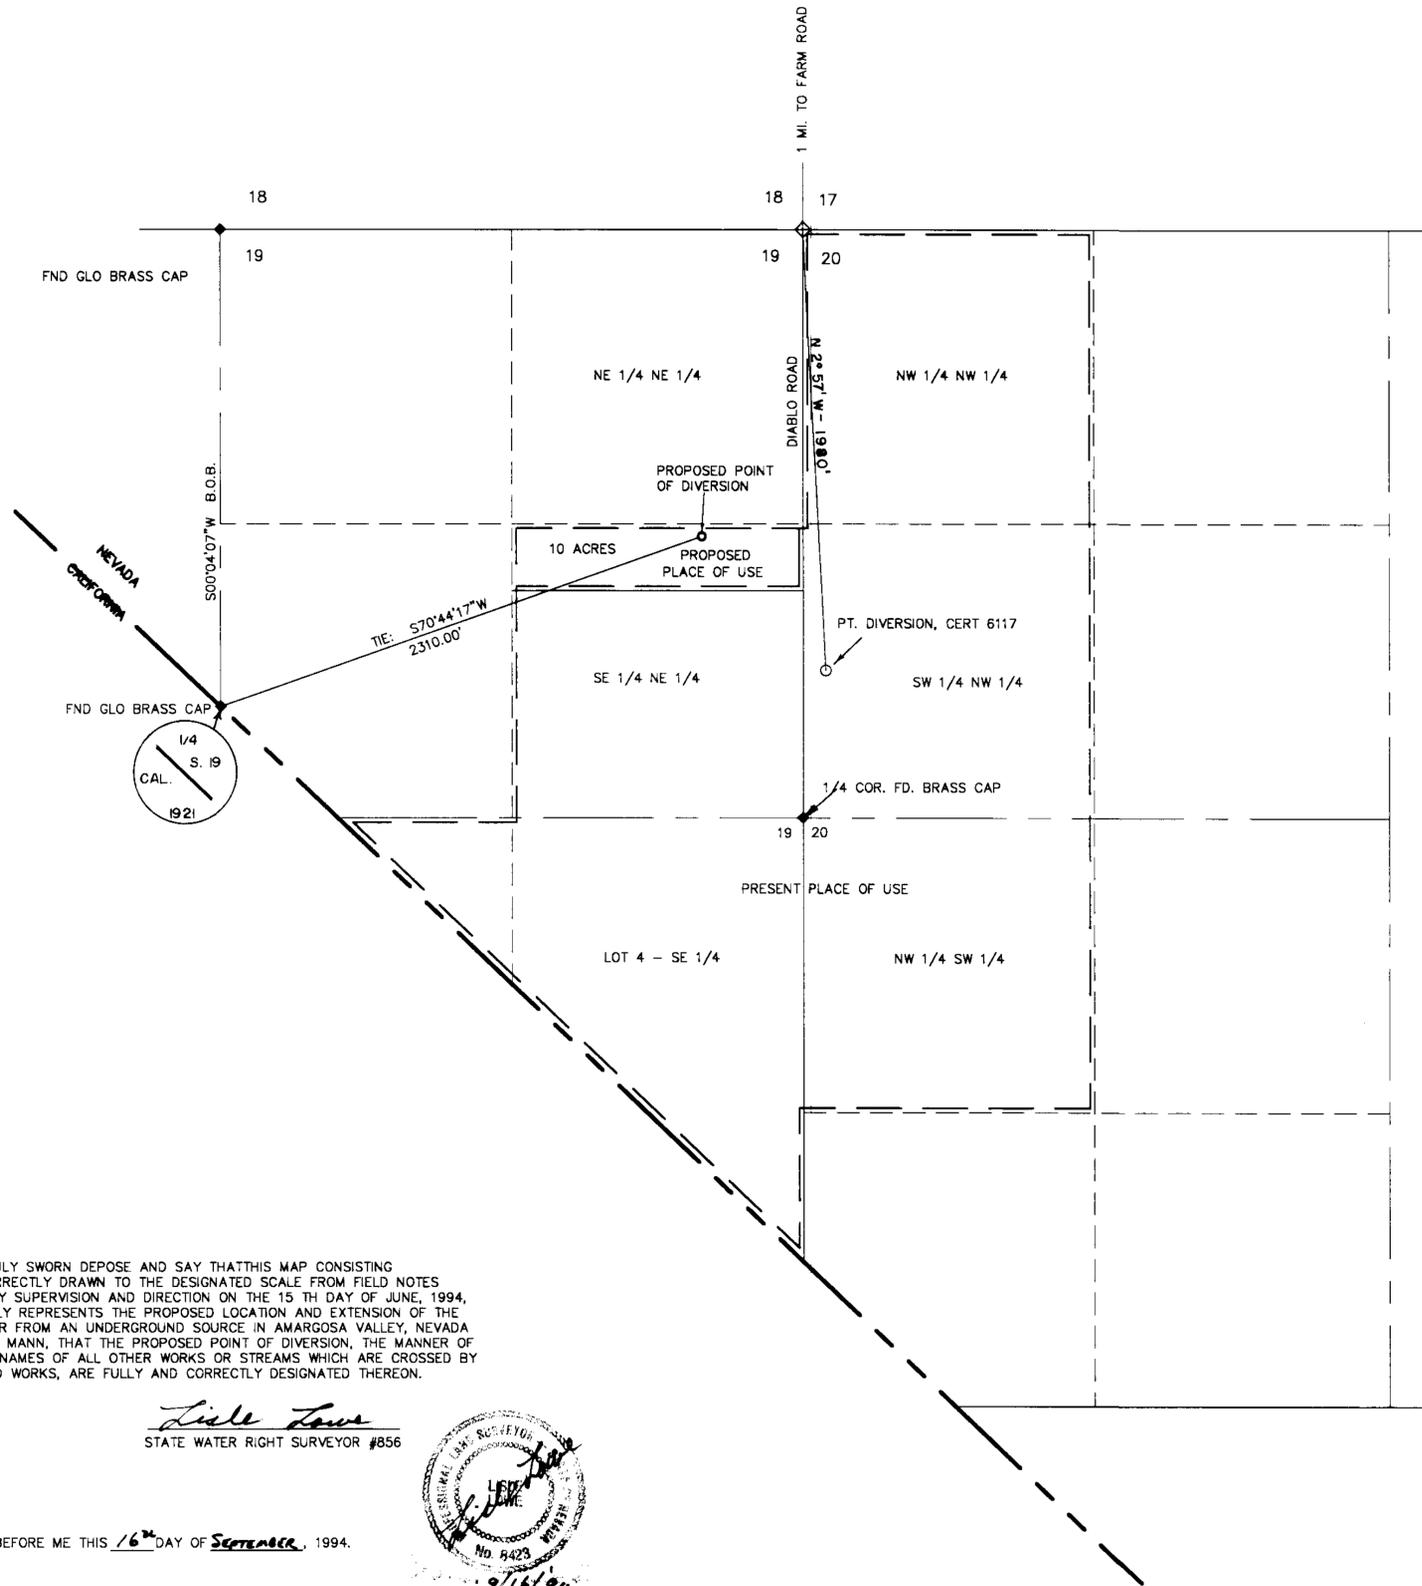

BASIS OF BEARINGS

S 00°04'07\" W BEING THE WEST LINE OF THE NE 1/4 SECTION 19, T. 16 S., R. 48 E., MDM PER PARCEL MAP FILE 55715, NYE COUNTY, NEVADA, OFFICIAL RECORDS.

STATE OF NEVADA }
COUNTY OF NYE }


I, LISLE LOWE, BEING FIRST DULY SWORN DEPOSE AND SAY THAT THIS MAP CONSISTING OF ONE SHEET HAS BEEN CORRECTLY DRAWN TO THE DESIGNATED SCALE FROM FIELD NOTES OF A SURVEY MADE UNDER MY SUPERVISION AND DIRECTION ON THE 15 TH DAY OF JUNE, 1994, THAT IT TRULY AND CORRECTLY REPRESENTS THE PROPOSED LOCATION AND EXTENSION OF THE WORKS USED TO DIVERT WATER FROM AN UNDERGROUND SOURCE IN AMARGOSA VALLEY, NEVADA BY VERNON L. AND THALIA M. MANN, THAT THE PROPOSED POINT OF DIVERSION, THE MANNER OF USE AND THE LOCATION AND NAMES OF ALL OTHER WORKS OR STREAMS WHICH ARE CROSSED BY OR CONNECTED WITH THE SAID WORKS, ARE FULLY AND CORRECTLY DESIGNATED THEREON.

Lisle Lowe
STATE WATER RIGHT SURVEYOR #856





SUBSCRIBED AND SWORN TO BEFORE ME THIS 16th DAY OF September, 1994.

Anne C. Newhouse
NOTARY PUBLIC IN AND FOR SAID COUNTY AND STATE

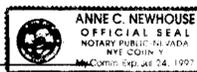

MY COMMISSION EXPIRES ON: 7-24-97

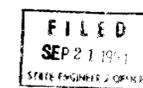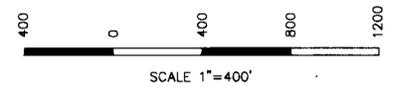

LEGEND

--- PLACE OF USE

60150
MAP TO ACCOMPANY AN APPLICATION TO CHANGE POINT OF DIVERSION AND PLACE OF USE FOR A PORTION OF PERMIT 18772, CERTIFICATE 6117.

BY: VERNON L. AND THALIA M. MANN
FOR: IRRIGATION AND DOMESTIC PURPOSES
FROM: AN UNDERGROUND SOURCE IN AMARGOSA VALLEY, NV.

60150