



Section 1, T. 37N., R. 42E., M.D.B. & M.

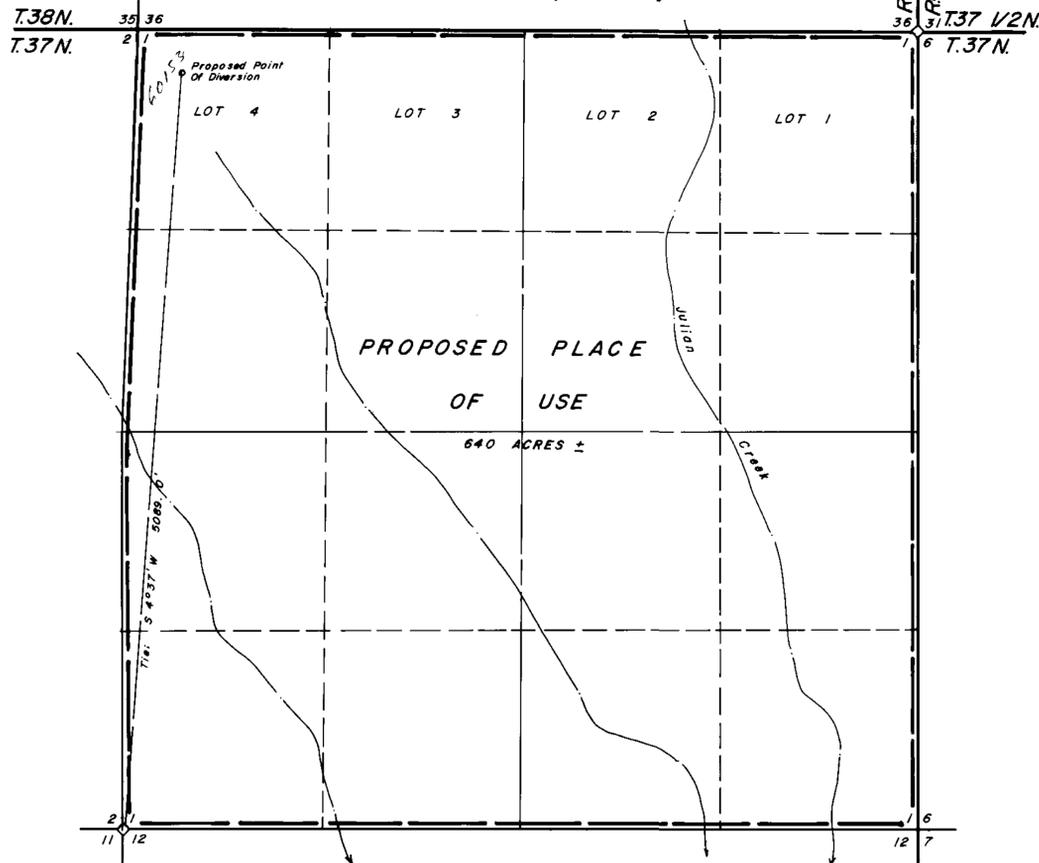

Sections 23 & 24, T.37N., R.41E., M.D.B. & M.

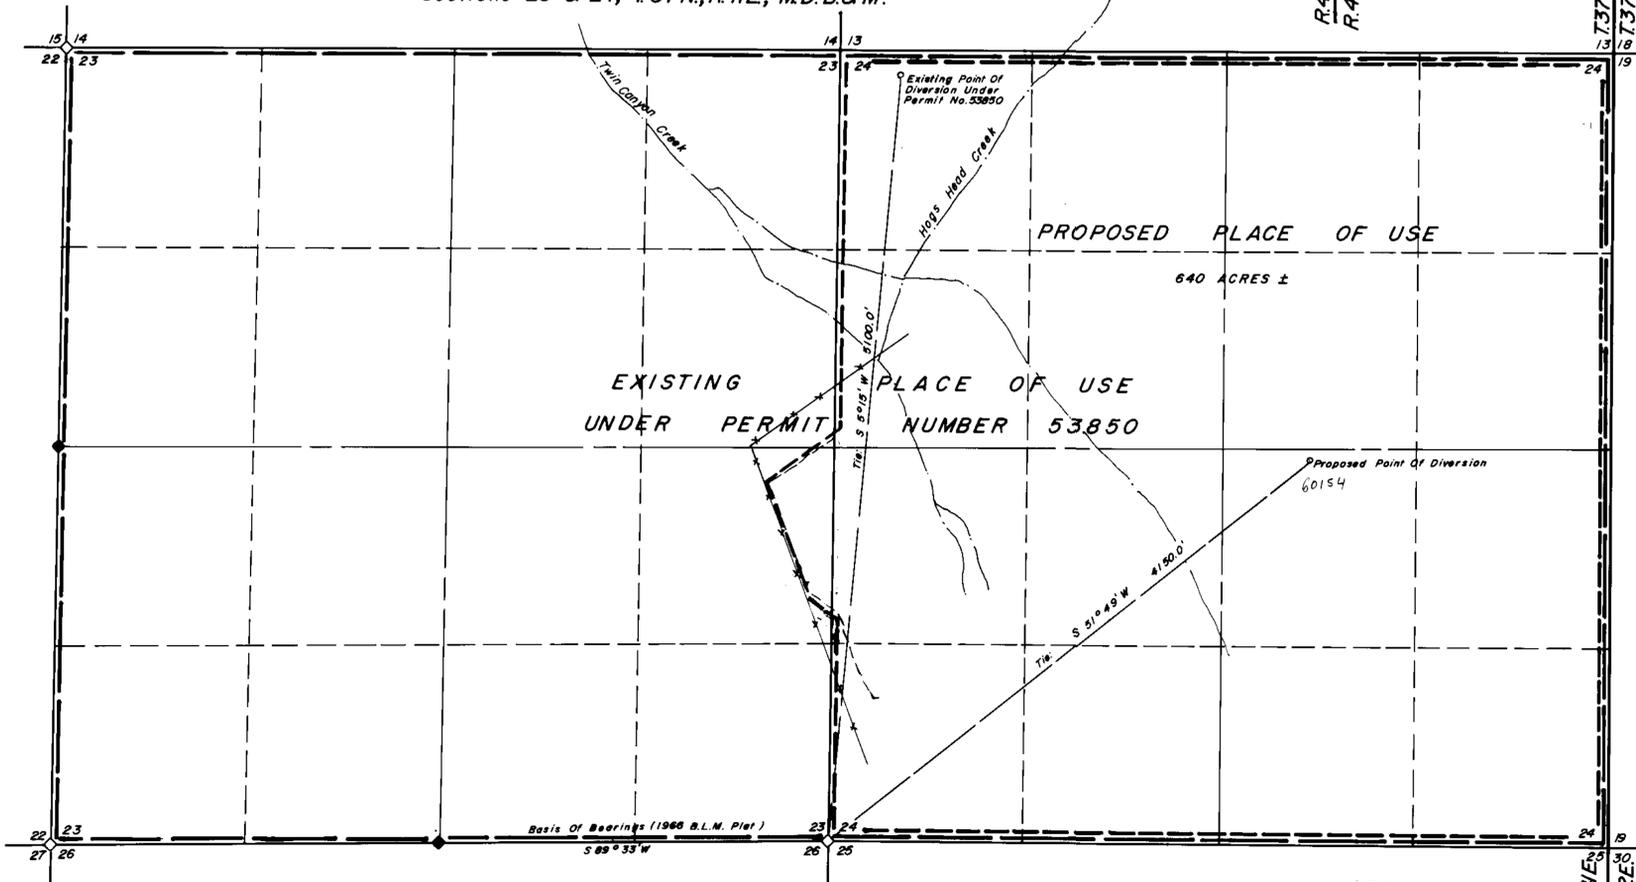

STATE OF NEVADA
 COUNTY OF HUMBOLDT

I, JOHN H. MILTON III, being first duly sworn, depose and say that this map, consisting of one sheet, numbered from 1 to 1, inclusive, has been correctly drawn to the designated scale from field notes of a survey made by me or under my supervision and direction, between the 6th day of June and the 7th day of June, 1994; that it truly and correctly represents the proposed location and extent of the works used to divert water from underground in Humboldt County by JO HIBBS & CECIL E. CHRISTISON for irrigation and domestic purposes under Permit Number 53850. That the proposed point of diversion, the approximate location and size of the diverting channel, all reservoirs or basins, the location and names of all other works will cross or connect with the proposed works, and the boundary of all lands, showing by 40-acre subdivisions the areas proposed to be irrigated, are correctly shown and designated thereon.



STATE OF NEVADA
 COUNTY OF HUMBOLDT

Signed and sworn to before me this 16th day of June 1994 by JOHN H. MILTON III.

Doris A. Twichell
 DORIS A. TWICHELL
 Notary Public
 My commission expires: May 28th, 1997



- NOTES:
- ◊ Indicates A Found Section Corner, An Iron Pipe With A B.L.M. Brass Cap.
 - ◆ Indicates A Found 1/4 Section Corner, An Iron Pipe With A B.L.M. Brass Cap.
- Basis of Bearings Was Taken From The B.L.M. Dependent Resurvey Plat Of T.37N., R.41E., M.D.B. & M. Dated January 27th, 1966.



60153, 60154

**MAP TO ACCOMPANY APPLICATION
 TO CHANGE THE POINT OF DIVERSION
 & PLACE OF USE OF A PORTION
 OF PERMIT NO. 53850**

**BY JO HIBBS & CECIL E. CHRISTISON
 For Irrigation & Domestic Purposes
 FROM UNDERGROUND
 IN HUMBOLDT COUNTY, NEVADA**

FILED
 SEP 13 1994
 STATE ENGINEER'S OFFICE

Revised 9-6-94
 DESERT MOUNTAIN SURVEYING
 Land and Water Right Surveyors
 146 West Second Street
 Minnemucca, Nevada 89445
 (702) 623-4414