



TOWNSHIP 22 NORTH, RANGE 20 EAST, M.D.B.&M.

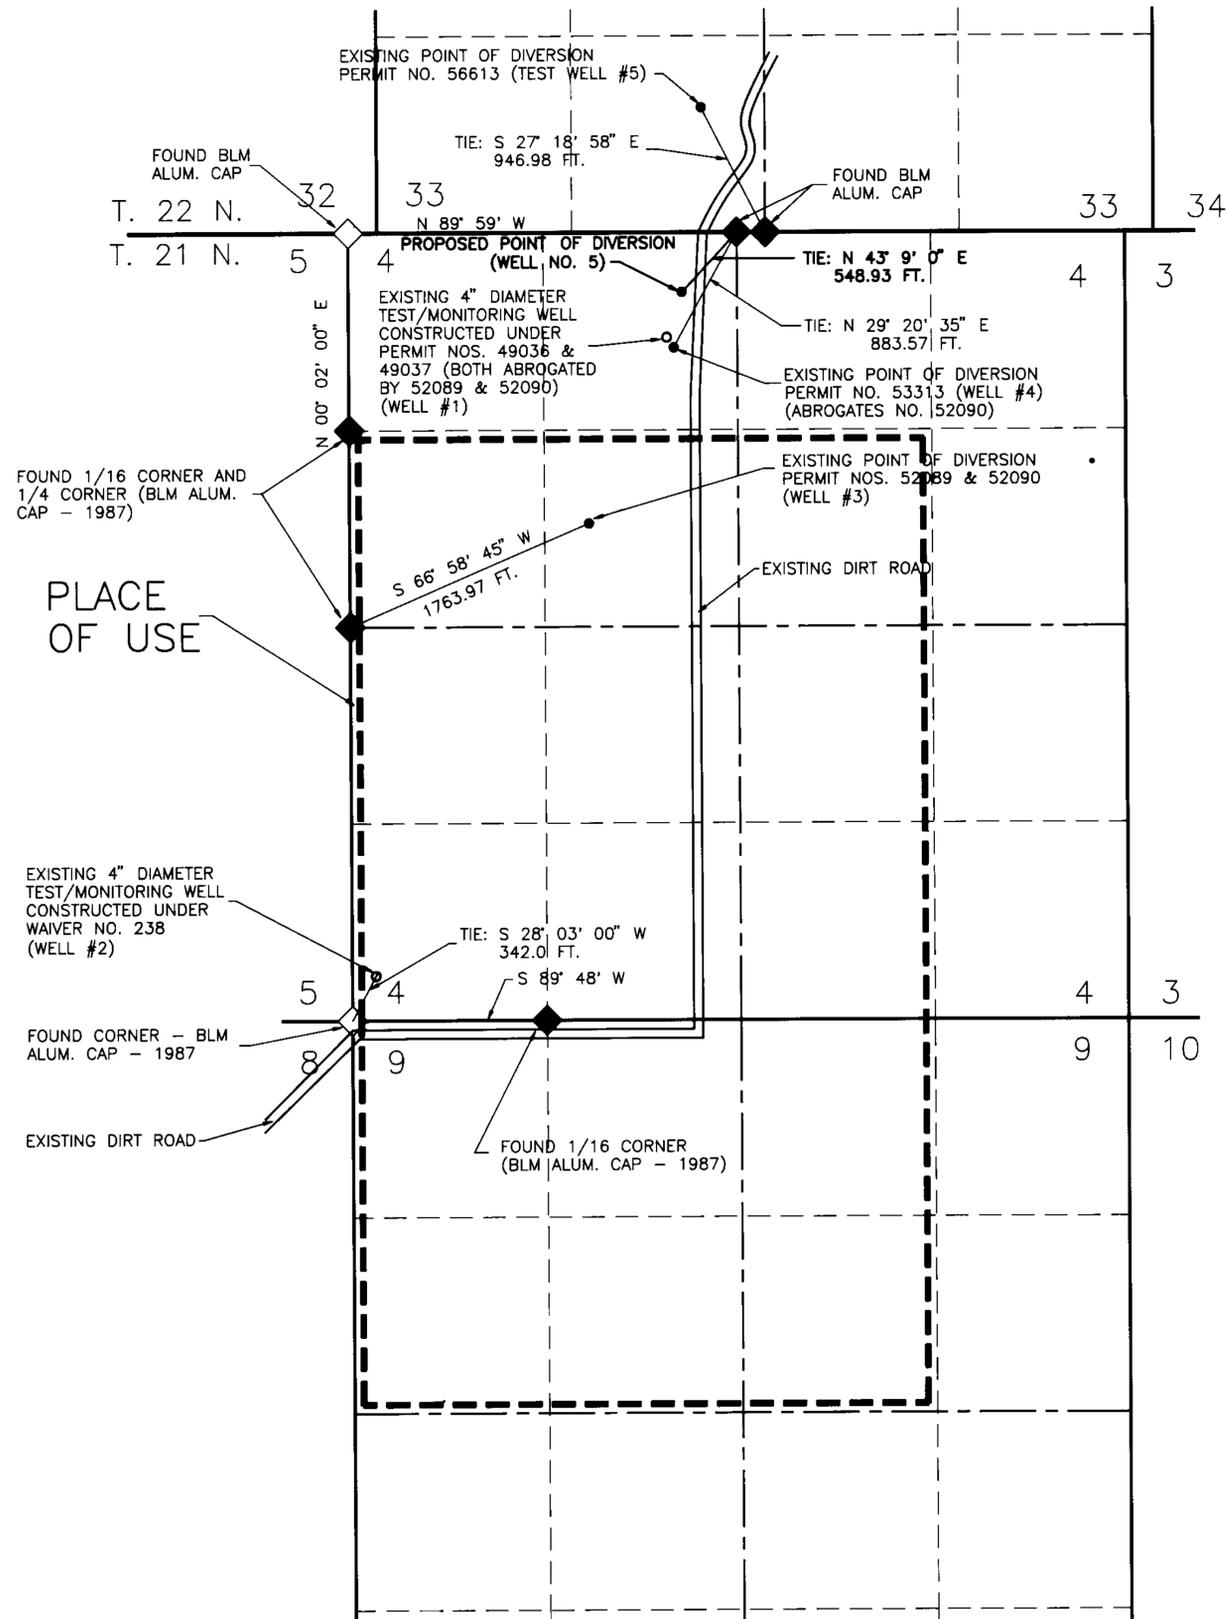

BASIS OF BEARINGS: THE WEST LINE OF THE NW 1/4 OF SECTION 4 AND THE NORTH SECTION LINE OF SECTION 4 OF TOWNSHIP 21 NORTH, RANGE 20 EAST, M.D.B.&M. AS SHOWN ON THE GENERAL LAND OFFICE PLAT FOR SAID TOWNSHIP AND RANGE (RESURVEY OF APRIL 1987)

STATE OF NEVADA S.S.  
COUNTY OF WASHOE



I, GEORGE W. BALL, JR., BEING FIRST DULY SWORN, DEPOSE AND SAY THAT THIS MAP, CONSISTING OF ONE SHEET, HAS BEEN CORRECTLY DRAWN TO THE DESIGNATED SCALE FROM UNITED STATES DEPARTMENT OF THE INTERIOR, GENERAL LAND OFFICE SURVEY PLATS AND FROM A SURVEY PERFORMED BY INDIAN HEALTH SERVICES, PHOENIX AREA OFFICE, OFFICE OF ENVIRONMENTAL HEALTH, THAT IT TRULY REPRESENTS THE PROPOSED LOCATION AND EXTENT OF THE WORKS TO BE USED TO DIVERT WATER FROM UNDERGROUND SOURCES IN WASHOE COUNTY BY THE RENO SPARKS INDIAN COLONY TRIBAL COUNCIL FOR QUASI-MUNICIPAL PURPOSES. THAT THE EXISTING AND PROPOSED POINTS OF DIVERSION, THE APPROXIMATE LOCATION OF THE DIVERTING WELLS AND THE BOUNDARY OF ALL LANDS, SHOWN BY 40 ACRE LEGAL SUBDIVISION, THE AREAS PROPOSED TO BE SERVED, ARE FULLY AND CORRECTLY DESIGNATED THEREON.

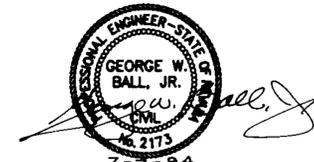

STATE WATER RIGHT SURVEYOR NO. 409

SUBSCRIBED AND SWORN TO BEFORE ME THIS 8th DAY OF July, 1994,  
NOTARY PUBLIC IN AND FOR WASHOE COUNTY, NEVADA.

*Coral Ann*  
NOTARY PUBLIC

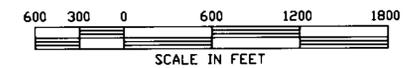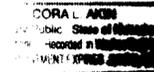

FILED  
JUL 14 1994  
STATE ENGINEER'S OFFICE

MAP TO ACCOMPANY APPLICATION TO CHANGE  
THE POINT OF DIVERSION  
FOR QUASI-MUNICIPAL USE BY:  
**THE RENO SPARKS INDIAN COLONY  
TRIBAL COUNCIL**  
FROM UNDERGROUND SOURCES IN THE  
HUNGRY VALLEY BASIN, WASHOE COUNTY, NEVADA