


Portion Of The SW1/4 Of Section 26, T.36N.,R.37E., M.D.B. & M.

T.36N., R.37E.
M.D.B. & M.

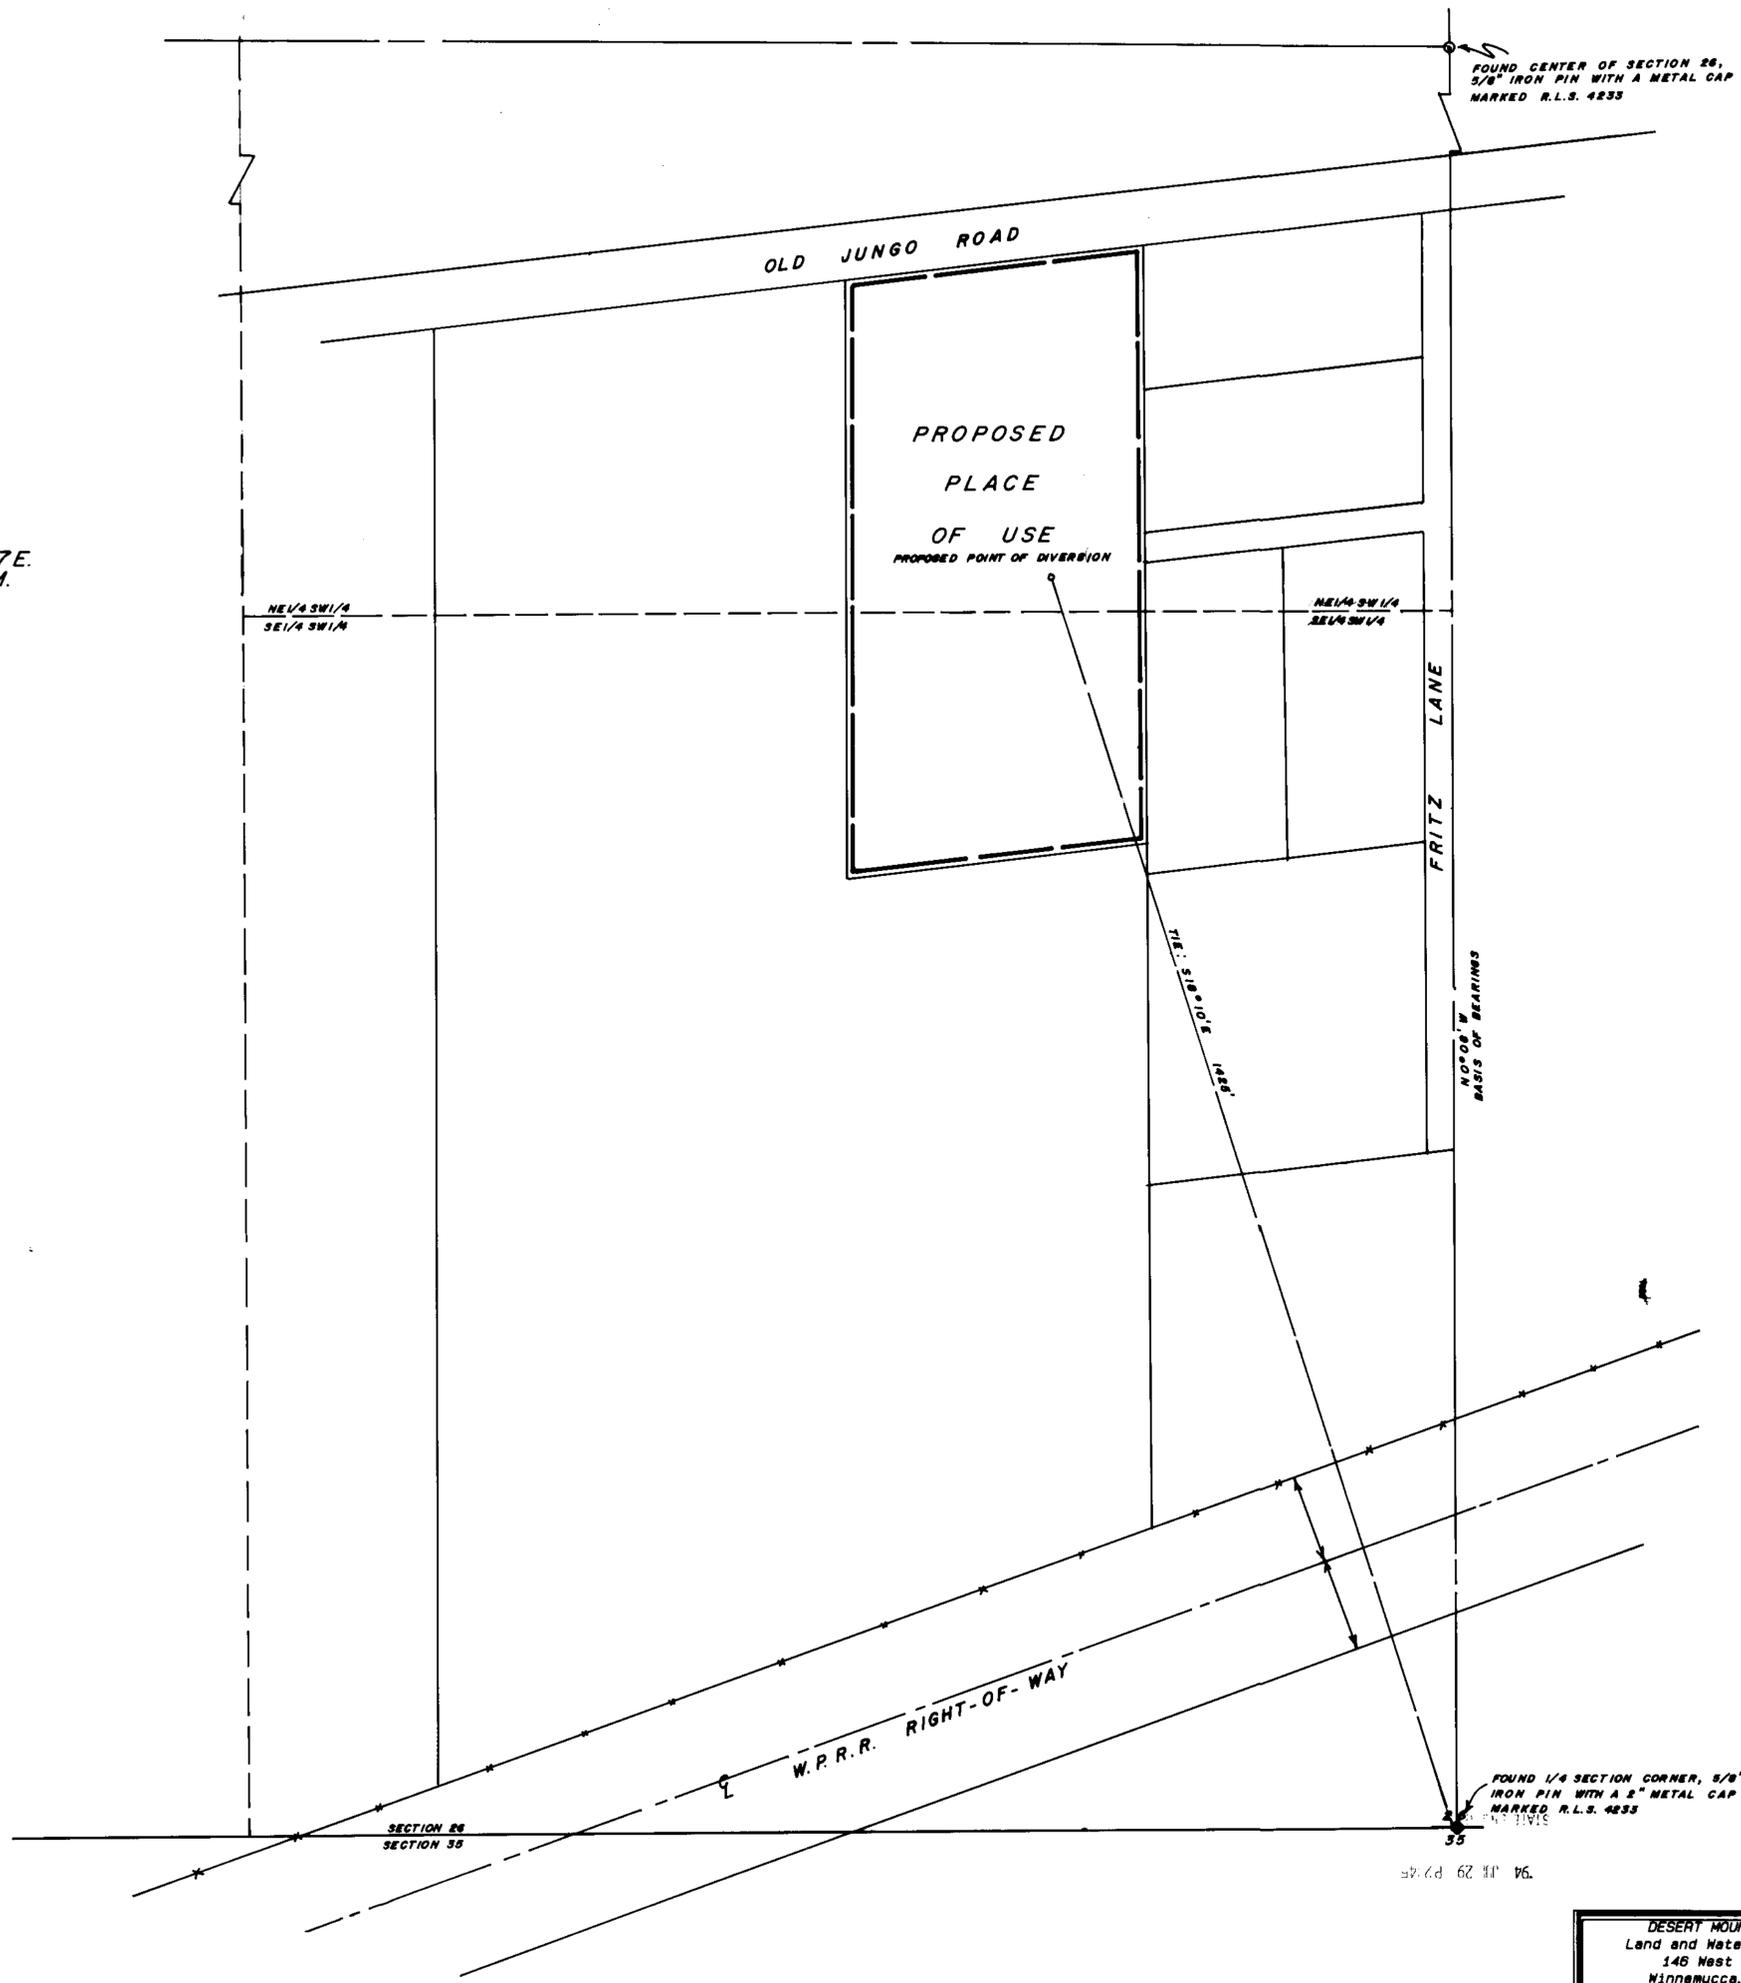

STATE OF NEVADA
COUNTY OF HUMBOLDT

I, JOHN H. MILTON III, being first duly sworn, depose and say that this map, consisting of one sheet, numbered from 1 to 1, inclusive, has been correctly drawn to the designated scale from field notes of a survey made by me or under my supervision and direction, between the 19th day of July and the 20th day of July, 1994; that it truly and correctly represents the proposed location and extent of the works used to divert water from an underground source in Humboldt County by JOHNNIE F. & SHIRLEY JEAN CHOATE for quasi-municipal purposes. That the proposed point of diversion, the approximate location and size of the diverting channel, all reservoirs or basins, the location and names of all other works which will cross or connect with the proposed works, and the boundary of all lands, showing by 40-acre subdivisions the areas proposed to be used, are fully and correctly designated thereon.

STATE ENGINEER'S OFFICE
NO. 5271
7-26-94

STATE OF NEVADA
COUNTY OF HUMBOLDT
Signed and sworn to before me this 26th day of July, 1994 by JOHN H. MILTON III.

Doris A. Twichell
DORIS A. TWICHELL
Notary Public
My commission expires: May 28th, 1997

DORIS A. TWICHELL
NOTARY PUBLIC
HUMBOLDT Co. NEVADA
My Appointment Expires
MAY 28 1997

NOTES:
Basis of Bearings was taken from Map File Number 220851 prepared for Don & Mary Lou Ellifritz recorded in the Office of the Humboldt County Recorder.

SCALE 1" = 100'
100 0 100 200 300 400

FILED
JUL 29 1994
STATE ENGINEER'S OFFICE

DESERT MOUNTAIN SURVEYING
Land and Water Right Surveyors
146 West Second Street
Winnemucca, Nevada 89445
(702) 823-4414

60304
MAP
TO ACCOMPANY APPLICATION
TO APPROPRIATE WATER
BY JOHNNIE F. & SHIRLEY JEAN CHOATE
FROM AN UNDERGROUND SOURCE
FOR QUASI-MUNICIPAL PURPOSES
IN HUMBOLDT COUNTY, NEVADA