


# MAP TO ACCOMPANY APPLICATION TO APPROPRIATE WATER FOR ENVIRONMENTAL PURPOSES

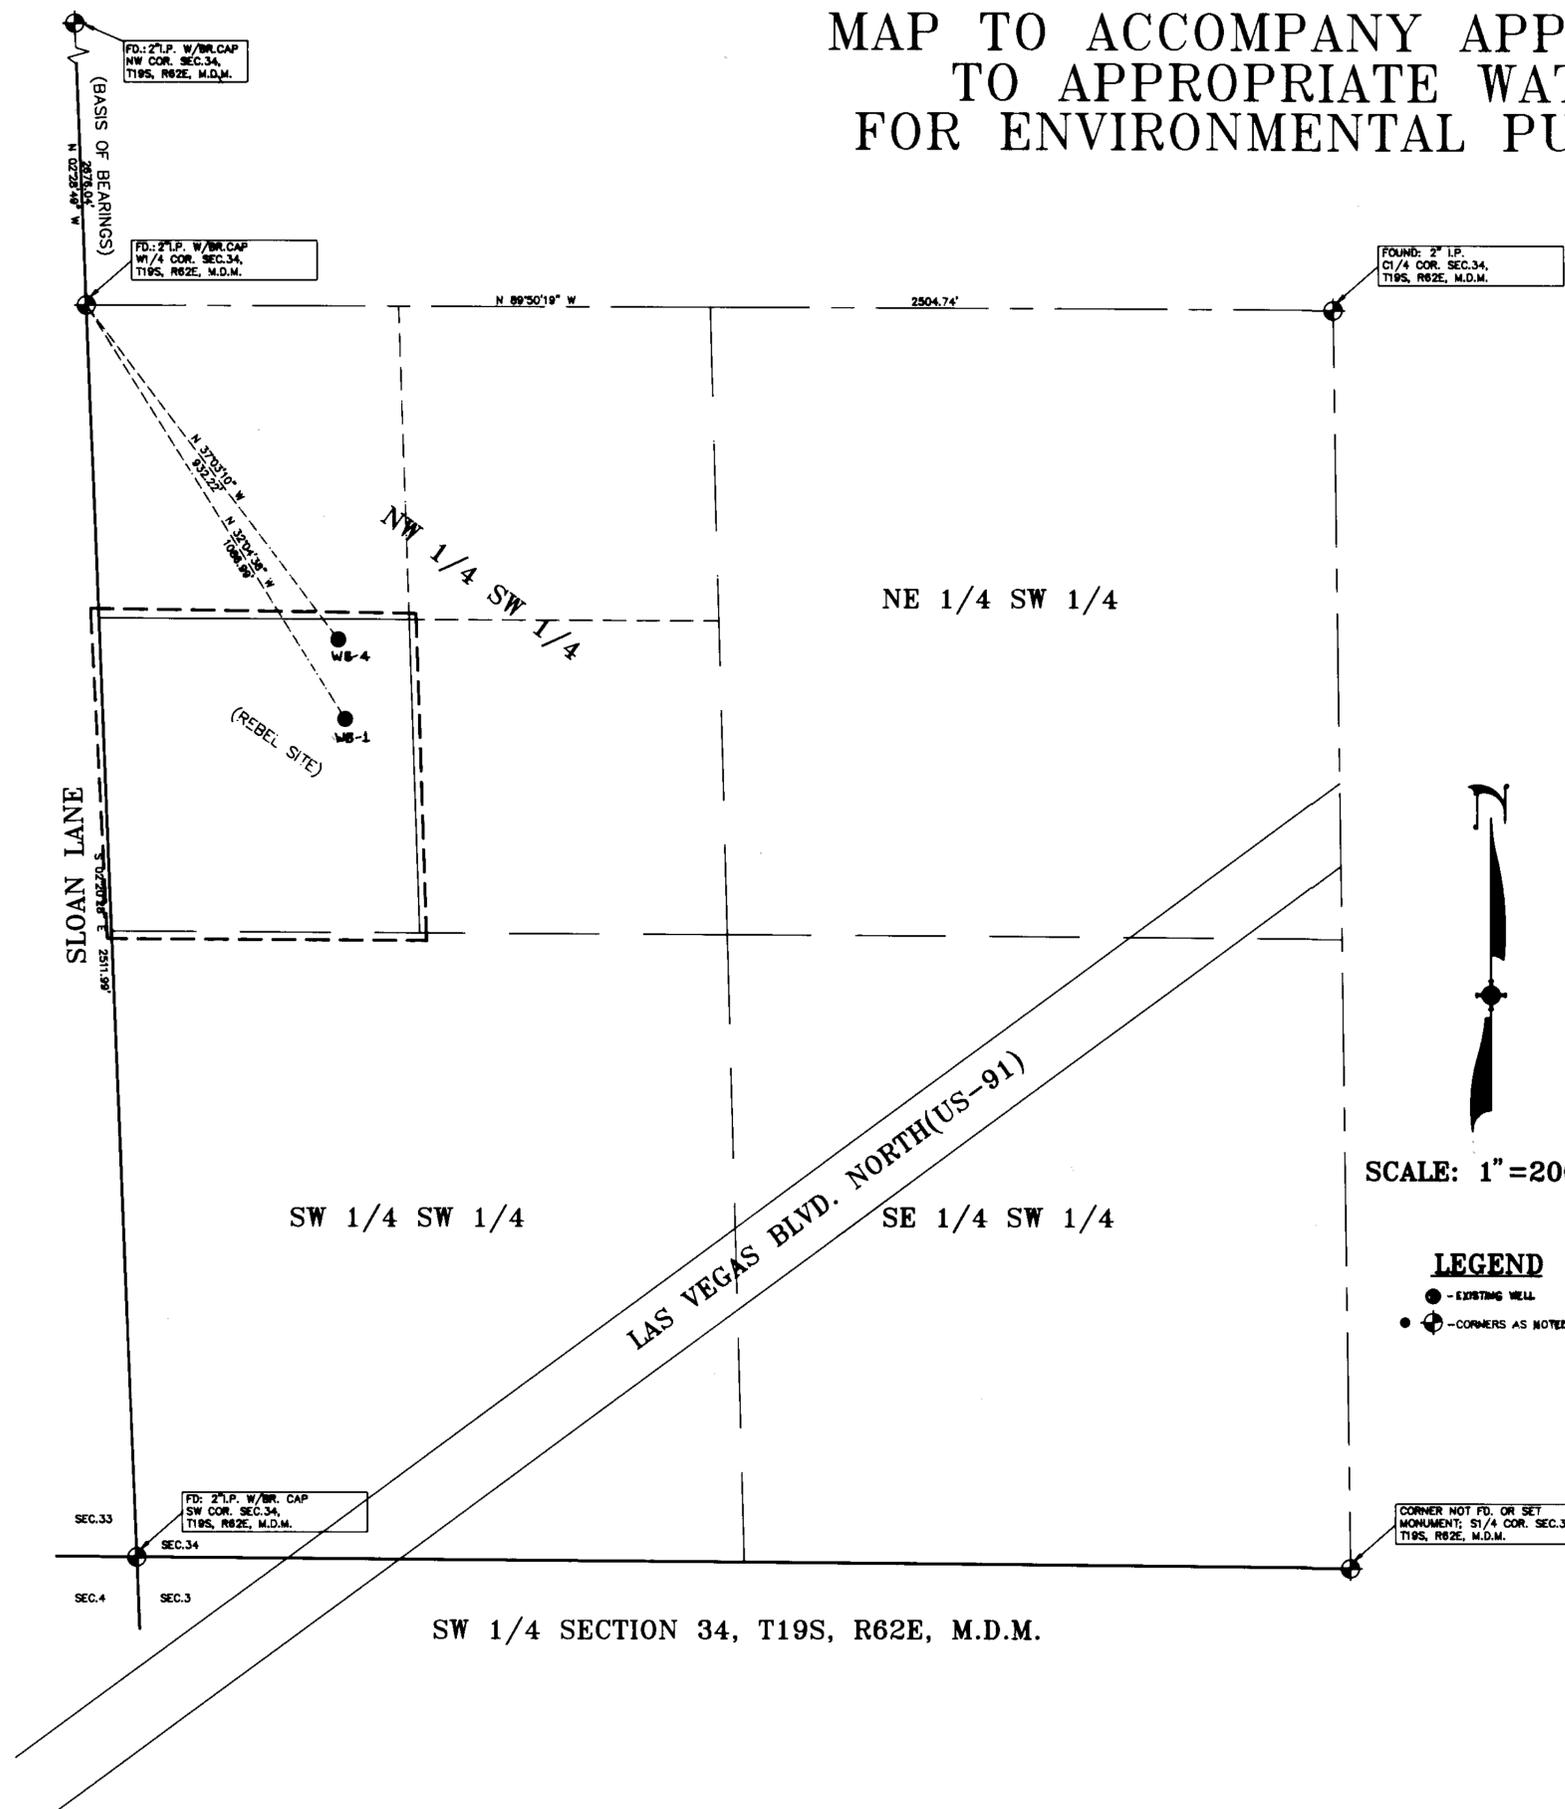

## SURVEYOR'S CERTIFICATE

I, BOYD R. URBE, BEING FIRST DULY SWORN, DEPOSE AND SAY THAT THIS MAP, CONSISTING OF ONE (1) SHEET HAS BEEN CORRECTLY DRAWN TO THE DESIGNATED SCALE FROM FIELD NOTES OF A SURVEY MADE UNDER MY DIRECT SUPERVISION, BETWEEN THE 3RD DAY OF JULY AND THE 10TH DAY OF JULY, 1994 THAT IT TRULY AND CORRECTLY REPRESENTS THE PROPOSED LOCATION AND EXTENT OF THE WORKS USED TO EXTRACT WATER FOR REMEDIATION OF DISSOLVED BENZENE, TOLUENE, XYLENES, AND ETHYLBENZENE; THAT THE BOUNDARY OF ALL LANDS, SHOWN BY 40-ACRE SUBDIVISIONS ARE THE AREAS PROPOSED UNDER THIS USE AND APPLICATION, ARE FULLY AND CORRECTLY DESIGNATED HEREON.

BOYD R. URBE  
PROFESSIONAL LAND SURVEYOR  
NEVADA CERTIFICATE NO. 8614



## ACKNOWLEDGEMENT

STATE OF NEVADA S.S.  
COUNTY OF CLARK

SUBSCRIBED AND SWORN TO BEFORE ME THIS 25th DAY OF July, 1994

*Ranae S. Johnson*  
NOTARY PUBLIC  
IN AND FOR SAID STATE & COUNTY



SCALE: 1" = 200'

## LEGEND

- - EXISTING WELL
- ⊕ - CORNERS AS NOTED

## BASIS OF BEARINGS

NORTH 02°28'48" WEST, BEING THE WEST LINE OF THE NORTHWEST QUARTER (NW 1/4) OF SECTION 34, TOWNSHIP 19 SOUTH, RANGE 62 EAST, M.D.M., PER FILE 47 OF SURVEYS, PAGE 80, CLARK COUNTY, NEVADA RECORDER'S CUMULATIVE MAP INDEX.

FILED  
AUG 18 1994  
STATE ENGINEER'S OFFICE

60365E

RECEIVED  
AUG 18 1994  
STATE ENGINEER'S OFFICE



MAP TO ACCOMPANY APPLICATION TO APPROPRIATE WATER  
FOR ENVIRONMENTAL PURPOSES  
FOR: REBEL OIL COMPANY

JULY 1994  
FOR TREATMENT OF PETROLEUM IMPACTED GROUND WATER  
(NO CONSUMPTIVE USE)

60365E