

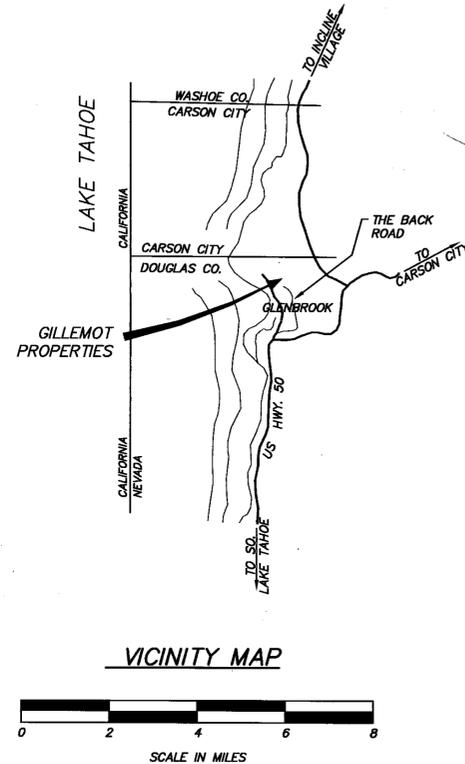


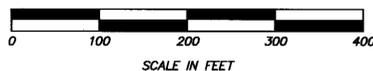

NORTH
SCALE 1"=100'
T. 14N, R. 18E.,
M.D.M.

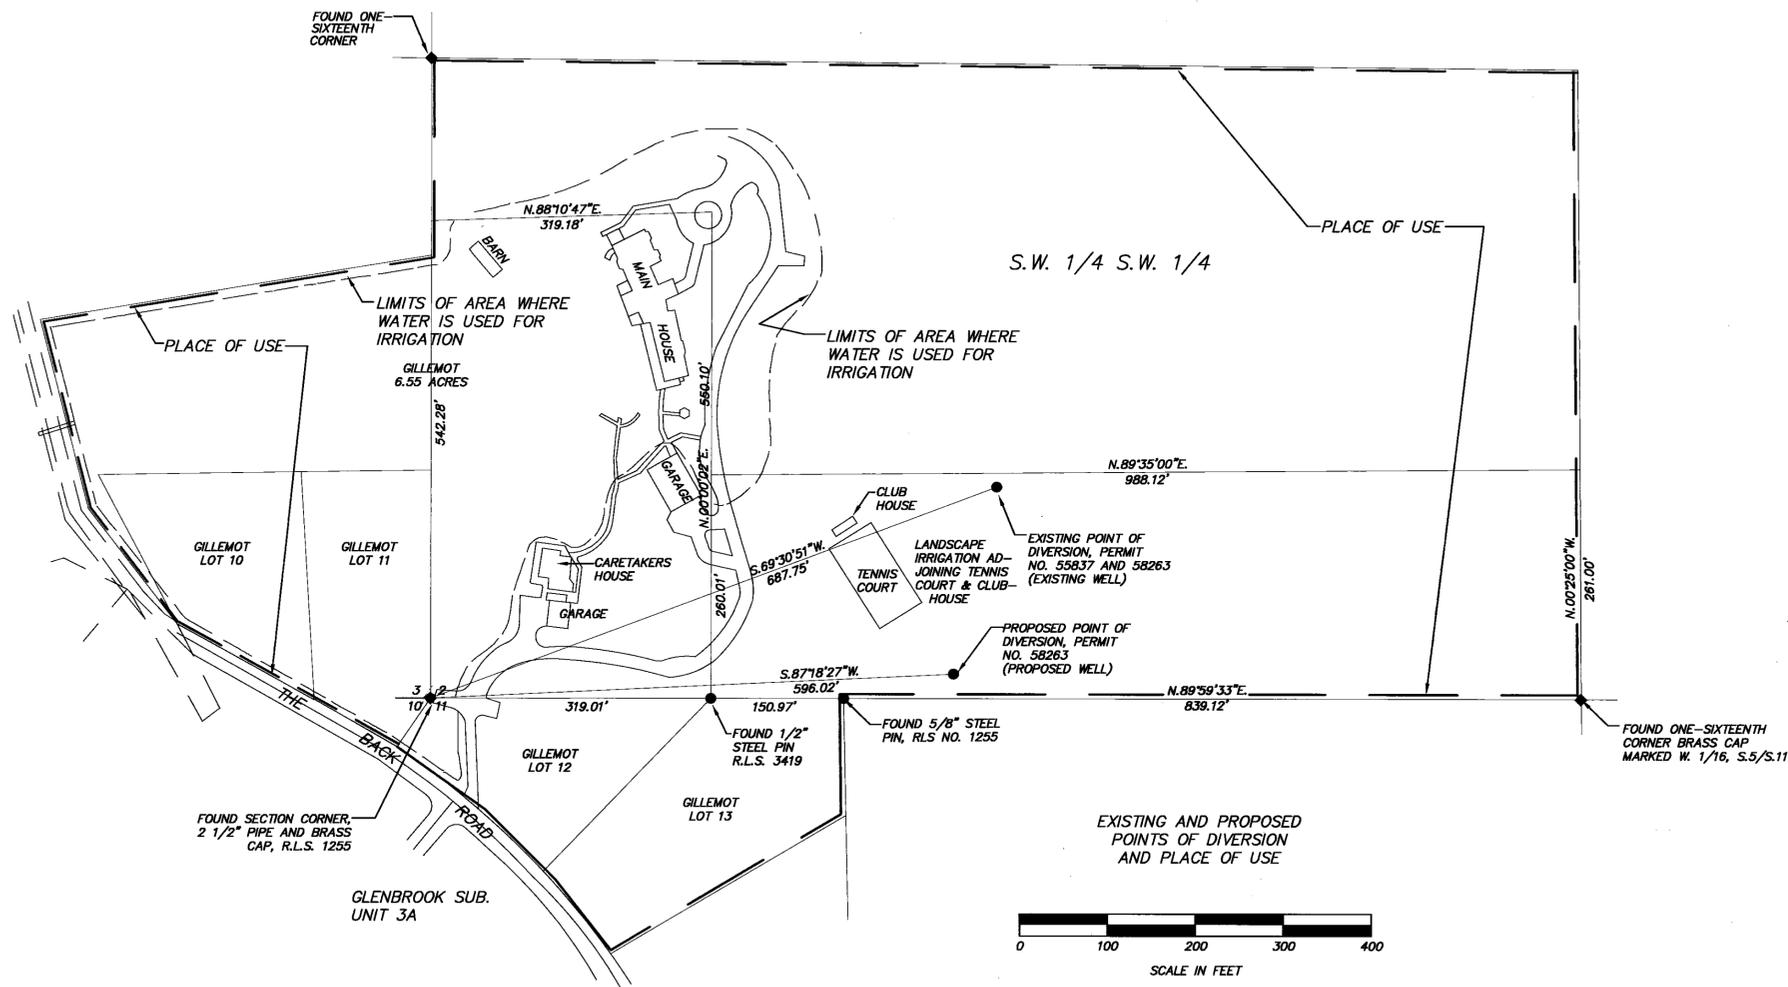

BASIS OF BEARINGS:
BASIS OF BEARINGS IS THE SOUTH LINE OF SECTION 2, AS N.89°59'33"E., AS SHOWN ON RECORD OF SURVEY MAP, FILE NO. 155470, OFFICIAL RECORDS OF DOUGLAS COUNTY.

AFFADAVIT OF STATE WATER RIGHT SURVEYOR
STATE OF NEVADA } S.S.
COUNTY OF WASHOE }

I, MILTON J. SHARP, BEING FIRST DULY SWORN, DEPOSE AND SAY THAT THIS MAP HAS BEEN CORRECTLY DRAWN FROM FIELD NOTES OF SURVEYS MADE BY ME OR UNDER MY SUPERVISION ON OR BEFORE MAY 31, 1987; THAT IT TRULY AND CORRECTLY REPRESENTS THE LOCATION AND EXTENT OF WORKS USED TO DIVERT WATER FROM AN UNDERGROUND SOURCE FOR QUASI-MUNICIPAL PURPOSES; THAT IT TRULY AND CORRECTLY REPRESENTS THE LOCATION AND EXTENT OF WORKS PROPOSED TO BE CONSTRUCTED TO DIVERT WATER FROM AN UNDERGROUND SOURCE FOR QUASI-MUNICIPAL PURPOSES; THAT THE EXISTING PLACE OF USE IS FULLY AND CORRECTLY DESIGNATED HEREON.



Milton L. Sharp
STATE WATER RIGHT SURVEYOR NO. 784

SUBSCRIBED AND SWORN TO BEFORE ME THIS 8TH DAY OF SEPT. 1994, NOTARY PUBLIC IN AND FOR WASHOE COUNTY, NEVADA. MY COMMISSION EXPIRES 12-4-96

Shirley Sanders
NOTARY PUBLIC



60403 CERTIFICATE NO. 11950 ISSUED 4-30-08

FILED
SEP 23 1994
STATE ENGINEER'S OFFICE

60402 T
SERIAL No. 60403

MAP TO ACCOMPANY

AN APPLICATION TO CHANGE THE POINT OF DIVERSION OF A PORTION OF THE PUBLIC WATERS OF THE STATE OF NEVADA HERETOFORE APPROPRIATED FROM AN UNDERGROUND SOURCE UNDER PERMIT NO. 58263.

SECTION 2, T.14N., R.18E., M.D.M.
DOUGLAS COUNTY, NEVADA

APPLICANT: GEORGE W. GILLEMOT, TRUSTEE

PREPARED BY:
MILTON L. SHARP, P.E.
CONSULTING ENGINEER
1005 TERMINAL WAY, SUITE #257
RENO, NV 89502 (702)323-7006

JOB No. 1187-04
SEPTEMBER 1994

SHEET 1 OF 1

60403 60402 T