



SCALE: 1" = 500'

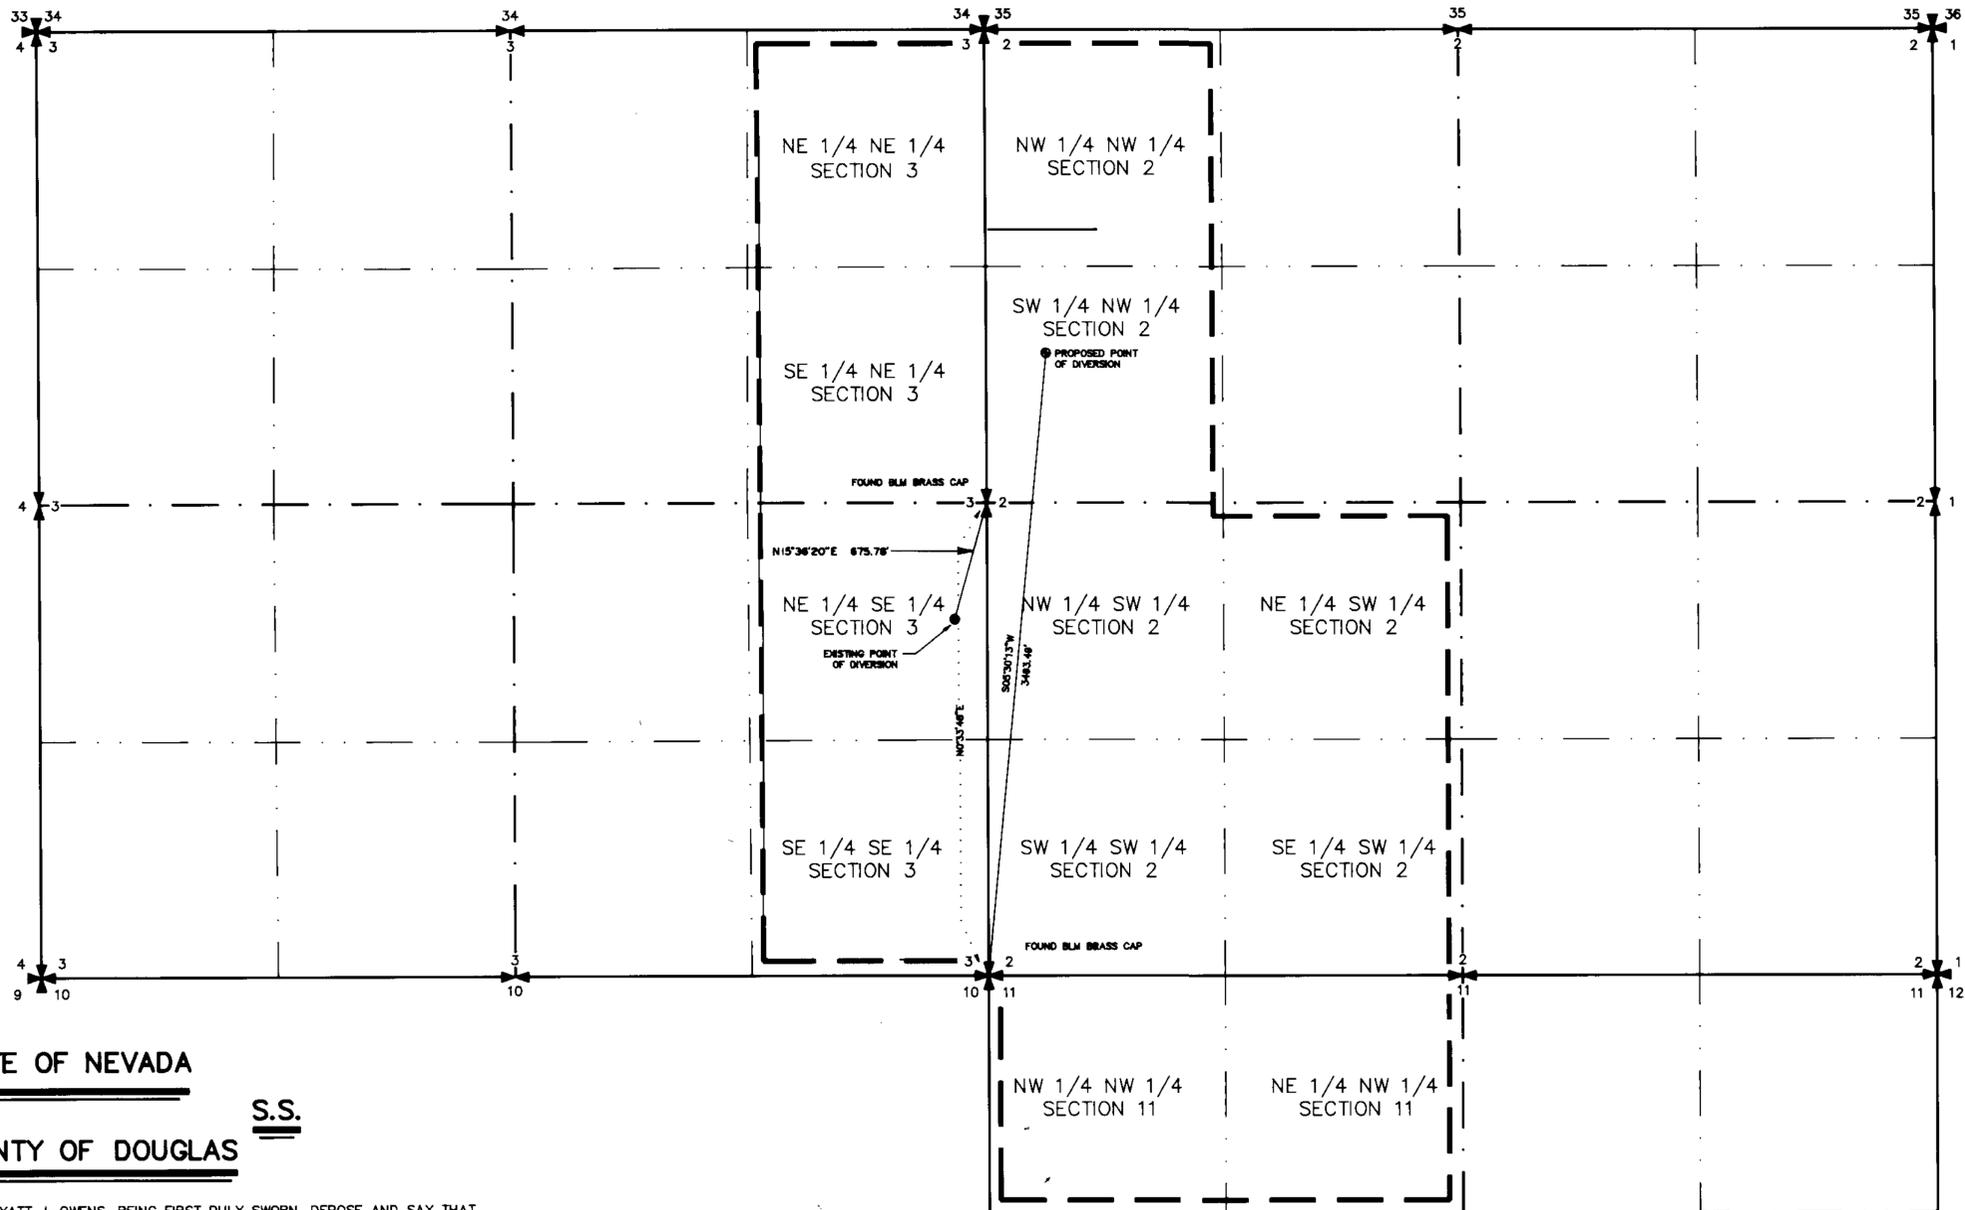

**BAR SCALE**

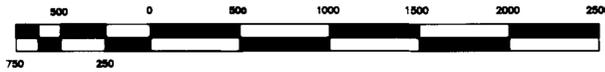

STATE OF NEVADA

S.S.

COUNTY OF DOUGLAS

I, WYATT J. OWENS, BEING FIRST DULY SWORN, DEPOSE AND SAY THAT THIS MAP, CONSISTING OF ONE SHEET HAS BEEN CORRECTLY DRAWN TO THE DESIGNATED SCALE FROM FIELD NOTES OF A SURVEY MADE BY ME ON THE 5TH DAY OF AUGUST, 1994; THAT IT TRULY AND CORRECTLY REPRESENTS THE PROPOSED LOCATION AND EXTENT OF THE WORKS USED TO DIVERT WATER FROM AN UNDERGROUND SOURCE IN DOUGLAS COUNTY BY CHARLES D. JONES FOR MINING AND DOMESTIC PURPOSES. THAT THE PROPOSED POINT OF DIVERSION AND THE BOUNDARY OF ALL LANDS ARE FULLY AND CORRECTLY DESIGNATED THEREON.

*Wyatt J. Owens*  
WYATT J. OWENS  
STATE WATER RIGHT SURVEYOR

T.12N., R.21E., M.D.B.&M.

**BASIS OF BEARINGS**

THE BASIS OF BEARINGS OF THIS MAP IS THE EAST LINE OF THE SOUTHEAST QUARTER OF SECTION 3, WHICH BEARS N07°35'48\"/>

STATE OF NEVADA

S.S.

COUNTY OF DOUGLAS

ON THIS 12<sup>th</sup> DAY OF August, 1994, PERSONALLY APPEARED BEFORE ME, A NOTARY PUBLIC IN AND FOR SAID COUNTY AND STATE, WYATT J. OWENS, WHO ACKNOWLEDGES THAT HE EXECUTED THE ABOVE INSTRUMENT.

*Lori Ann Varner*  
NOTARY PUBLIC



60929

MAP TO ACCOMPANY APPLICATION TO CHANGE THE POINT OF DIVERSION OF PERMIT #55458 FOR MINING AND DOMESTIC USES FROM AN UNDERGROUND SOURCE BY CHARLES D. JONES



EC-WV B-635 76.