


RANGE 64 EAST

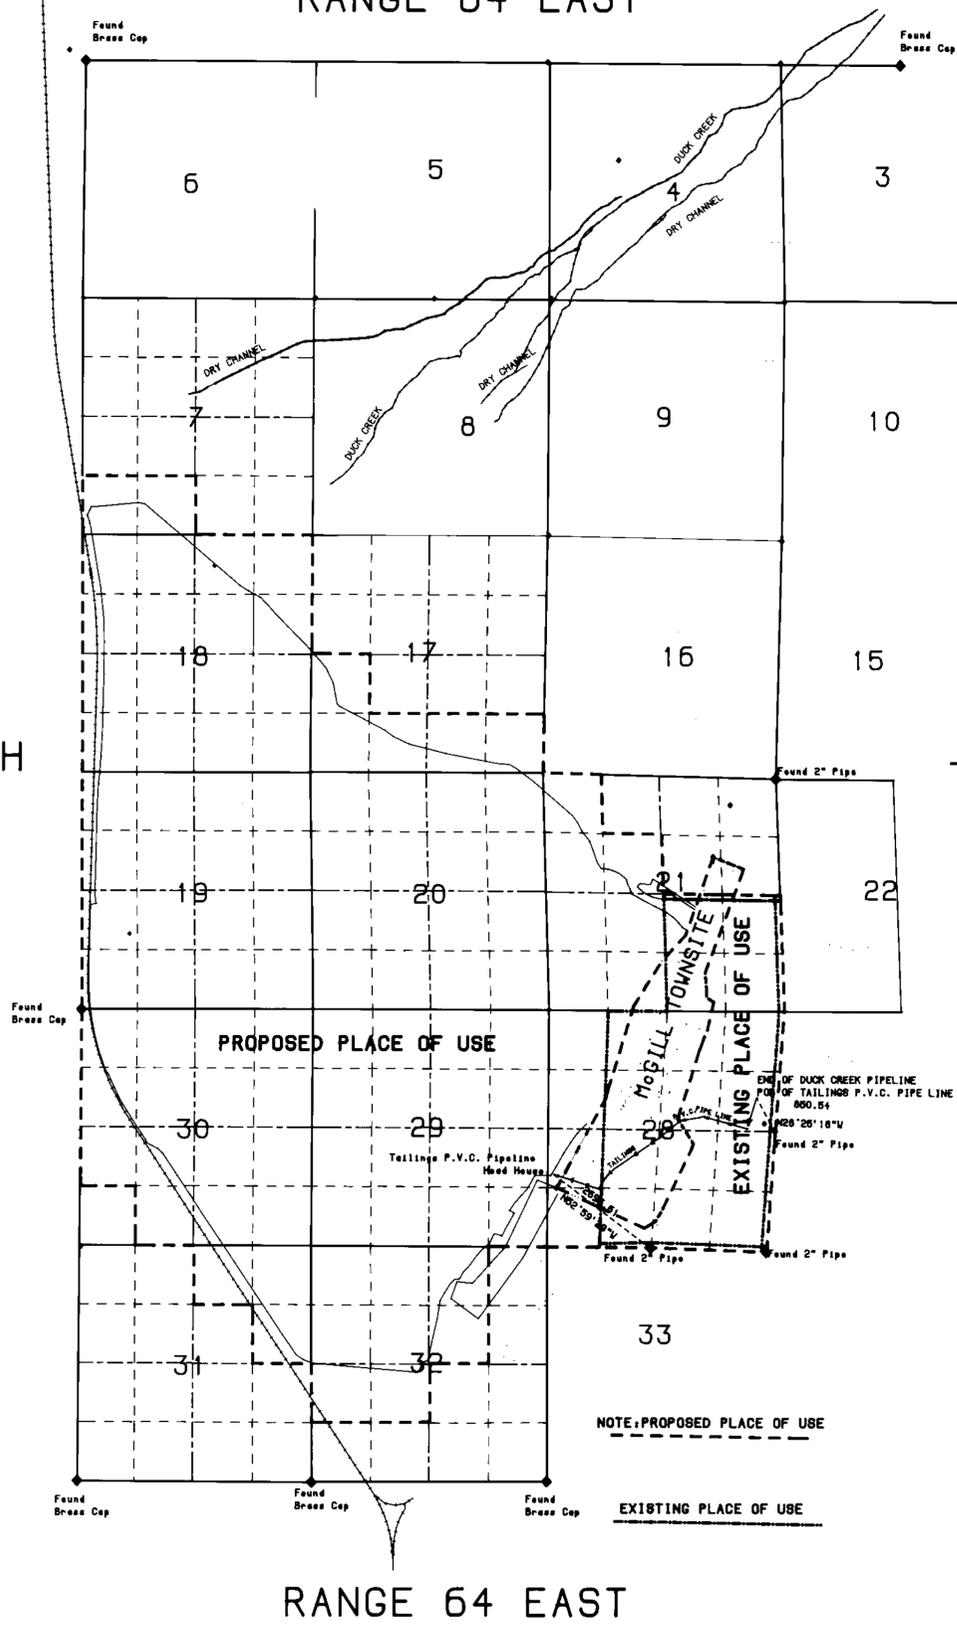

TOWNSHIP 18 NORTH


TOWNSHIP 18 NORTH

RANGE 64 EAST


STATE OF NEVADA)
) S.S.
 County of WHITE PINE)

I, Richard E. Fonger, being first duly sworn depose and say that this map consisting of one sheet has been correctly drawn to the designated scale from field notes of a survey made by me between July 1 and August 31, 1994. This map truly and correctly represents the proposed location and extent of works of place of use of water from East Creek, Duck Creek, North and Middle Creek, South Fork Berry Creek, Timber Creek (a Tributary of Duck Creek), Berry Creek and Tributaries, Bird Creek sources in White Pine County, by Kennecott Nevada Copper Company to change the place of use under certificates numbered 12172, 12173, 12174, 12175, 12176, 12178 and 12179 for Industrial and Domestic use. The points of diversion remain the same and are shown on the original supporting maps for applications numbered 42101, 42102, 42103, 42104, 42105, 42107 and 42108, along with the location and size of the diverting channel, all reservoirs or basins, the locations and names of all other works which will cross or connect with the proposed works, and the boundary of all lands, showing by 40 acre subdivision the acres proposed to be irrigated, are fully and correctly shown hereon this map.

Richard E. Fonger

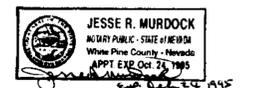

Subscribed and Sworn to before me, *Jesse R. Murdock*, this day 6th day of September, 1994.
 Notary Public in and for White Pine County, Nevada

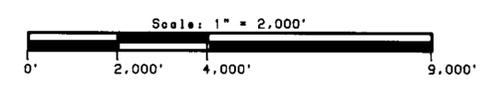

SOLAR BEARING BASE
 60488, 60489, 60490, 60491, 60492, 60493
 60494

FILED
 SEP 20 1994
 STATE ENGINEER'S OFFICE



110 SHADONIA 3/19/96
 50-000 02 48 96

SUPPORTING MAP

To Accompany Applications to CHANGE PLACE OF USE for INDUSTRIAL and DOMESTIC USE Under Certificates Numbered
 12172, 12173, 12174, 12175, 12176, 12178 and 12179
 By: KENNECOTT NEVADA COPPER COMPANY
 From: EAST CREEK, DUCK CREEK, NORTH and MIDDLE CREEK, SOUTH FORK BERRY CREEK, TIMBER CREEK (a Tributary of Duck Creek), BERRY CREEK and Tributaries, BIRD CREEK
 In White Pine County, Nevada

60494 60493 60492 60491 60490 60489 60488