

STATE OF WASHINGTON, }  
 COUNTY OF KING } SS.


I, Lawrence Werner, being first duly sworn, depose and say that this map, consisting of one sheet, has been correctly drawn to the designated scale from field notes of a survey made under my supervision and direction on the 11th day of August, 1994 that it truly and correctly represents the proposed location and extent of the works used to divert water from springs in HUMBOLDT COUNTY by NEVADA FIRST CORPORATION for STOCKWATERING purposes. That the proposed point of diversion, the approximate location and size of the diverting channel or other conduit, the place and manner of use, and the location and names of all other works of streams which are crossed by or connected with the said works, are fully and correctly designated thereon.

*Lawrence Werner*  
 STATE WATER RIGHT SURVEYOR NO. 490


Subscribed and Sworn to before me  
 this 25th day of August, 1994  
 Notary Public in and for King County, Washington

*Anna J. Valle - Janni*

Notary Public in and for the state of  
 Washington, residing in Seattle  
 My commission expires 7-29-95

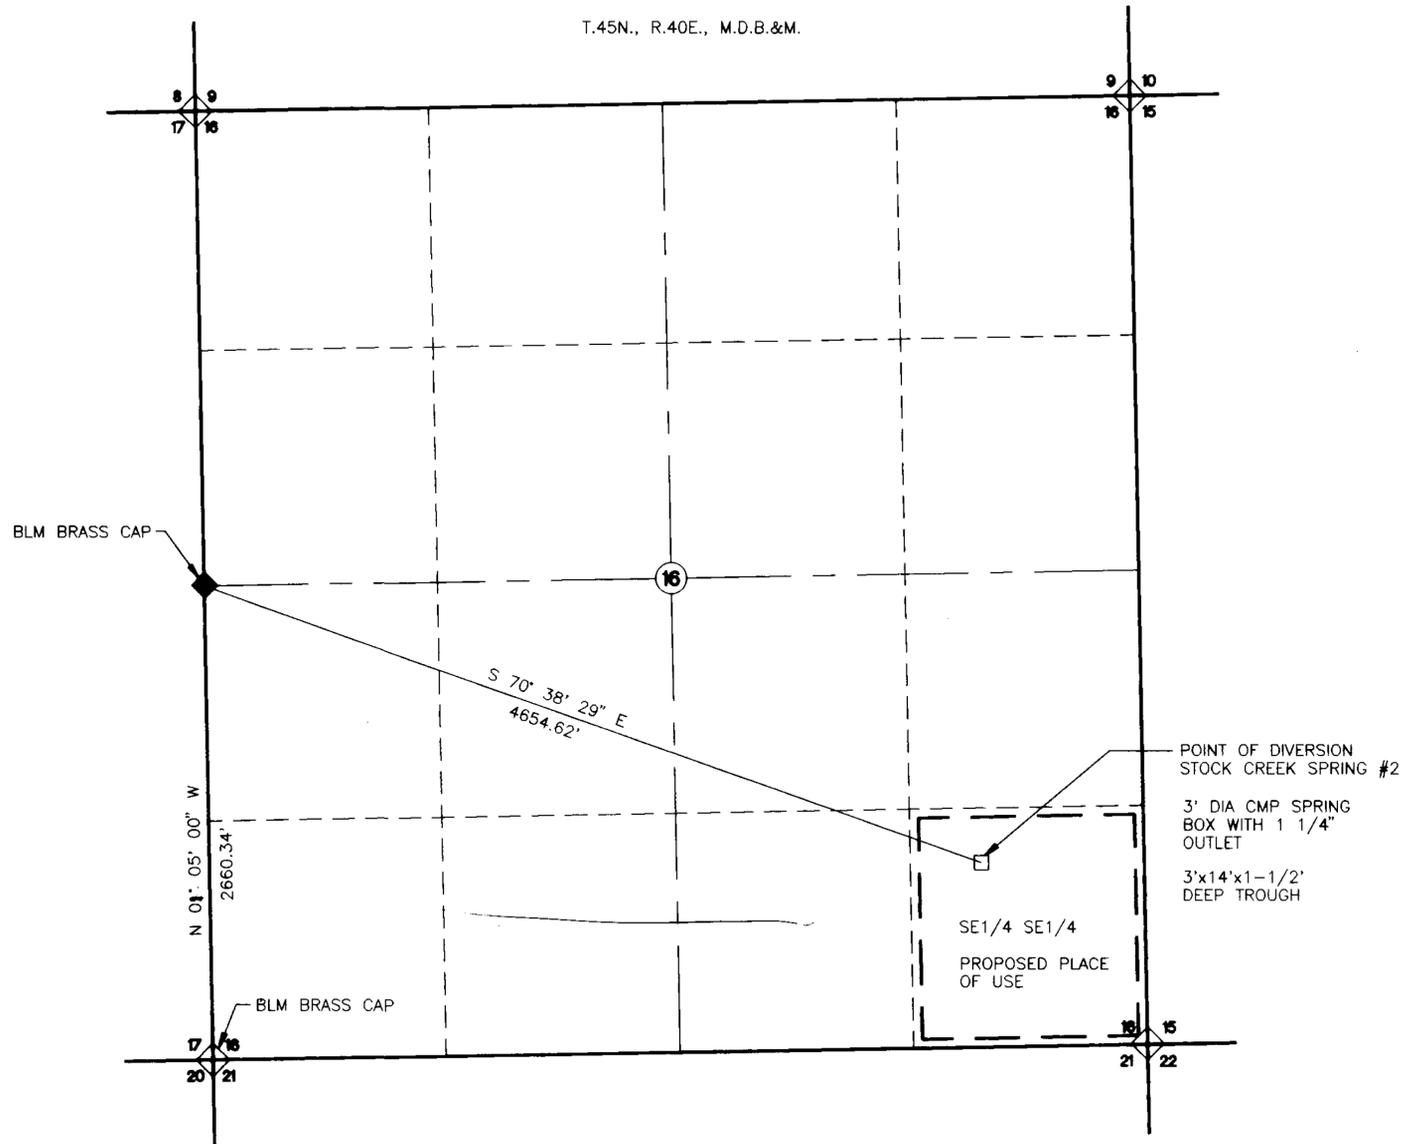

BASIS OF BEARING - W. LINE SW 1/4, SEC. 16  
 = N 1° 05' W PER USBLM DEPENDENT  
 RESURVEY

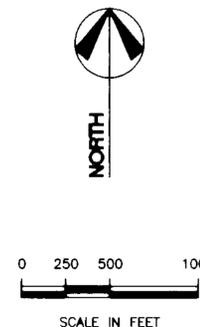

1478 4th street minden, nevada 89423 702-782-2382 fax 702/782-7051  
 1215 4th avenue, suite 1400 seattle, washington 98161 206/682-8264 fax 206/682-8491

Date: 8/25/94 Approved: L. Werner  
 Job Number: 91784 Drawn: P. Simon  
 Sheet 1 of 1 File: 1:1 91784\00-1.dwg



MAP  
 TO ACCOMPANY APPLICATION  
 TO APPROPRIATE WATER  
 FOR  
 STOCKWATERING  
 BY  
**NEVADA FIRST CORPORATION**  
 FROM STOCK CREEK SPRING #2  
 IN HUMBOLDT COUNTY, NEVADA

60527