

STATE OF NEVADA }
 COUNTY OF CARSON CITY } S.S.

I, ROBERT F. LAUDER, BEING FIRST DULY SWORN, DEPOSE AND SAY THAT THIS MAP, CONSISTING OF ONE (1) SHEET HAS BEEN CORRECTLY DRAWN TO THE DESIGNATED SCALE FROM RECORDS FILED IN THE OFFICE OF THE STATE ENGINEER AND FROM FIELD NOTES MADE BY ME OR UNDER MY DIRECTION ON THE 4th DAY OF OCTOBER, 1994; THAT IT TRULY AND CORRECTLY REPRESENTS THE PROPOSED LOCATION AND EXTENT OF THE WORKS USED TO DIVERT WATER FROM UNDERGROUND SOURCES, IN EUREKA COUNTY, FOR QUASI-MUNICIPAL PURPOSES, THAT THE PROPOSED POINT OF DIVERSION, THE APPROXIMATE LOCATION AND SIZE OF THE DIVERTING CHANNEL, ALL RESERVOIRS AND BASINS, THE LOCATIONS AND NAMES OF ALL OTHER WORKS, AND THE BOUNDARY OF ALL LANDS, SHOWING BY 40 ACRE SUBDIVISION THE AREAS TO BE PLACED TO BENEFICIAL USE ARE FULLY AND CORRECTLY DESIGNATED THEREON.

Robert F. Lauder
 ROBERT F. LAUDER, S.W.R.S. NO. 789



SUBSCRIBED AND SWORN TO BEFORE ME THIS 17 DAY OF January, 1995
 NOTARY PUBLIC IN AND FOR CARSON CITY, NEVADA

Lisa Marlene Dyer



BASIS of BEARING

WEST LINE OF SECTION 6, T. 31 N., R. 49 E., BEING N 00° 39' W.


REFERENCES:

- 1. MAP OF EUREKA COUNTY SCHOOL SITE, PREPARED BY CHILTON ENGINEERING.


LEGEND :

----- PROPOSED PLACE OF USE

APPLICATION NO.: 60547

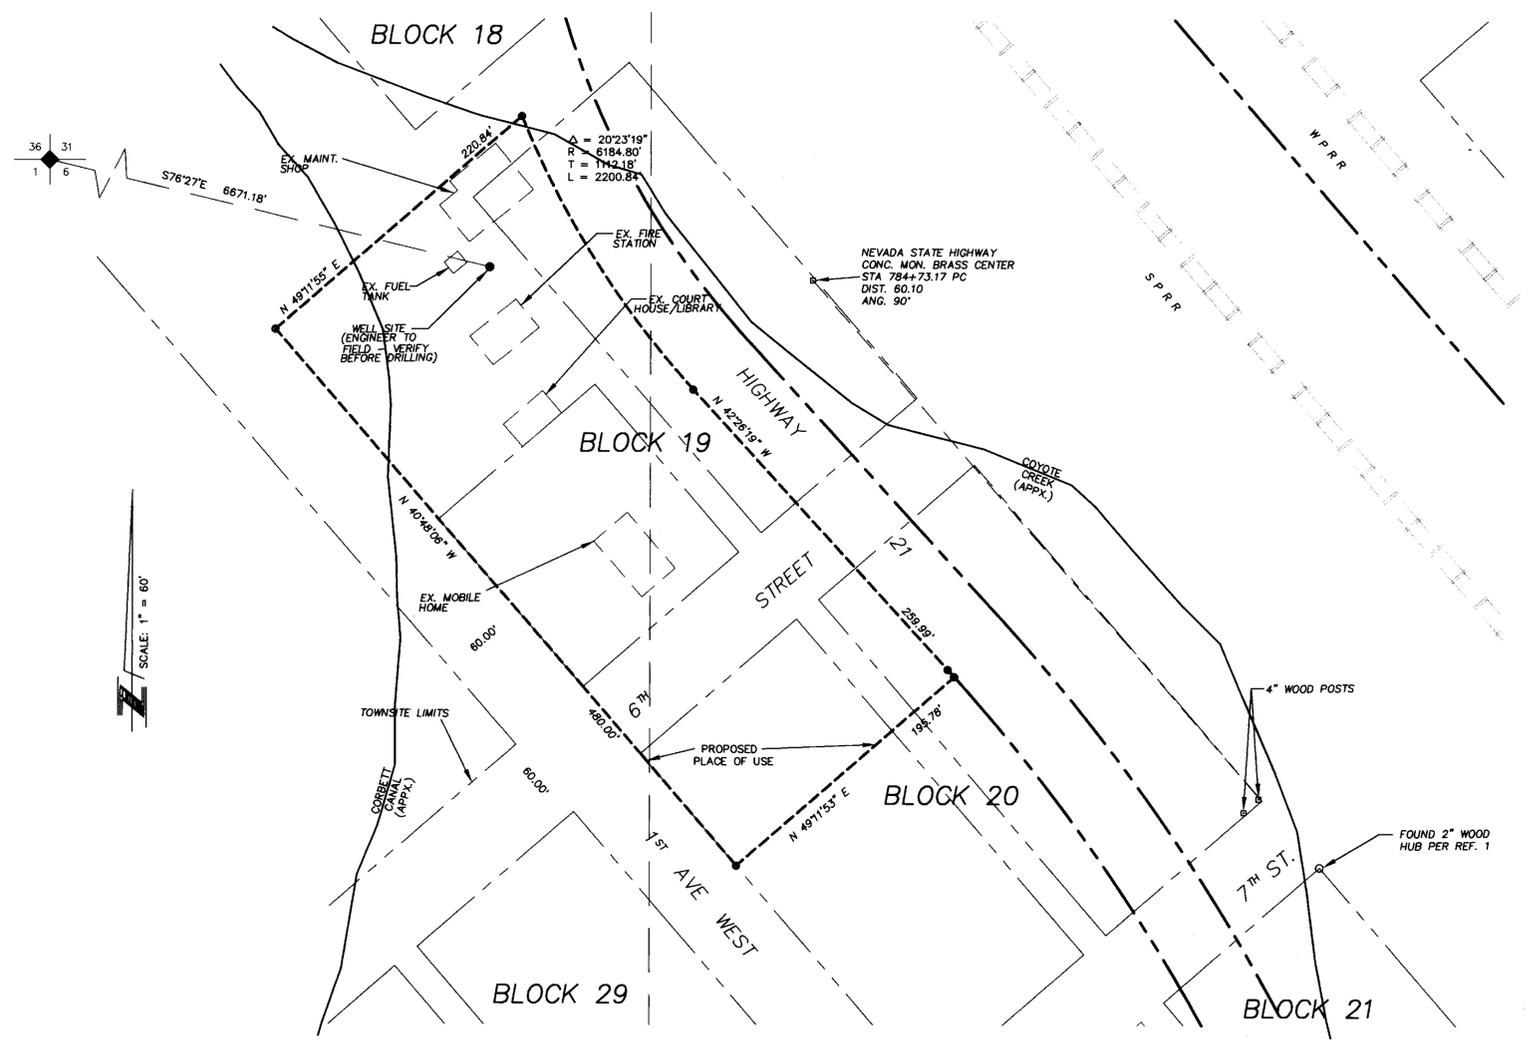

SCALE: 1" = 60'

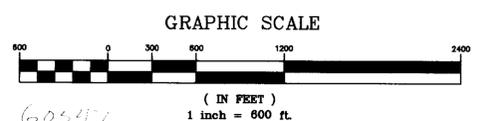

FILED
 JAN 26 1995
 STATE ENGINEER'S OFFICE

LIMAS AND ASSOCIATES
 Civil Engineers • Surveyors • Material Testing
 800 E. College Parkway, Carson City, NV 89706
 (702) 883-7077
 JOB NO. 2927.160, DWG. NO. 2927WR

MAP to ACCOMPANY APPLICATION FOR PERMIT TO APPROPRIATE THE PUBLIC WATERS OF THE STATE OF NEVADA FROM AN UNDERGROUND SOURCE, FOR QUASI-MUNICIPAL PURPOSES
 BY: EUREKA COUNTY
 EUREKA COUNTY, NEVADA

83021 82801T 60547