

STATE OF NEVADA,]
]ss.
 COUNTY OF ELKO]

I, William A. Nisbet, being first duly sworn, depose and say that this map, consisting of one sheet, has been correctly drawn to the designated scale from field notes of a survey made by me, or under my supervision and direction, on the 13th day of October, 1994; that it truly and correctly represents the proposed location and extent of the works used to divert from an UNNAMED SPRING, in LANDER COUNTY, by BEAVER CREEK GOLD MINING INC., for MINING & MILLING purposes. That the proposed point of diversion, the approximate location and size of the diverting channel or other conduit, the place and manner of use, and the location and names of all other works or streams which are crossed by, or connected with, the said works, are fully and correctly designated thereon.



William A. Nisbet
 William A. Nisbet, state water-right surveyor

Subscribed and sworn to before me this 18 day of November, 1994




Coralee Griswold
 Notary Public in and for
 Elko County, Nevada.

BASIS OF BEARINGS: Magnetic, var. 16 1/2' East

LEGEND

--- Place of use boundary

N
 T 30 N., R. 47 E.
 M.D.M.

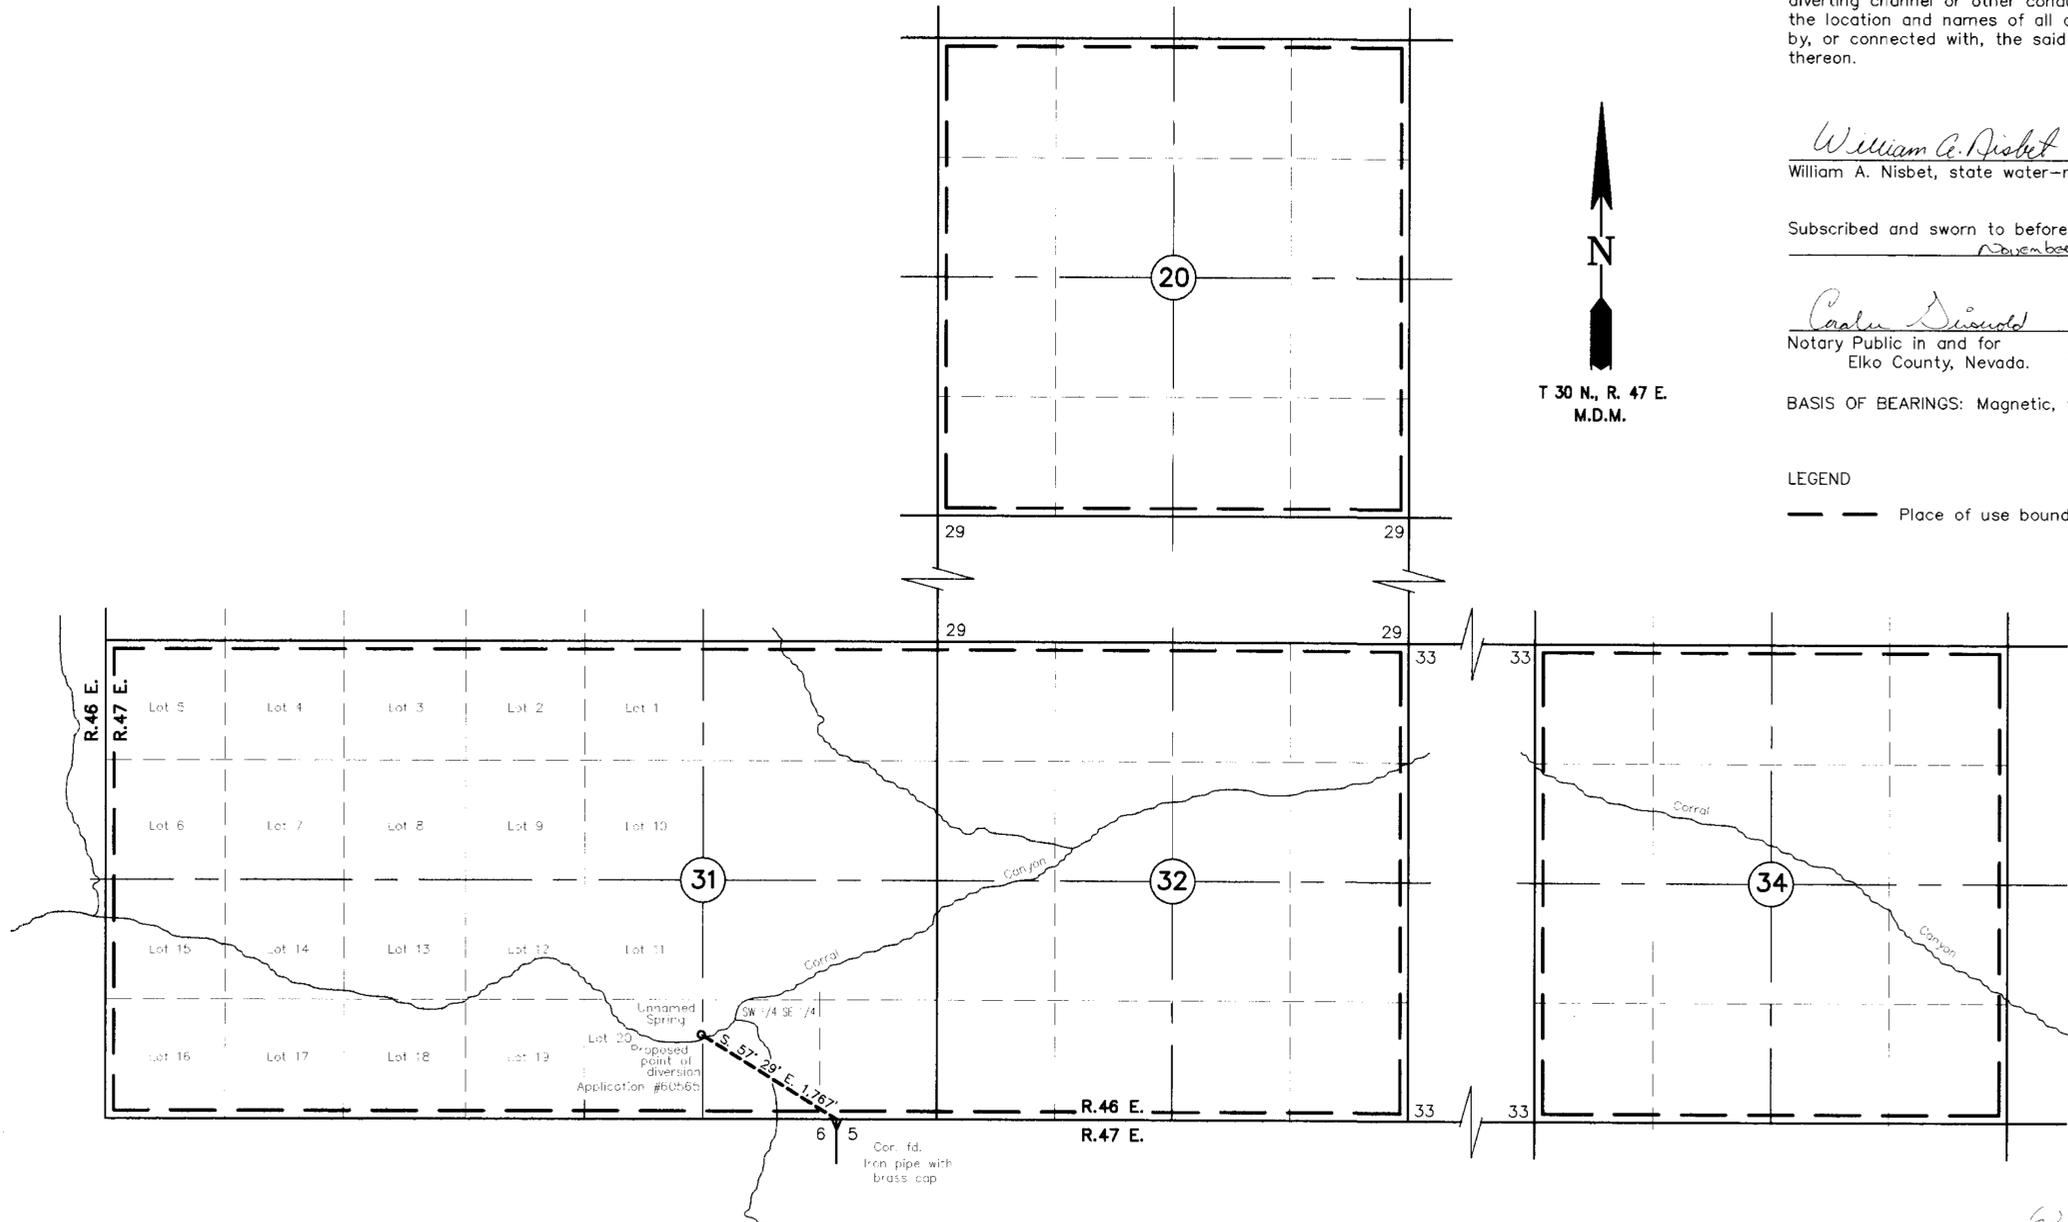

0 1000 2000 3000
 SCALE: 1"=1000'

FILED
 NOV 22 1994
 STATE ENGINEER'S OFFICE

MAP TO ACCOMPANY
APPLICATION TO APPROPRIATE WATER
 FOR MINING & MILLING
 BY **BEAVER CREEK GOLD MINING, INC.**
 from an UNNAMED SPRING
 IN LANDER COUNTY

NO.	BY	DATE	DESCRIPTION	CHK'D	APP'D

CHILTON Engineering and Surveying, LTD
 421 Court Street
 (702) 738-2121 Elko, Nevada 89801

W94017 1/1