

EXISTING PLACE OF USE

LOCATED IN A PORTION OF THE SE 1/4 SW 1/4 OF SECTION 9, T12N, R20E, MDB & M

SURVEYOR'S CERTIFICATE


STATE OF NEVADA, }
COUNTY OF DOUGLAS } SS.

I B.J. Vasey being first duly sworn, depose and say that this map, consisting of one (1) sheet has been correctly drawn to the designated scale from field notes of a survey made under my supervision and direction on 6th of October, 1994 and record information on file at the Division of Water Resources; that it truly and correctly represents the proposed location and extent of the works used to change the place of use and point of diversion of permit 27738 - Certificate 9042 by JOHN M. MANGANO and ELIZABETH J. MANGANO for irrigation purposes, from an underground source in Douglas County, Nevada; that the points of diversion, the location and size of diverting channel or conduit, the place and manner of use, and the location and names of all other works or streams which are crossed by or connected with said works, and the boundary area and kind of culture of lands irrigated are fully and correctly designated hereon.




B.J. Vasey
STATE WATER RIGHT SURVEYOR NO. 306

Subscribed and Sworn to before me this 21st day of October, 1994.
Notary Public in and for Douglas County, Nevada



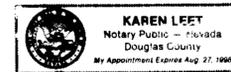


Karen Leet

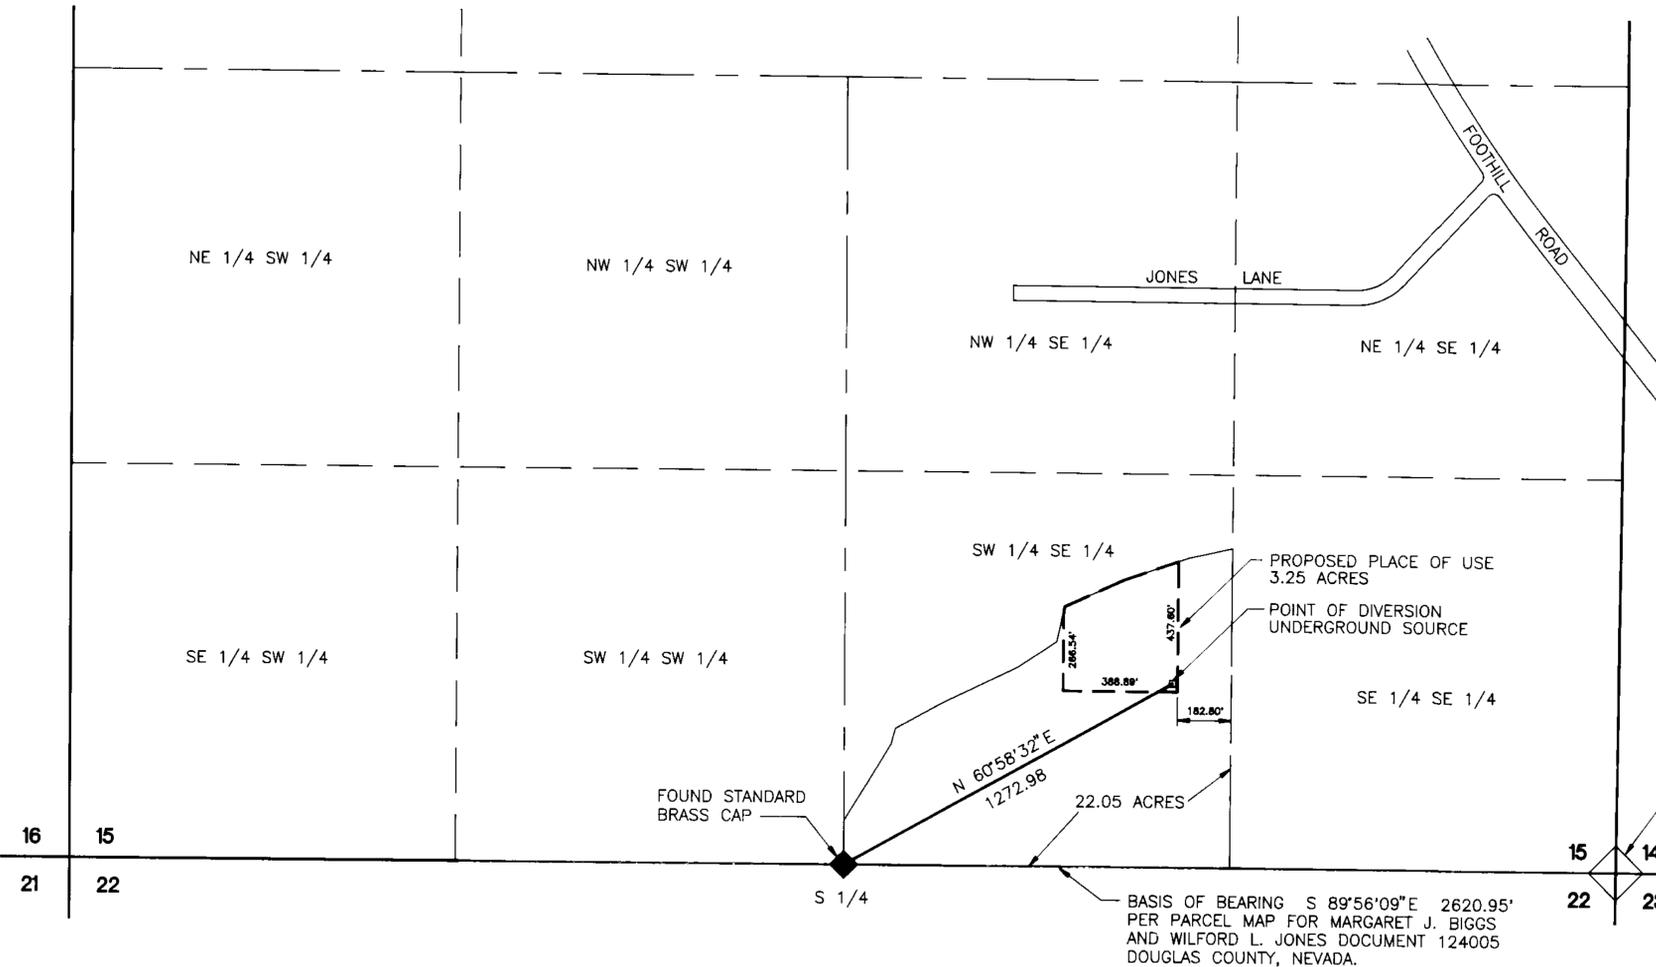

PROPOSED PLACE OF USE

LOCATED IN A PORTION OF THE SW 1/4 SE 1/4 OF SECTION 15, T12N, R19E, MDB & M

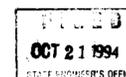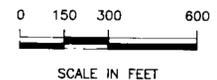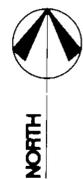

60595
MAP
TO ACCOMPANY APPLICATION
TO CHANGE THE POINT OF DIVERSION AND
PLACE OF USE OF PERMIT 27738 -
CERTIFICATE 9042
BY
JOHN M. MANGANO AND ELIZABETH J. MANGANO
FROM UNDERGROUND SOURCE IN
DOUGLAS COUNTY, NEVADA



1478 4th street
minden, nevada 89423
702-782-2382 fax 702/782-7051

1215 4th avenue, suite 1400
seattle, washington 98161
206/682-8264 fax 206/682-8491

Date:	10/19/94	Approved:	B.J. VASEY
Job Number:	94032	Drawn:	P. Simon
Sheet:	1 of 1	File:	1:1 94032\00-1.dwg