

BAR SCALE

STATE OF NEVADA  
S.S.  
 COUNTY OF DOUGLAS

**BASIS OF BEARINGS**

THE BASIS OF BEARINGS OF THIS MAP IS THE WEST LINE OF THE SW 1/4 OF SECTION 3, T. 13 N., R. 19 E., M.D.B. & M., WHICH BEARS N00°09'56"E AND WAS ESTABLISHED FROM A RECORD OF SURVEY MAP, DOCUMENT # 306946 OF THE OFFICIAL RECORDS OF DOUGLAS COUNTY.

I, WYATT J. OWENS, BEING FIRST DULY SWORN, DEPOSE AND SAY THAT THIS MAP, CONSISTING OF ONE SHEET, HAS BEEN CORRECTLY DRAWN TO THE DESIGNATED SCALE FROM FIELD NOTES OF A SURVEY MADE BY ME ON THE 4TH DAY OF OCTOBER, 1994; THAT IT TRULY AND CORRECTLY REPRESENTS THE PROPOSED AND EXISTING POINTS OF DIVERSION LOCATIONS AND SHOWS THE BOUNDARY OF ALL LAND, BY 40 ACRE SUBDIVISION, TO BE INCLUDED, AND ARE FULLY AND CORRECTLY DESIGNATED HEREON AS THEY EXIST IN DOUGLAS COUNTY AND WILL BE APPROPRIATED BY BEVERLY BROWN BUTLER



*Wyatt J. Owens*  
 STATE WATER RIGHTS SURVEYOR

STATE OF NEVADA  
S.S.  
 COUNTY OF DOUGLAS




ON THIS 15th DAY OF October, 1994, PERSONALLY APPEARED BEFORE ME, A NOTARY PUBLIC IN AND FOR SAID COUNTY AND STATE, WYATT J. OWENS, WHO ACKNOWLEDGES THAT HE EXECUTED THE ABOVE INSTRUMENT.

*Lori Ann Varner*  
 NOTARY PUBLIC

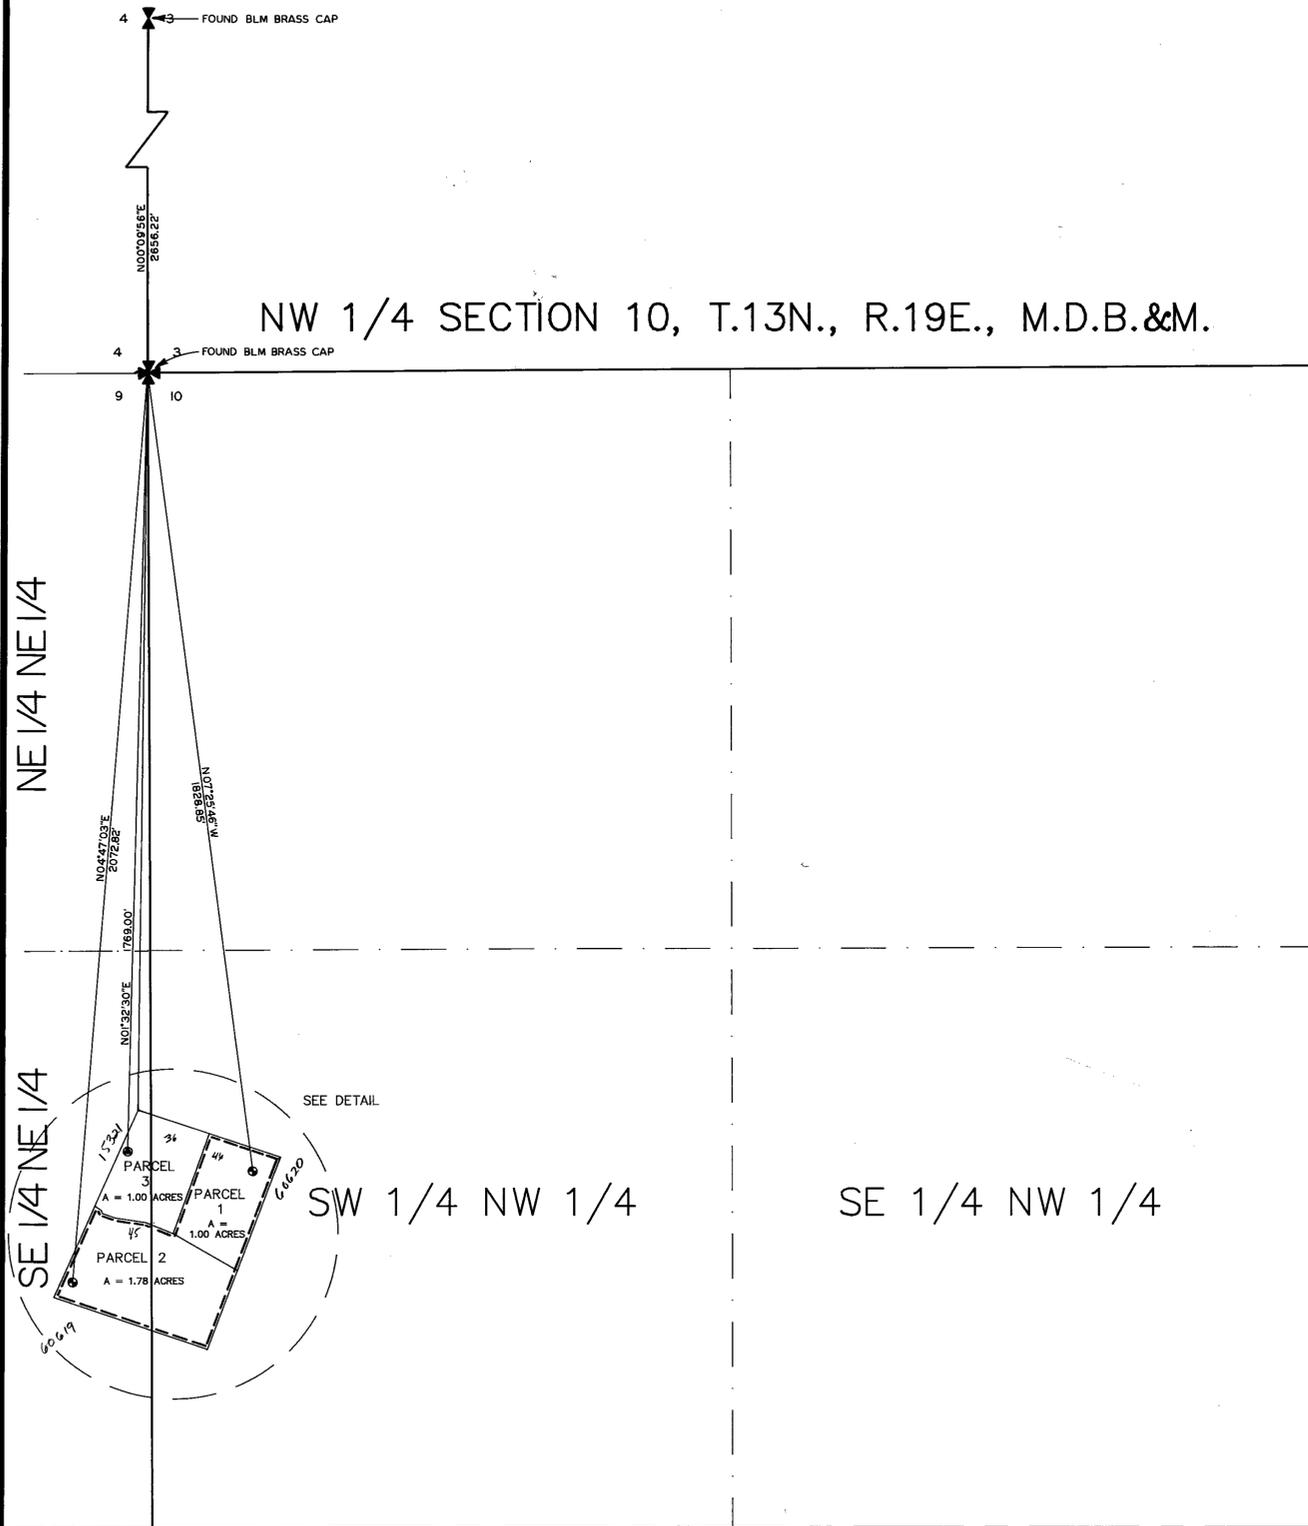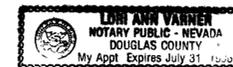

**LEGEND**

- PROPOSED POINT OF DIVERSION
- EXISTING POINT OF DIVERSION

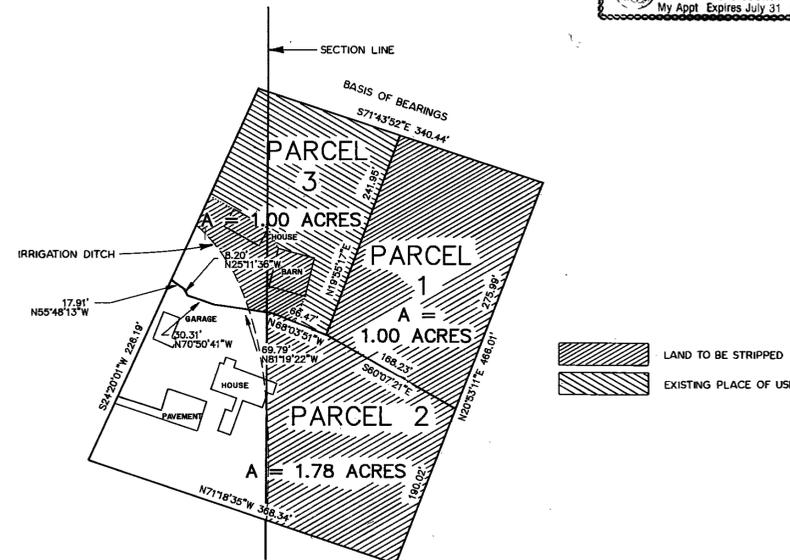

DETAIL

SCALE: 1" = 200'



	SE 1/4 NE 1/4 SEC. 9	SW 1/4 NW 1/4 SEC. 10
ORIGINAL PLACE OF USE	.267 ACRE	2.317 ACRE
AREA TO BE STRIPPED	.116 ACRE	1.775 ACRE
REMAINING	.151 ACRE	.542 ACRE

60619 CERTIFICATE NO. 17604 ISSUED 4-21-10

60620 CERTIFICATE NO. 17607 ISSUED 4-21-10

FILED  
 DEC 30 1994  
 STATE ENGINEER'S OFFICE

60619, 60620

SHEET 1 OF 1

MAP TO ACCOMPANY  
 APPLICATION TO CHANGE THE  
 POINT OF DIVERSION AND  
 PLACE OF USE OF A PORTION  
 OF PERMIT #15321 (CERTIFICATE 4519)  
 FOR IRRIGATION PURPOSES  
 FROM AN UNDERGROUND SOURCE  
 BY  
 BEVERLY BROWN BUTLER

60620 60619

MW  
 RW