


STATE OF NEVADA } SS  
 CARSON CITY }

I, JAMES P. HADDAN, BEING FIRST DULY SWORN, DEPOSE AND SAY THAT THIS MAP, CONSISTING OF 1 SHEET, HAS BEEN CORRECTLY DRAWN TO THE DESIGNATED SCALE FROM FIELD NOTES OF A SURVEY MADE UNDER MY SUPERVISION ON THE 6TH DAY OF JULY 1994; THAT IT TRULY REPRESENTS THE PROPOSED LOCATION AND EXTENT OF THE WORKS USED TO DIVERT WATER FROM UNDERGROUND SOURCES IN WASHOE COUNTY BY THE 1990 COYLE FAMILY TRUST FOR IRRIGATION AND DOMESTIC PURPOSES. I HAVE THE PROPOSED POINT OF DIVERSION, THE LOCATION AND NAMES OF ALL OTHER WORKS WHICH WILL CROSS OR CONNECT WITH THE EXISTING WORKS, AND THE BOUNDARY OF ALL LANDS, SHOWING BY 40 ACRE SUBDIVISIONS, THE AREAS WHERE THE WATER IS TO BE USED, ARE FULLY AND CORRECTLY DESIGNATED HEREON.

*James P. Haddan*  
 JAMES P. HADDAN, S.W.R.S. #4576 11/30/94

SUBSCRIBED AND SWORN BEFORE ME THIS 30<sup>th</sup> DAY OF November, 1994.  
 NOTARY PUBLIC IN AND FOR CARSON CITY, NEVADA.


*Bonnie Kordorovich*  
 NOTARY PUBLIC

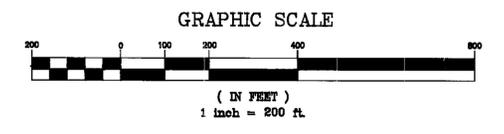

FILED  
 NOV 30 1994  
 STATE ENGINEER'S OFFICE

60083  
 SHEET 1 OF 2 11-23-94  
 MAP TO ACCOMPANY APPLICATION TO CHANGE THE POINT OF DIVERSION AND PLACE OF USE OF WATER HERETOFORE APPROPRIATED UNDER PERMIT NO. 64186 AND TO SUPPORT PROOF OF BENEFICIAL USE UNDER PERMIT 64186 FROM UNDERGROUND SOURCES, IN WASHOE COUNTY, NEVADA BY  
 JAN R. COYLE AND LYDIA G. COYLE,  
 AS TRUSTEES OF THE COYLE 1990  
 FAMILY TRUST

**HE** HADDAN ENGINEERING 300 HOTSPRINGS ROAD NO.11  
 CARSON CITY, NEVADA 89706  
 (702)863-6665  
 88607R2

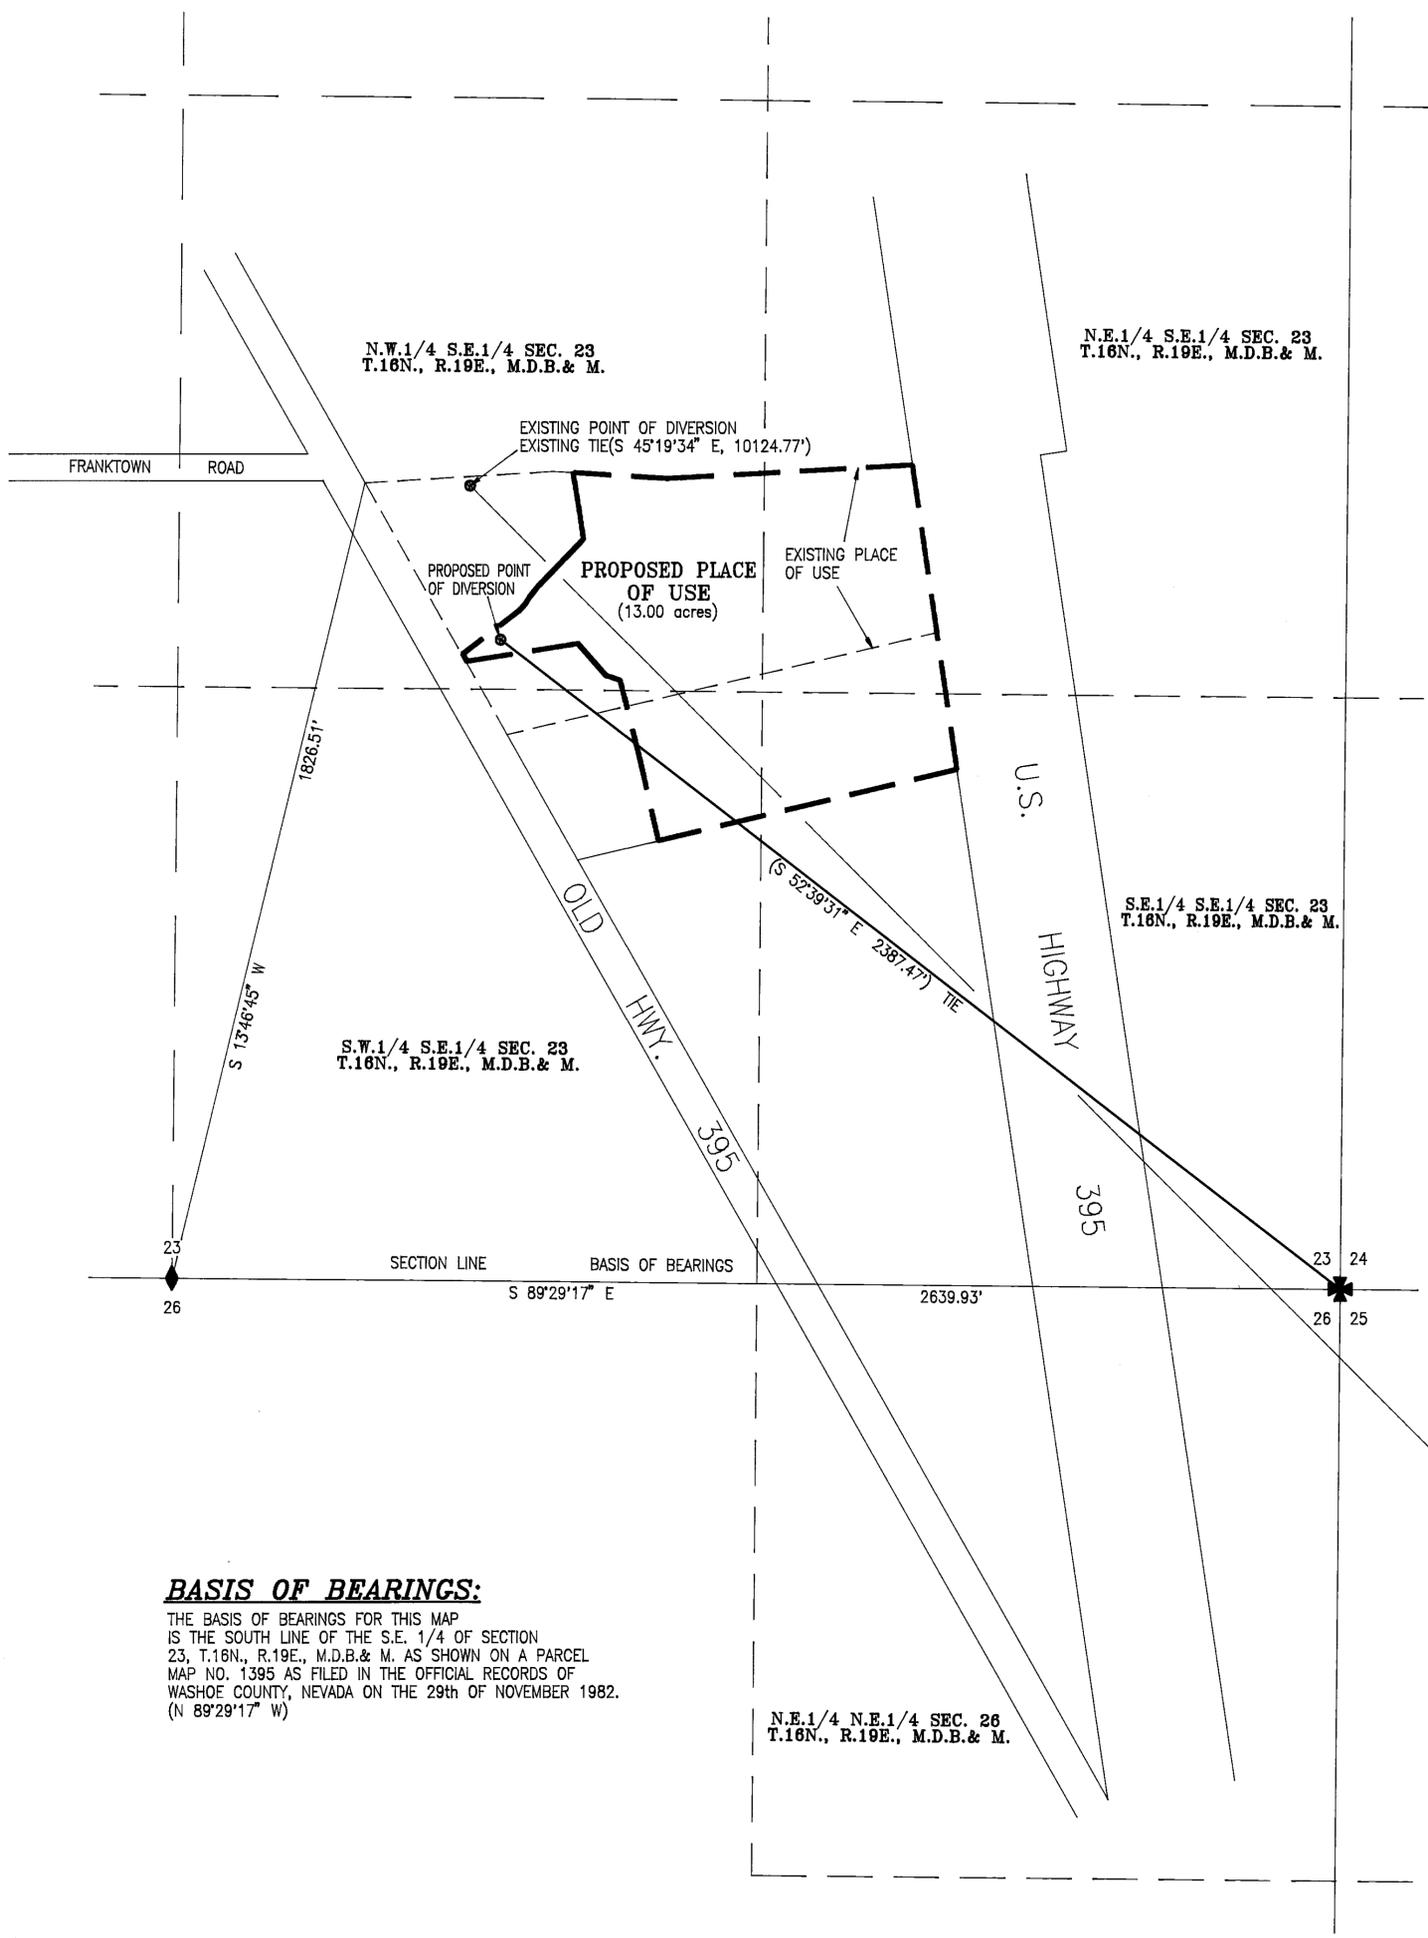

**BASIS OF BEARINGS:**

THE BASIS OF BEARINGS FOR THIS MAP IS THE SOUTH LINE OF THE S.E. 1/4 OF SECTION 23, T.16N., R.19E., M.D.B.& M. AS SHOWN ON A PARCEL MAP NO. 1395 AS FILED IN THE OFFICIAL RECORDS OF WASHOE COUNTY, NEVADA ON THE 29th OF NOVEMBER 1982. (N 89°29'17" W)

N.E.1/4 N.E.1/4 SEC. 26  
 T.16N., R.19E., M.D.B.& M.

86604 60683