

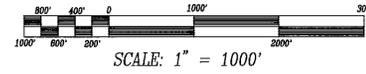


SECTIONS 17, 20 & 28
T 13N R 25E M. D. M.

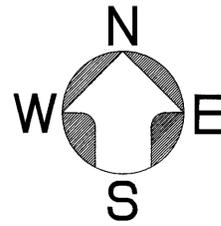

STATE OF NEVADA }
COUNTY OF LYON } SS

I, George H Denson, being first duly sworn, do depose and say that this map has been correctly drawn to the designated scale from field notes of a survey made under my direction on October 26, 1994, that it truly and correctly represents the extent and location of proposed works to change the point of diversion of use of waters heretofore appropriated under Application no. 57106 for quasi-municipal purposes by Don H. Tibbals and Joy M. Tibbals from an underground source in Lyon County.

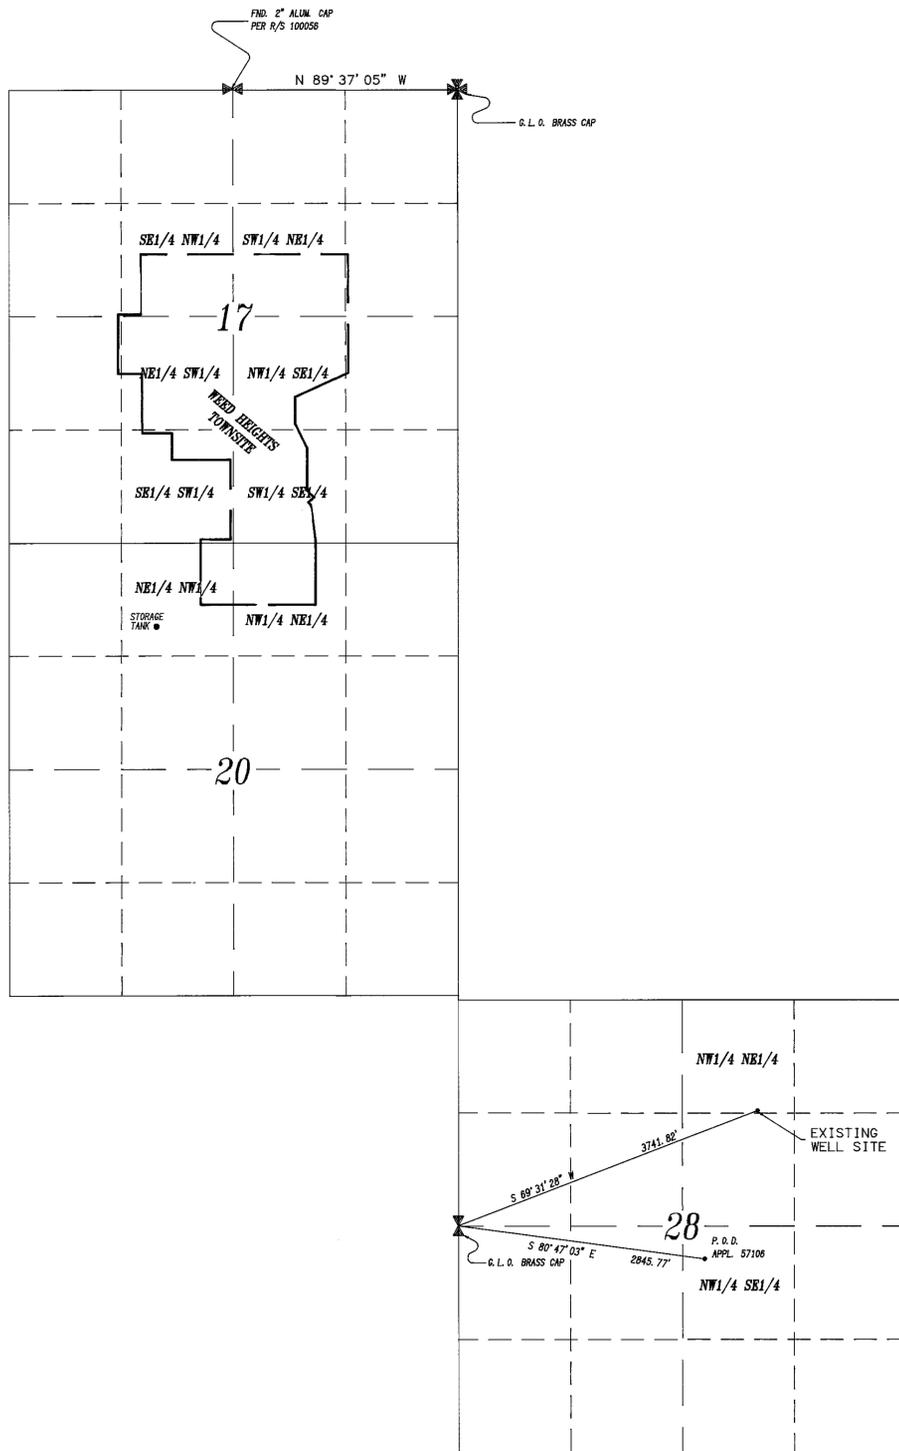

Subscribed and sworn to before me this 16th day
of November, 1994.

Jane V. [Signature]
NOTARY PUBLIC



BASIS OF BEARINGS

THE BEARINGS OF THIS SURVEY ARE BASED ON THE NORTH LINE OF SECTION 17, BEARING N 89° 37' 05" W, AS SHOWN ON RECORD OF SURVEY FILE NO. 10005 OF LYON COUNTY RECORDS.

LEGEND

- ◈ QUARTER CORNER
- EXISTING POINT OF DIVERSION
- NEW POINT OF DIVERSION
- PROPOSED PLACE OF USE

70397 CERTIFICATE NO. 20174 ISSUED 9-19-2016

60102



94-163

MAP TO ACCOMPANY APPLICATION TO CHANGE THE
POINT OF DIVERSION UNDERGROUND WATERS HERETOFORE
APPROPRIATED UNDER APPLICATION No. 57106
FOR QUASI-MUNICIPAL PURPOSES BY
DON H. & JOY M. TIBBALS
IN LYON COUNTY, NEVADA