


NW 1/4 NW 1/4, SECTION 19, T.12N., R.21E., M.D.B. & M.

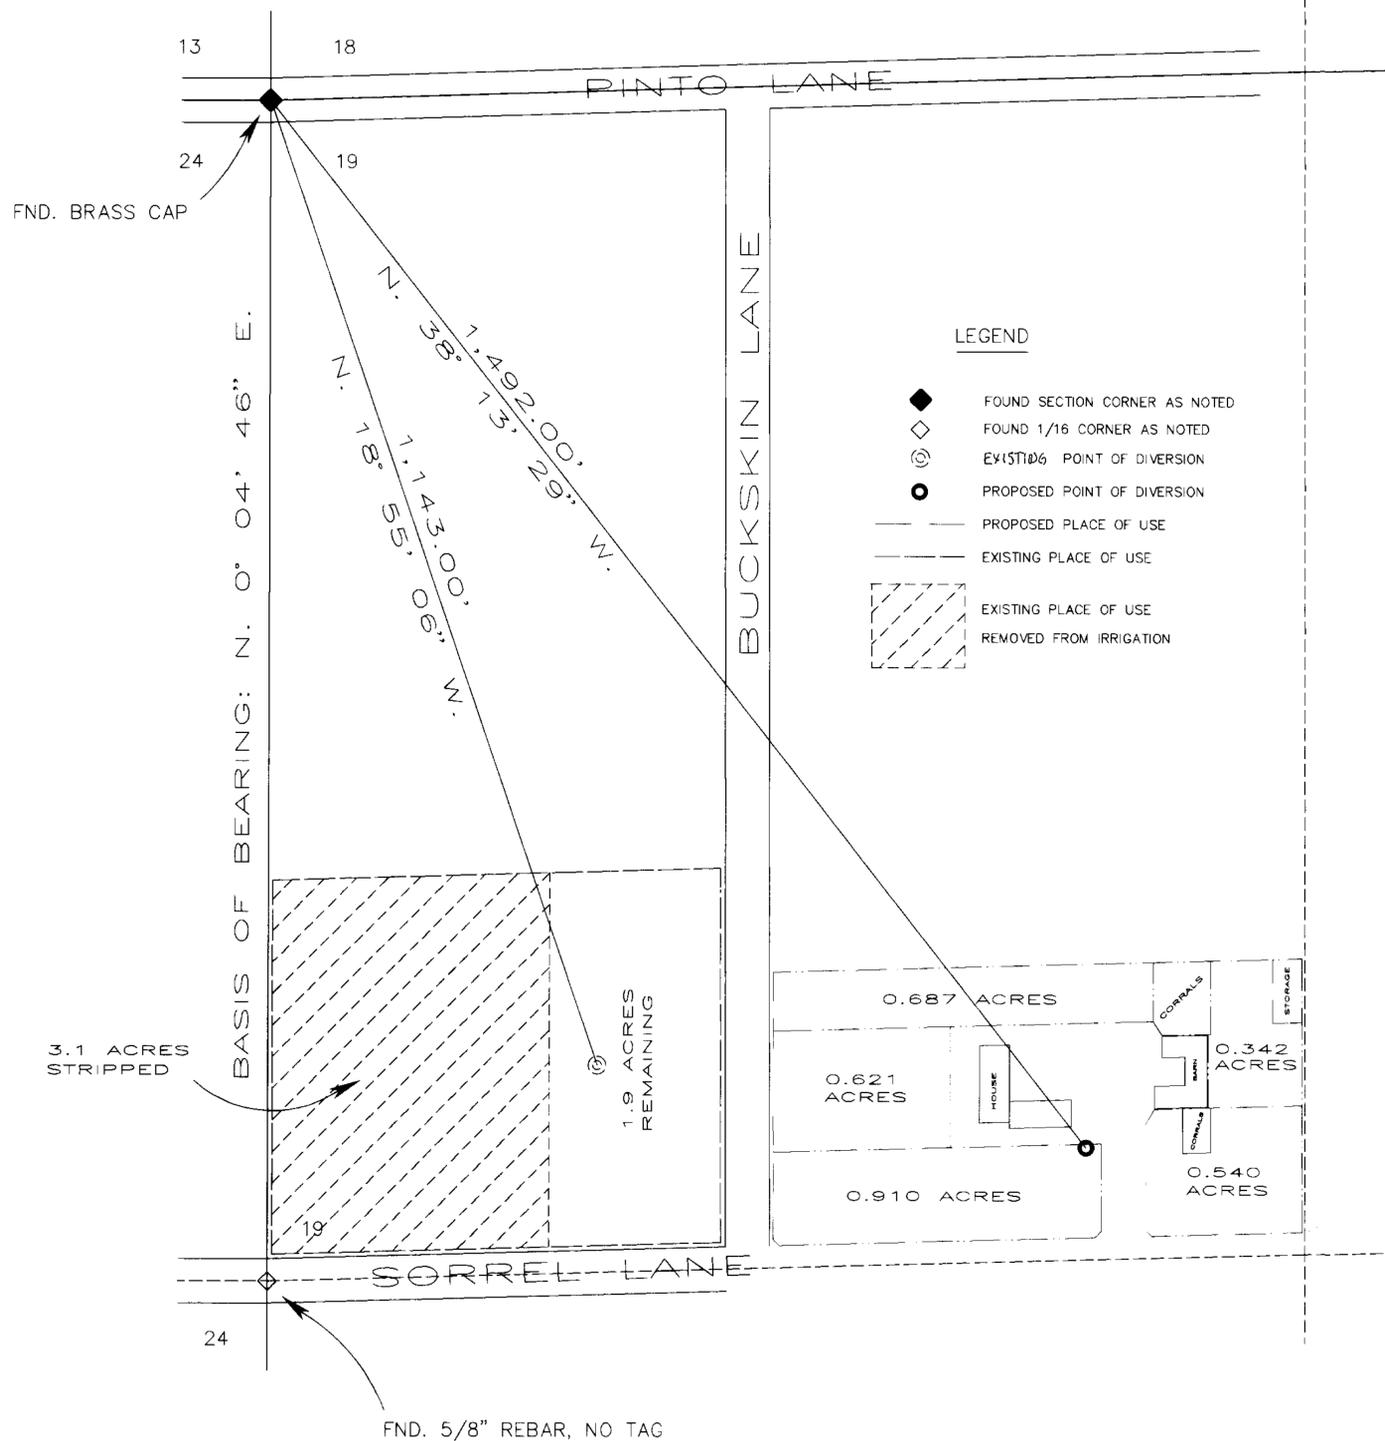

- LEGEND**
- ◆ FOUND SECTION CORNER AS NOTED
 - ◇ FOUND 1/16 CORNER AS NOTED
 - ⊙ EXISTING POINT OF DIVERSION
 - PROPOSED POINT OF DIVERSION
 - PROPOSED PLACE OF USE
 - - - EXISTING PLACE OF USE
 - ▨ EXISTING PLACE OF USE REMOVED FROM IRRIGATION



STATE OF NEVADA }
 COUNTY OF DOUGLAS } SS


I, GEORGE M. THIEL, BEING FIRST DULY SWORN, DEPOSE AND SAY THAT THIS MAP, CONSISTING OF ONE (1) SHEET, HAS BEEN CORRECTLY DRAWN TO THE DESIGNATED SCALE FROM FIELD NOTES OF A SURVEY MADE UNDER MY SUPERVISION ON OR BEFORE 26 OCTOBER, 1994 AND FROM INFORMATION ON THE MAP FILED UNDER PERMIT 52399. THAT IT TRULY AND CORRECTLY REPRESENTS THE POINT OF DIVERSION AND EXTENT OF WORKS USED TO DIVERT WATER FROM AN UNDERGROUND SOURCE IN DOUGLAS COUNTY UNDER APPLICATION TO CHANGE PERMIT 52399 BY LANE HOLDEMAN AND/OR CAROL HOLDEMAN FOR IRRIGATION AND DOMESTIC PURPOSES. THAT THE POINT OF DIVERSION, THE LOCATION AND EXTENT OF ALL LANDS PLACED TO BENEFICIAL USE, AND SHOWN BY 40 ACRE SUBDIVISIONS, IS FULLY AND CORRECTLY DESIGNATED THEREON.

George M. Thiel
 GEORGE M. THIEL
 SWRS NO. 896

SUBSCRIBED AND SWORN TO BEFORE ME
 THIS 6th DAY OF December, 1994
 NOTARY PUBLIC IN AND FOR Douglas
 COUNTY, NEVADA.

Karen A. Cyadex

BASIS OF BEARING
 THE WEST LINE OF THE NW 1/4, SECTION 19, T.12N., R.21E., M.D.B. & M. BEARING N. 00° 04' 46" E. AS SHOWN ON THE SUPPORTING MAP FOR PERMIT 52399, FILED IN THE OFFICE OF THE STATE ENGINEER

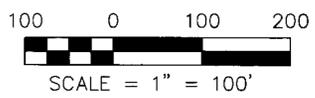

CULTURAL TABULATION

SECTION	SUBDIVISION	TOWNSHIP	RANGE	CULTIVATED ACREAGE	DESCRIPTION OF CULTURE
19	NW 1/4 NW 1/4	12N.	21E.	3.1	PASTURE
			TOTAL	3.1	

60703 CENT. DATE NO. 14929 SUBC 04-20-98



SIERRA RESOURCE ENGINEERING INC.
 CIVIL ENGINEERS LAND SURVEYORS
 WATER RIGHTS LAND USE PLANNING
 P.O. BOX 21910 CARSON CITY, NEVADA 89721
 (702) 884-0200
 fax: (702) 884-0233

FILED
 DEC 13 1994
 STATE ENGINEER'S OFFICE

MAP
 TO ACCOMPANY AN APPLICATION TO CHANGE A PORTION THE WATERS HERETOFORE APPROPRIATED UNDER PERMIT 52399
 BY
 LANE HOLDEMAN AND/OR CAROL HOLDEMAN
 FOR IRRIGATION AND DOMESTIC PURPOSES
 FROM AN UNDERGROUND SOURCE
 DOUGLAS COUNTY NEVADA

64264 60703