


DETAIL 1

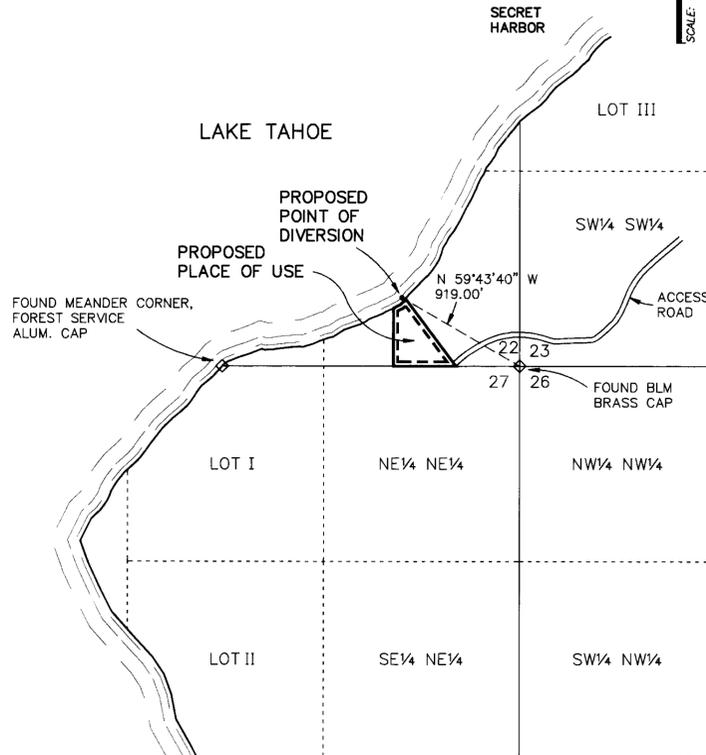


SCALE: 1" = 600'



DETAIL 2



SCALE: 1" = 600'

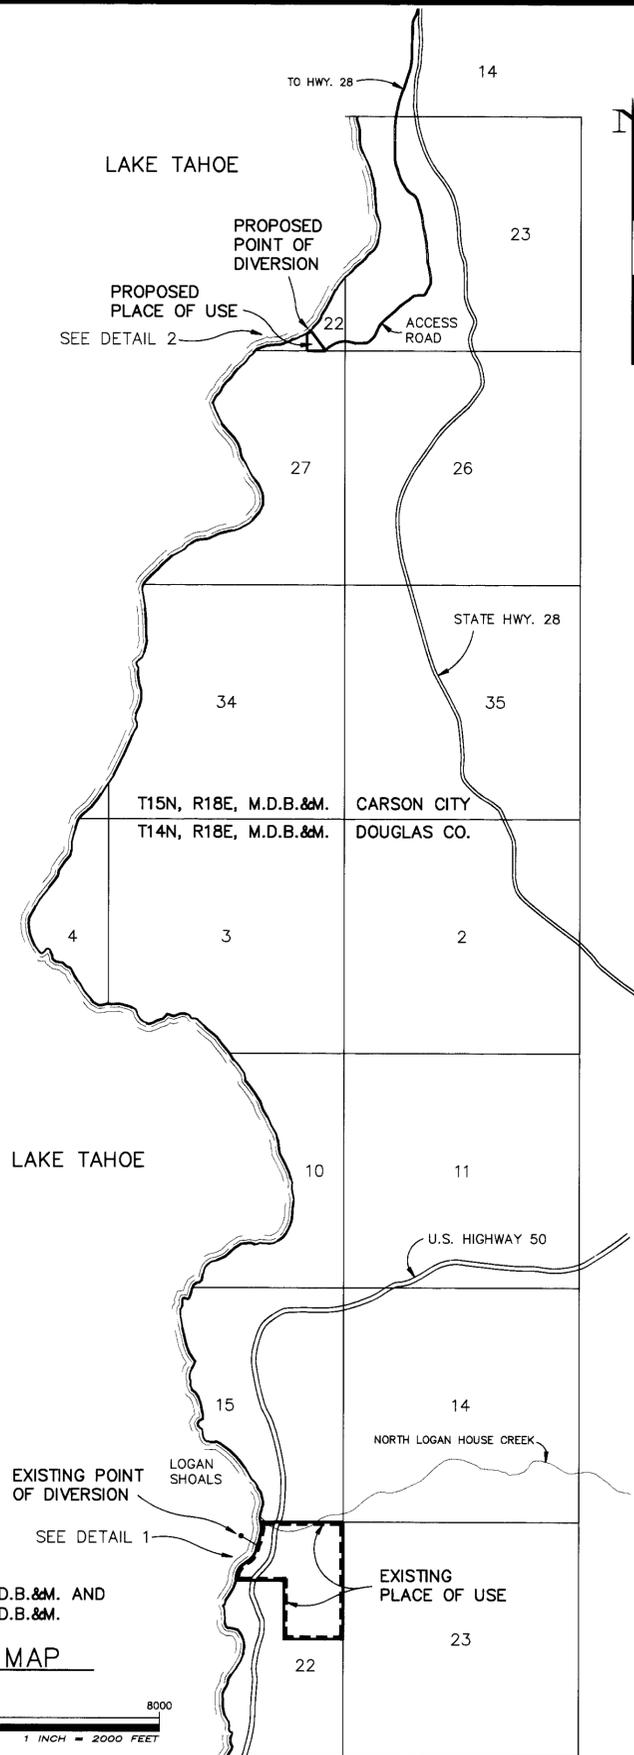

T14N, R18E, M.D.B.&M. AND
T15N, R18E, M.D.B.&M.

VICINITY MAP




SCALE: 1" = 2000'

NOTES

1. DELINEATION OF EXISTING PLACE OF USE AND DISTANCE AND BEARING OF TIE TO EXISTING POINT OF DIVERSION ARE TAKEN FROM THE "MAP TO ACCOMPANY APPLICATION TO CHANGE PLACE OF USE FOR QUASI-MUNICIPAL (SUBDIVISION) AND DOMESTIC PURPOSES, BY LOGAN CREEK ESTATES, INC." FILED MARCH 1, 1960 IN THE STATE ENGINEER'S OFFICE.
2. BASIS OF BEARINGS FOR PROPOSED POINT OF DIVERSION IS THE LINE COMMON TO SECTIONS 22 AND 27, T.15N., R.18E., M.D.B.&M., TAKEN AS WEST. SAID LINE IS SHOWN ON RECORD OF SURVEY, FILE NO. 127501, CARSON CITY, NEVADA.

60706 CERTIFICATE NO. 18244 ISSUED 9-27-11

I, KENNETH F. BARROW, BEING FIRST DULY SWORN, DEPOSE AND SAY THAT THIS MAP HAS BEEN CORRECTLY DRAWN FROM FIELD NOTES OF SURVEYS MADE BY ME ON OR BEFORE JANUARY 15, 1992. THAT IT TRULY AND CORRECTLY REPRESENTS THE LOCATION AND EXTENT OF WORKS, EXISTING AND PROPOSED, TO DIVERT WATER FROM LAKE TAHOE FOR QUASI-MUNICIPAL PURPOSES; THAT THE EXISTING AND PROPOSED POINTS OF DIVERSION AND THAT THE BOUNDARIES OF EXISTING AND PROPOSED PLACES OF USE ARE FULLY AND CORRECTLY DESIGNATED HEREON.

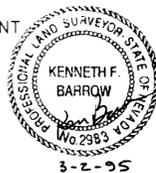

Kenneth F. Barrow
STATE WATER RIGHTS SURVEYOR NO. 472

SUBSCRIBED TO AND SWORN TO BEFORE ME THIS 1 DAY OF MARCH, 1995, NOTARY PUBLIC IN AND FOR WASHOE COUNTY, NEVADA.
MY COMMISSION EXPIRES APRIL 2, 1996
Shannon Smith

FILED
MAR 8 1995
STATE ENGINEER'S OFFICE

MAP TO ACCOMPANY
AN APPLICATION TO CHANGE POINT OF DIVERSION AND PLACE OF USE OF A PORTION OF THE PUBLIC WATERS OF THE STATE OF NEVADA, HERETOFORE APPROPRIATED FROM LAKE TAHOE UNDER PERMIT NO. 18556.
APPLICANT: LOGAN CREEK ESTATES GENERAL IMPROVEMENT DISTRICT.

PREPARED BY:
KENNETH F. BARROW, P.L.S. 2983
P.O. BOX 7000 INCLINE VILLAGE NEVADA 89450
04 NOV 94 SHEET 1 OF 1