


E 1/2 OF SECTION 20, T.21S., R.61E., M.D.B. & M CLARK COUNTY, NEVADA

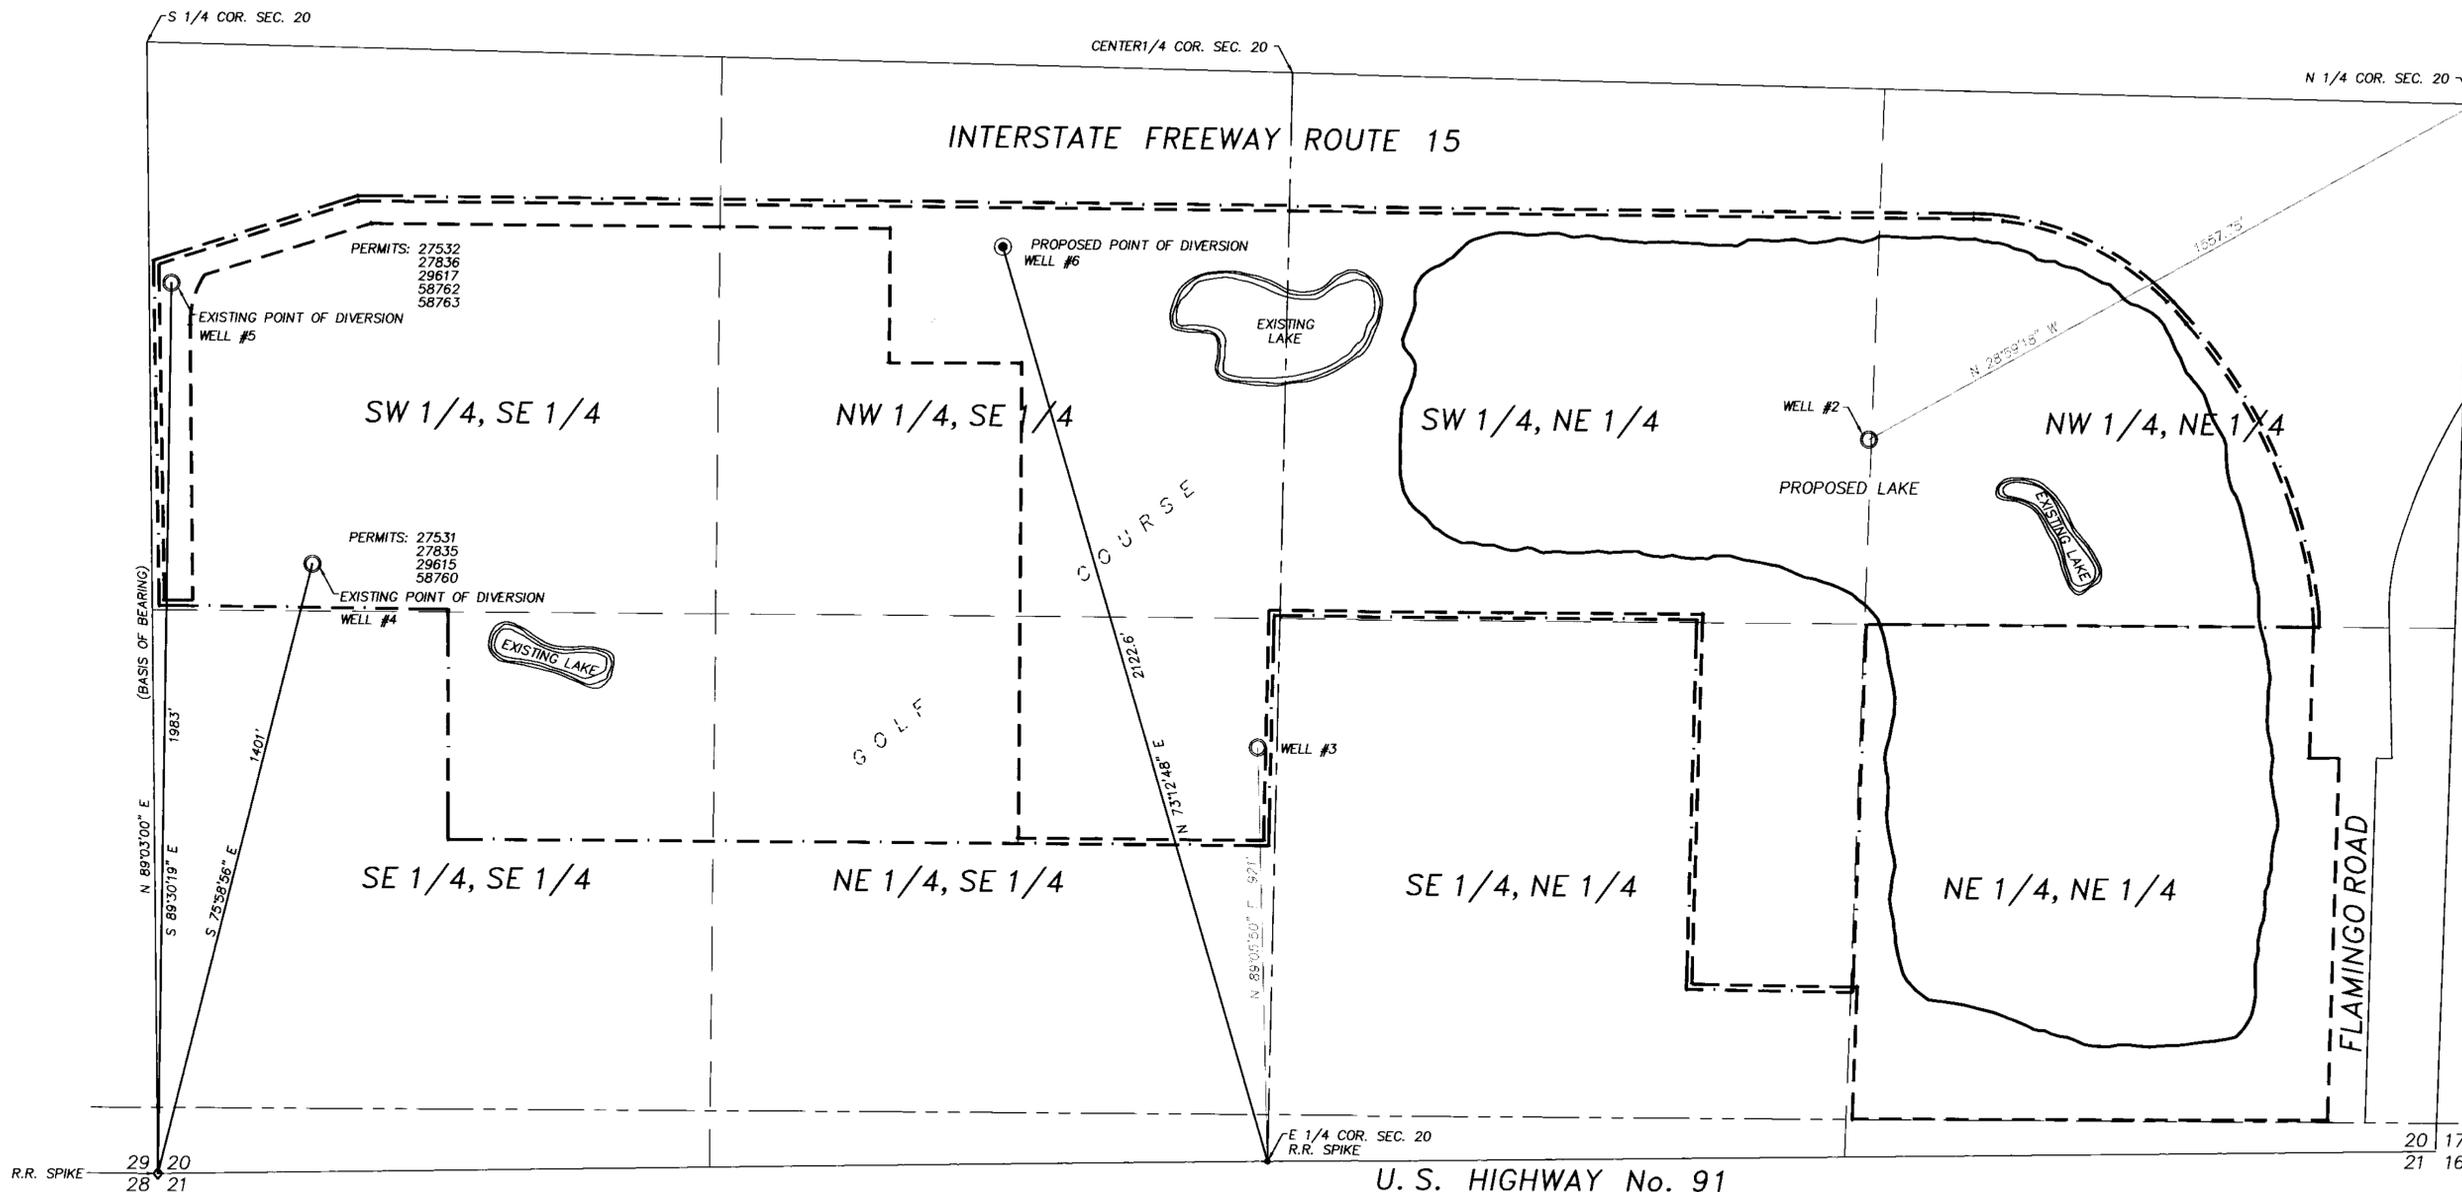

LEGEND

- EXISTING PLACE OF USE
- - - PROPOSED PLACE OF USE (LANDS OWNED OR CONTROLLED BY APPLICANT)
- EXISTING WELL AND POINT OF DIVERSION
- PROPOSED WELL AND POINT OF DIVERSION

STATE OF NEVADA } SS
COUNTY OF CLARK }

I, STERLING C. DITSWORTH, BEING FIRST DULY SWORN DEPOSE AND SAY THAT THIS MAP CONSISTING OF ONE SHEET, HAS BEEN CORRECTLY DRAWN TO THE DESIGNATED SCALE FROM FIELD NOTES OF A SURVEY MADE UNDER MY SUPERVISION AND DIRECTION JULY 2, 1973 THAT HAVE BEEN COMPARED AND CONFIRMED WITH PARCEL MAP OF THE PLACE OF USE AND POINT OF DIVERSION FILED DECEMBER 7, 1994 AS FILE 80 PAGE 99 OFFICIAL RECORDS BOOK 941207 CLARK COUNTY, NEVADA RECORDS, THAT IT TRULY AND CORRECTLY REPRESENTS THE PROPOSED PLACE OF USE AND POINT TO DIVERT WATER FROM THE LAS VEGAS ARTESIAN BASIN IN CLARK COUNTY BY BEAU RIVAGE FOR RECREATION AND DOMESTIC USE AND THAT THE BOUNDARIES OF THE LANDS EMBODIED IN THE TRACTS ARE OWNED OR CONTROLLED BY THE APPLICANT UPON WHICH IT PROPOSES TO USE THE WATER APPLIED FOR ARE FULLY AND CORRECTLY DESIGNATED THEREON.



SCALE 1" = 200'

Stacy L. Perren
STATE WATER RIGHT SURVEYOR No. 348
STERLING C. DITSWORTH
CIVIL ENGINEER
No. 2304

SUBSCRIBED AND SWORN TO BEFORE ME THIS 22nd DAY OF December 1994

Stacy L. Perren
NOTARY PUBLIC IN AND FOR CLARK COUNTY, NEVADA

MY COMMISSION EXPIRES May 10, 1998

STACY L. PERREN
Notary Public
State of Nevada
Clark County
My Appointment Expires May 10, 1998

FILED
FEB 21 1995
STATE ENGINEER'S OFFICE

MAP TO ACCOMPANY APPLICATION TO CHANGE THE POINT OF DIVERSION, MANNER OF USE AND PLACE OF USE OF
Permits-Certificate Numbers (C#)
27531(C8775), 27532(C8776), 27835(C8882)
27836(C8883), 29615(C8886), 29617(C8888)
CHANGE THE POINT OF DIVERSION, AND PLACE OF USE OF
58760(C13976), 58762(C13978), 58763(C13979)
FOR: RECREATIONAL AND DOMESTIC USES
BY: BEAU RIVAGE
FROM: LAS VEGAS ARTESIAN BASIN
IN: CLARK COUNTY, NEVADA

66808 60737 60736 60735 60734 60733 60732 60731 60730 60729