



STATE OF NEVADA } S.S.
 COUNTY OF LYON }

I, CARL M. CAVOLICK, BEING DULY SWORN, DEPOSE AND SAY THAT THIS MAP CONSISTING OF ONE SHEET, HAS BEEN CORRECTLY DRAWN TO THE DESIGNATED SCALE BASED ON PRIOR RECORDS AND FROM FIELD NOTES OF A SURVEY MADE UNDER MY SUPERVISION AND DIRECTION ON THE 20TH DAY OF MAY, 1992, THAT IT TRULY AND CORRECTLY REPRESENTS LOCATION AND EXTENT OF THE PLACE OF USE OF WATER FROM UNDER GROUND IN LYON COUNTY BY THE SILVER SPRINGS COMMUNITY WATER COMPANY FOR QUASI-MUNICIPAL, SUBDIVISION AND DOMESTIC PURPOSES. THAT THE PROPOSED POINTS OF DIVERSION, AND THE BOUNDARY OF ALL LANDS, SHOWING BY 40-ACRE SUBDIVISION THE AREAS PROPOSED AS PLACE OF USE, ARE FULLY AND CORRECTLY DESIGNATED THEREON.


Carl M. Cavolick
 STATE WATER RIGHTS SURVEYOR NO. 647

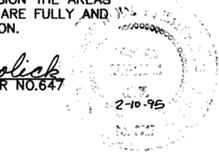


SUBSCRIBED AND SWORN TO BEFORE ME THIS 10th DAY OF FEB 1995
Kelly Rae Garcia
 NOTARY PUBLIC

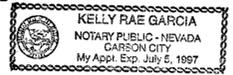

- PROPOSED PLACE OF USE FOR:
- WELL NO. 1 : PERMIT NO. 36639 (27248, 21800)
 - WELL NO. 2 : PERMIT NO. 36637 (26926, 17107)
 - WELL NO. 3 : PERMIT NO. 36640 (26927)
 - WELL NO. 4 : PERMIT NO. 36638 (27247)
 - WELL NO. 5 : PERMIT NO. 36636 (35142, 28797)
 - WELL NO. 6 : PERMIT NO. ~~36634~~
 - WELL NO. 7 : PERMIT NO. ~~36635~~

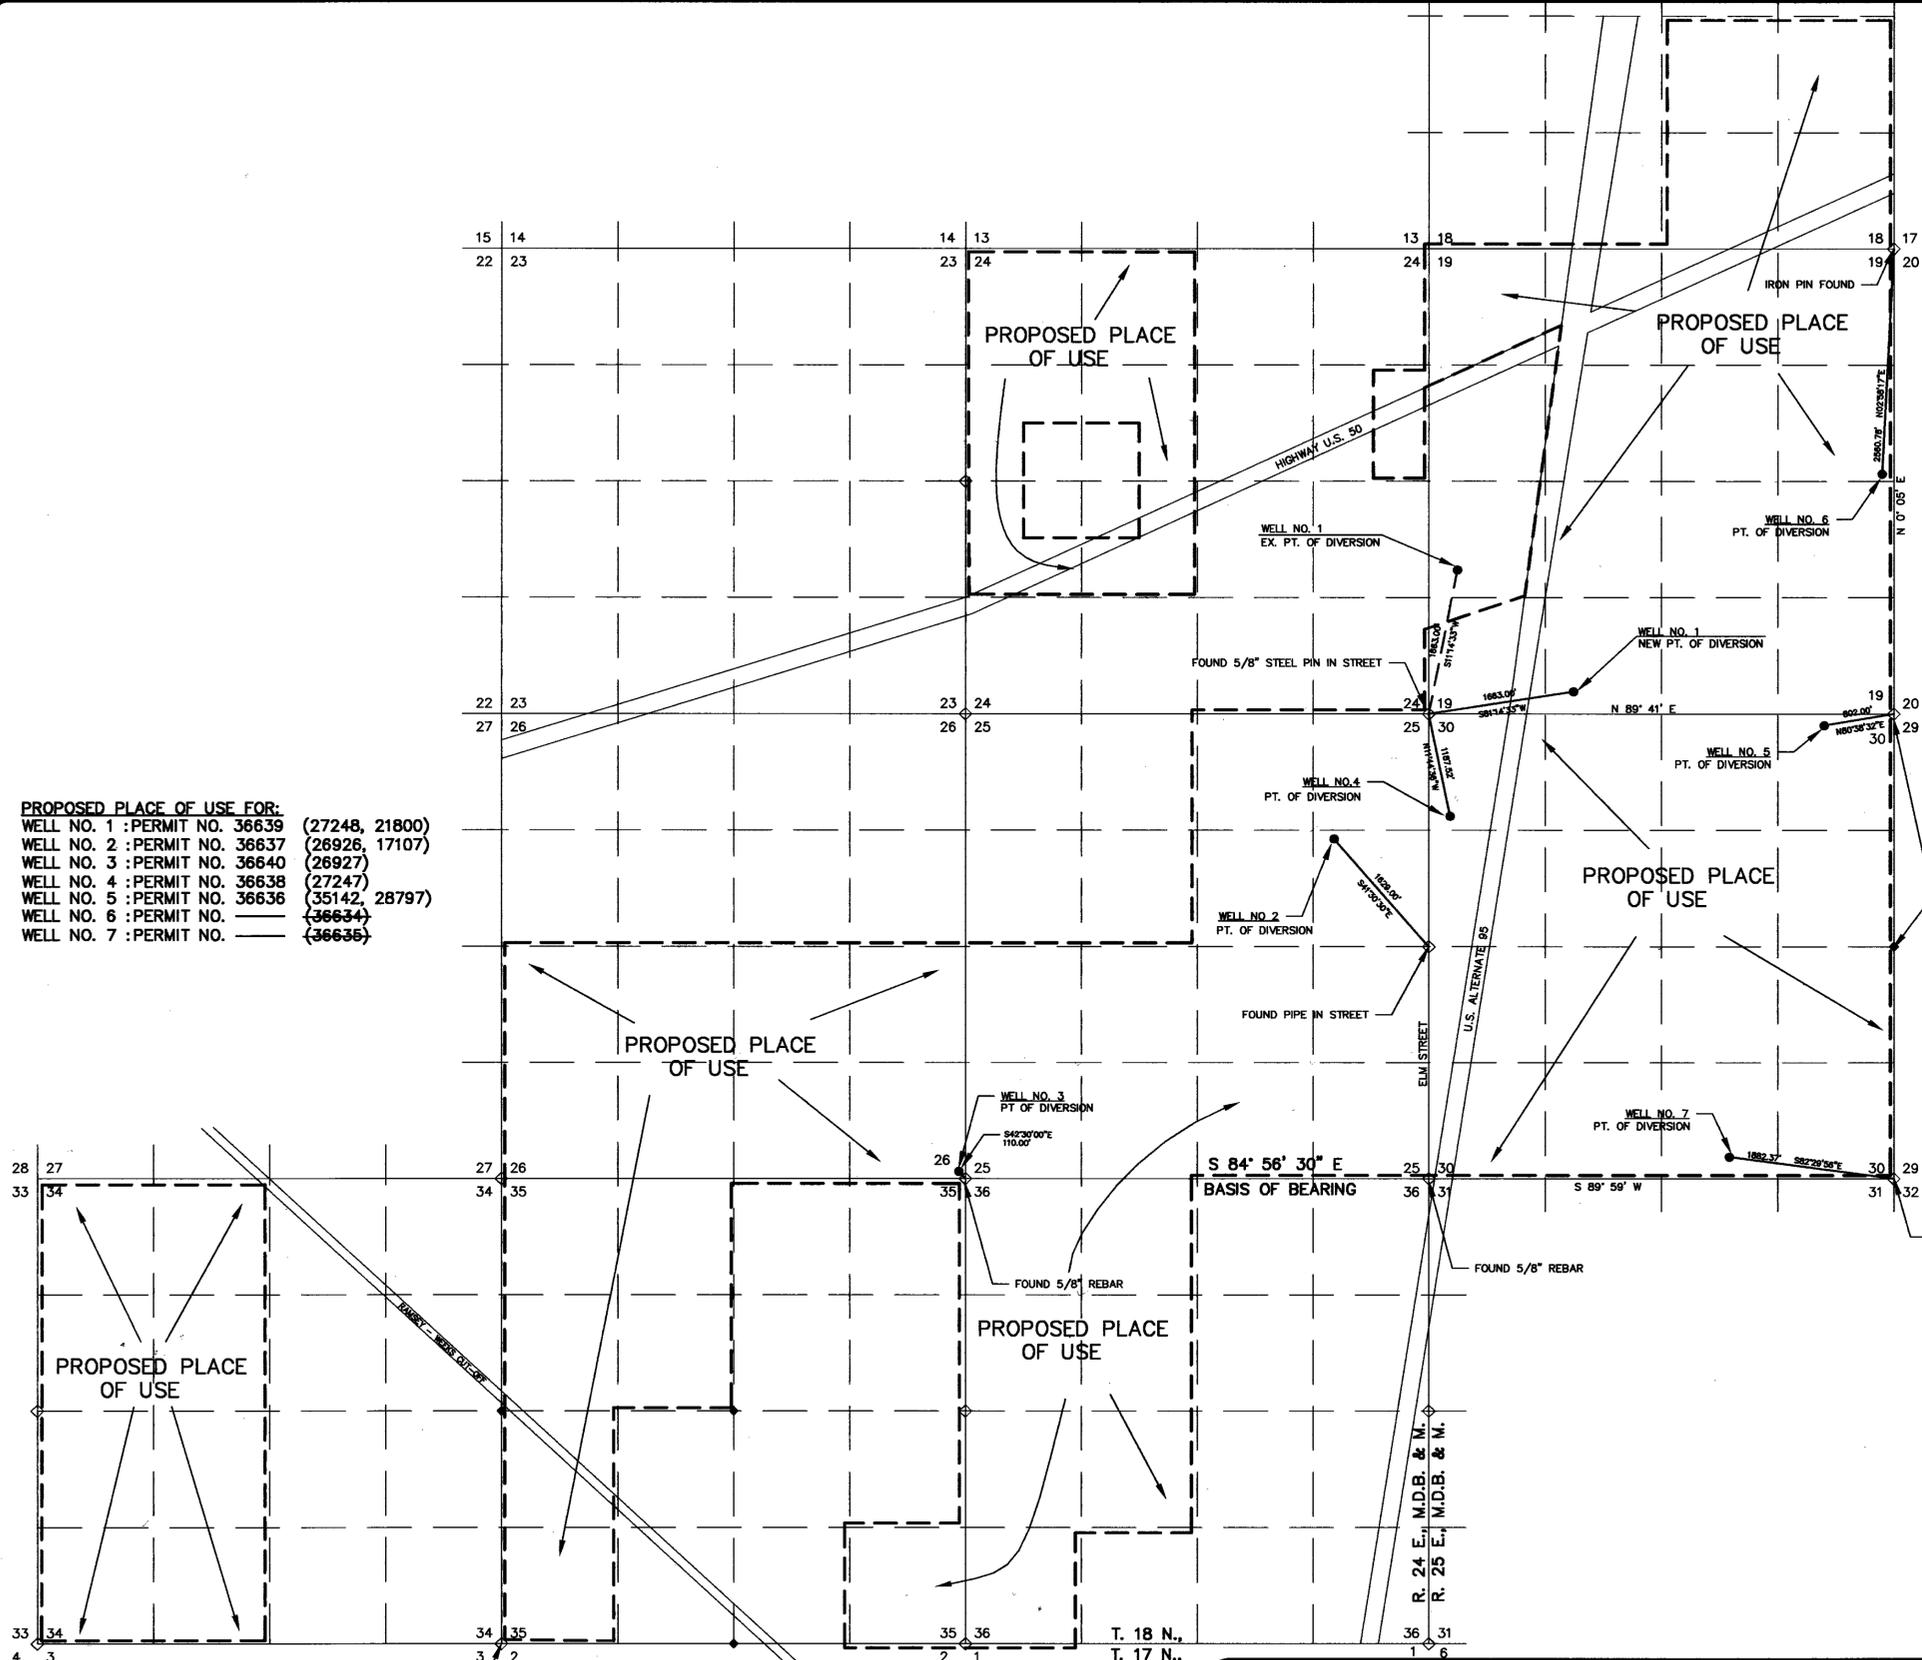

SCALE : 1" = 1000'

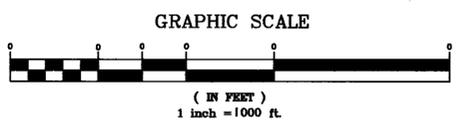

" STATE ENGINEER'S USE "

FILED
 FEB 18 1995
 STATE ENGINEER'S OFFICE

MAP TO ACOMPANY AMMENDED APPLICATIONS TO CHANGE THE POINT OF DIVERSION UNDER PERMIT #36639 AND TO CHANGE THE PLACE OF USE UNDER PERMITS 36636, 36637, 36638, 36639, AND 36640
 FOR QUASIMUNICIPAL PURPOSES
 BY SILVER SPRINGS MUTUAL WATER COMPANY
 FROM UNDERGROUND
 IN LYON COUNTY NEVADA



LIMOS AND ASSOCIATES
 CIVIL ENGINEERS
 SURVEYORS
 MATERIALS TESTING
 800 E. COLLEGE PARKWAY, CARSON CITY, NEVADA
 (702) 885-7077
 DATE: FEB., 1995
 JOB NO: 947.001
 SHEET 1 OF 1