

STATE OF NEVADA
 COUNTY OF DOUGLAS S.S.

I, WYATT J. OWENS, BEING FIRST DULY SWORN, DEPOSE AND SAY THAT THIS MAP, CONSISTING OF ONE SHEET, HAS BEEN CORRECTLY DRAWN TO THE DESIGNATED SCALE FROM FIELD NOTES OF A SURVEY MADE BY ME ON THE 9TH DAY OF JANUARY, 1995; THAT IT TRULY AND CORRECTLY REPRESENTS THE PROPOSED AND EXISTING WELL LOCATIONS AND SHOWS THE BOUNDARY OF ALL LAND, BY 40 ACRE SUBDIVISION, TO BE INCLUDED, AND ARE FULLY AND CORRECTLY DESIGNATED HEREON AS THEY EXIST IN LYON COUNTY AND WILL BE APPROPRIATED BY FRANK & DOROTHY BORNEMAN.


Wyatt J. Owens
 STATE WATER RIGHT SURVEYOR



STATE OF NEVADA
 COUNTY OF DOUGLAS S.S.

ON THIS 13th DAY OF January, 1995, PERSONALLY APPEARED BEFORE ME, A NOTARY PUBLIC IN AND FOR SAID COUNTY AND STATE, WYATT J. OWENS, WHO ACKNOWLEDGES THAT HE EXECUTED THE ABOVE INSTRUMENT.

Lori Ann Varner
 NOTARY PUBLIC

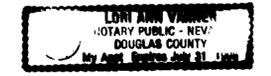


----- PROPOSED PLACE OF USE

BASIS OF BEARINGS

BASIS OF BEARINGS IS THE EAST LINE OF THE SE 1/4 OF SECTION 28, T. 11N., R. 24 E., M.D.B. & M. WHICH BEARS N 0°08'25" W AS PER RECORD MAP #174810 OF OFFICIAL LYON COUNTY RECORDS.

SCALE: 1" = 400'

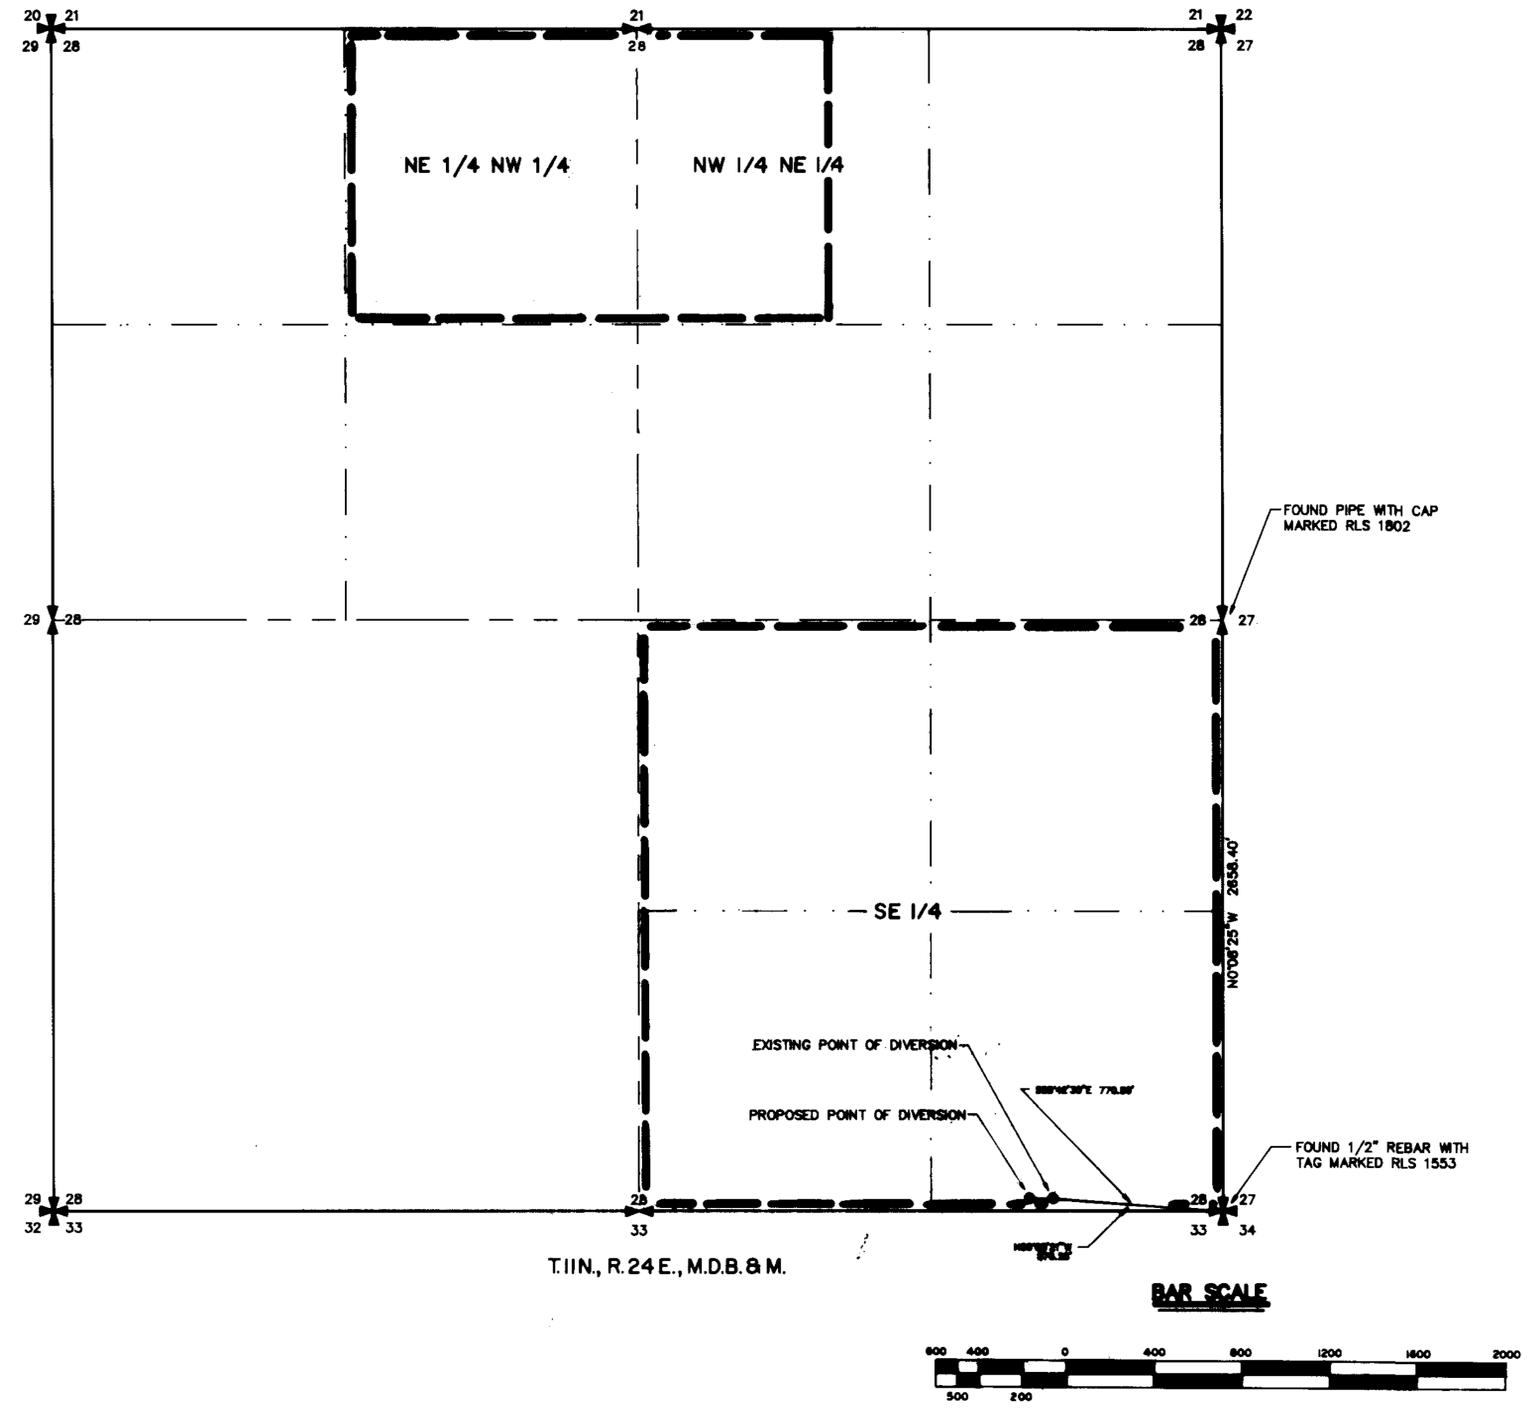


T. 11N., R. 24 E., M.D.B. & M.

BAR SCALE



60814, 60815

SHEET 1 OF 1

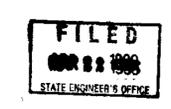

MAP TO ACCOMPANY APPLICATION TO CHANGE THE PLACE AND MANNER OF USE AND THE POINT OF DIVERSION OF PERMIT # 58599 BY FRANK & DOROTHY BORNEMAN FROM AN UNDERGROUND SOURCE FOR IRRIGATION PURPOSES