

STATE OF NEVADA

SS.


COUNTY OF WASHOE

I, William Francis Price, being first duly sworn, depose and say that this map, consisting of one sheet, has been correctly drawn to the designated scale from field notes of a survey made by me, on the 7th day of December, 1994; that it truly and correctly represents the proposed location and extent of the works used to divert water from an underground source in Washoe County, Nevada, by UNITED STATES GYPSUM COMPANY, for Manufacturing and Domestic purposes. That the proposed point of diversion, the approximate location of the manufacturing plant, the approximate size and capacity of the diverting conduit, and the location and names of all other works which are crossed by or connected with said works, are fully and correctly designated hereon.


State Water Right Surveyor: William Francis Price, Water Right Surveyor No. 685



Subscribed and sworn to before me this 16 day of January, 1995.

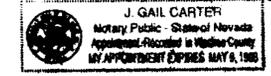

J. Gail Carter
Notary Public in and for Washoe County, Nevada

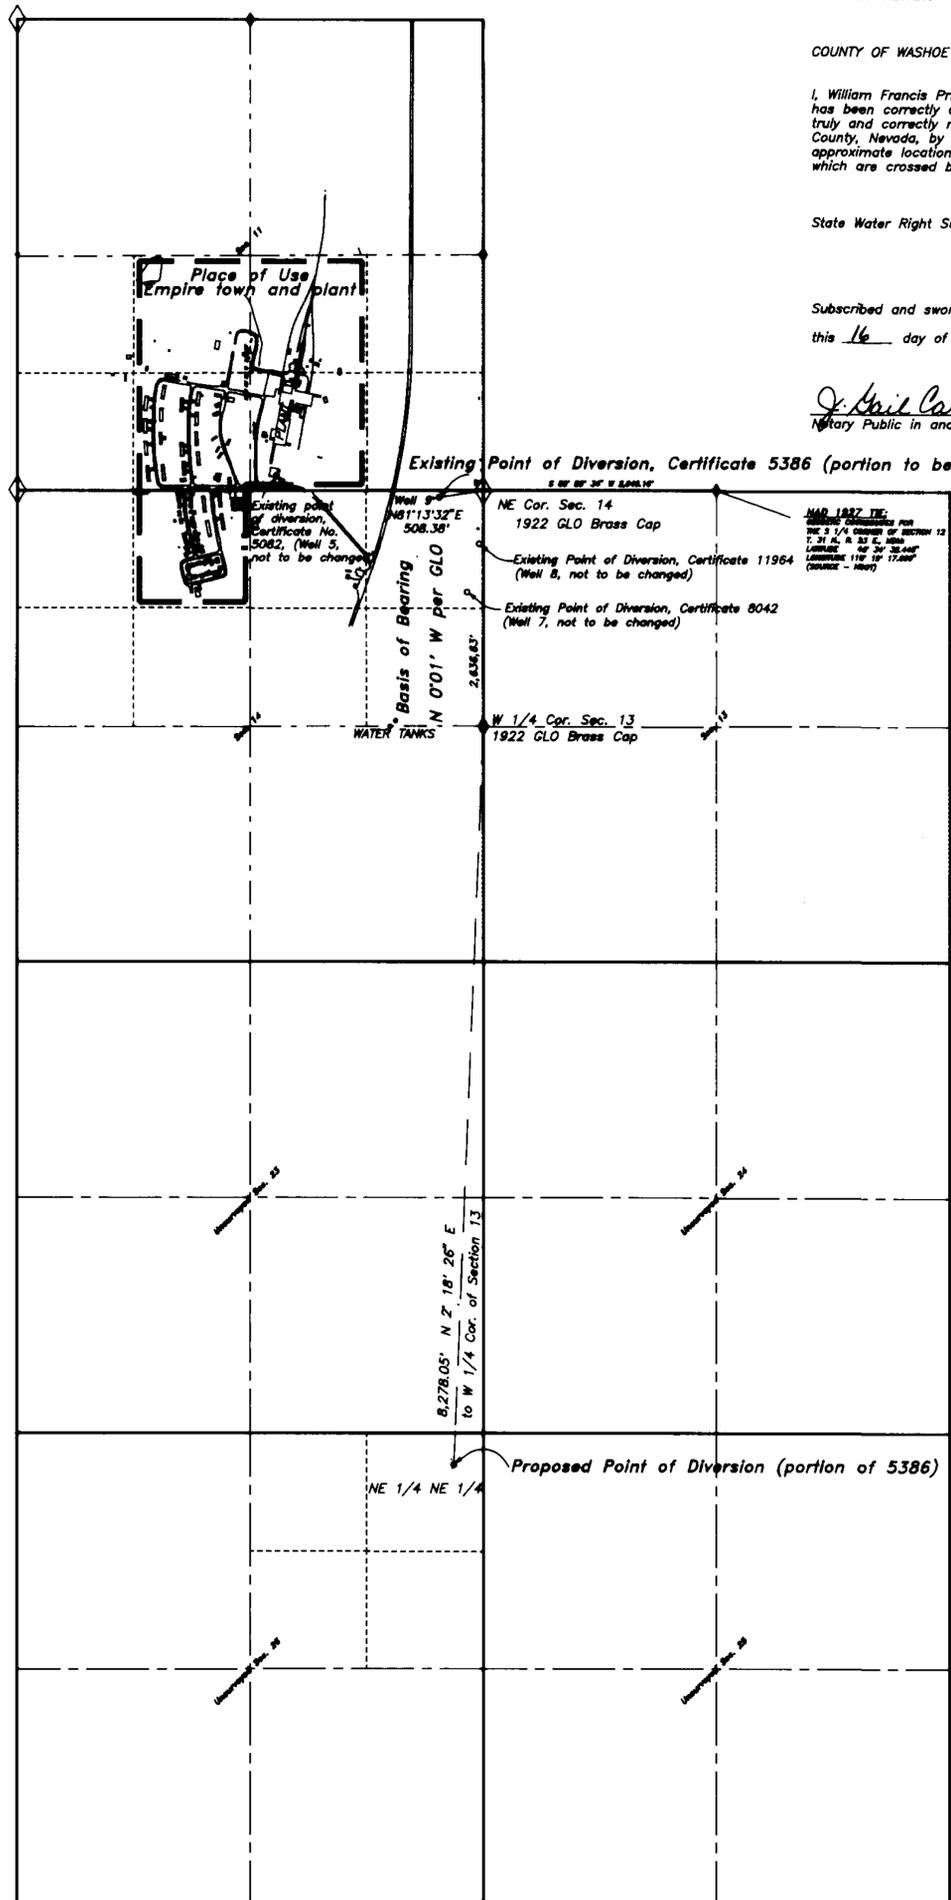


BASIS OF BEARING

The bearings shown on this map are based on the East line of the NE 1/4 of Section 14, T. 31 N., R. 23 E., MDM, reported to be N 0° 01' 00" W on BLM's GLO diagram

LEGEND:

- ◆ = FOUND 1/4 CORNER - GLO BRASS CAP
- ◇ = FOUND SECTION CORNER - GLO BRASS CAP

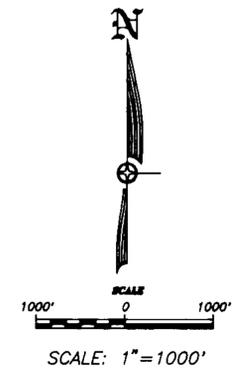

FILED
JAN 20 1995
STATE ENGINEER'S OFFICE

60820
S

MAP
To Accompany Application to Change the Point of Diversion under a portion of Certificate Number 5386 for Manufacturing and Domestic Purposes FROM AN UNDERGROUND SOURCE IN WASHOE COUNTY, NEVADA BY: UNITED STATES GYPSUM COMPANY 125 SOUTH FRANKLIN CHICAGO, ILLINOIS 60606-4678

T. 31 N., R. 23 E., MDM

UNSURVEYED SECTION LINES PROJECTED FROM BLM PROTRACTION DIAGRAM

60820