
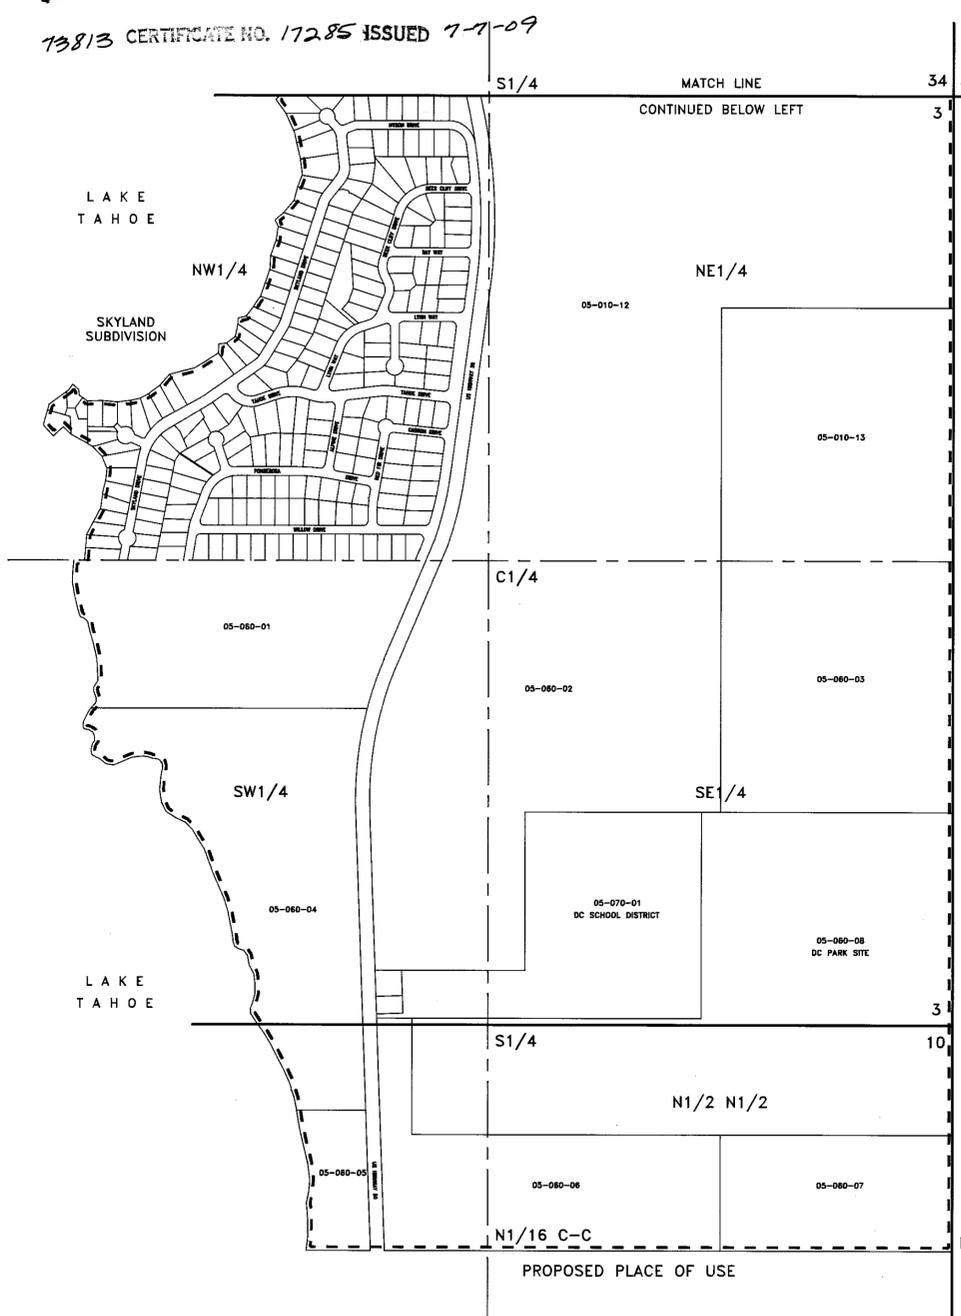


60902 CERTIFICATE No. 15664 ISSUED JAN 17 2001
 60903 CERTIFICATE No. 15665 ISSUED JAN 17 2001
 60904 CERTIFICATE No. 15666 ISSUED JAN 17 2001
 60905 CERTIFICATE No. 15667 ISSUED JAN 17 2001

60906 CERTIFICATE No. 15668 ISSUED JAN 17 2001
 60907 CERTIFICATE No. 15669 ISSUED JAN 17 2001
 60908 CERTIFICATE No. 15670 ISSUED JAN 17 2001
 60909 CERTIFICATE No. 15671 ISSUED JAN 17 2001

66432 CERTIFICATE NO. 17282 ISSUED 7-7-09
 66433 CERTIFICATE NO. 17283 ISSUED 7-7-09
 66434 CERTIFICATE NO. 17284 ISSUED 7-7-09
 73813 CERTIFICATE NO. 17285 ISSUED 7-7-09

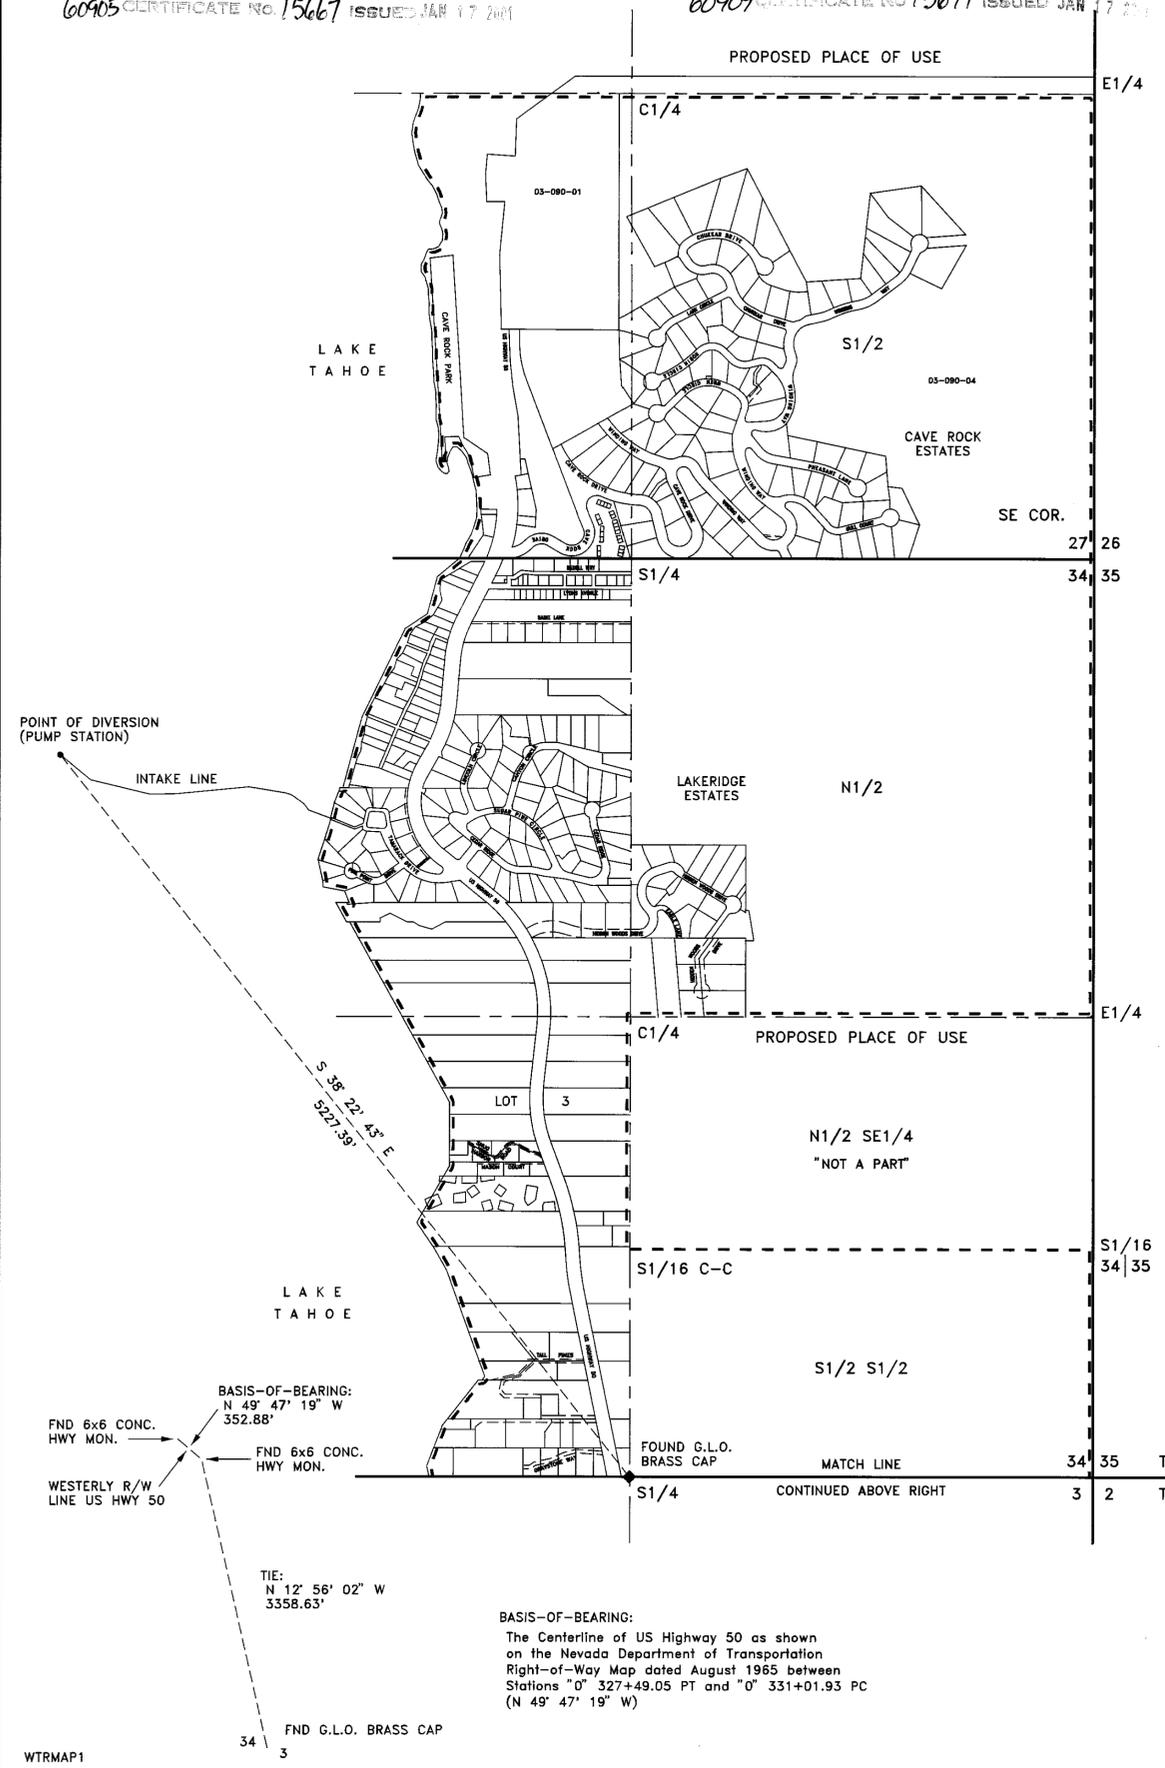


STATE OF NEVADA } SS
 COUNTY OF DOUGLAS }
 I, B.J. Vasey, being first duly sworn, depose and say that this map, consisting of One Sheet, has been correctly drawn to the designated scale from field notes of a survey made by me, or under my supervision and direction between 8 February 95, and 1 April 95; that it truly and correctly represents the proposed location and extent of the works used to divert water from Lake Tahoe in Douglas County, Nevada by Douglas County for Quasi-Municipal Purposes; that the Proposed Point of Diversion, the approximate location and size of the Diverting Channel, or other conduit, the place and manner of use, and the location and names of all other works or streams which are crossed by, or connected with the said works, are fully and correctly designated thereon.

B.J. Vasey
 State Water Right Surveyor No. 306

Subscribed and sworn to before me this 25th day of April, 1995,
 Notary Public in and for Douglas County, Nevada.

Karen Lett
 Notary Public

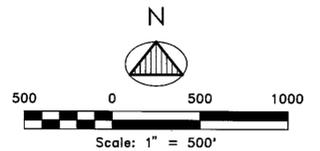

SECTIONS 27 and 34, T14N, R18E
 and SECTIONS 3 and 10, T13N, R18E
 MDB&M

STATE ENGINEER'S USE



Map to Accompany Applications
 60901, 60902, 60903, 60904, 60905,
 60906, 60907, 60908, and 60909
 to change the Point of Diversion
 and Place of Use of Permits
 48714, 48715, 48716, 48717, 48718,
 38785, 38786, 38787, and 48127
 for Quasi-Municipal Purposes by
 Douglas County from Lake Tahoe
 in Douglas County, Nevada

74214 73813 66434 66433 66432 66250 60909 60908 60907 60906 60905 60904 60903 60902 60901