
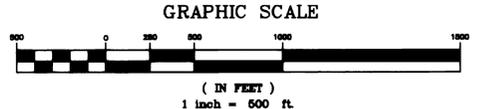
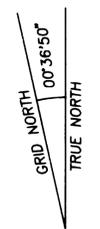


BASIS OF BEARINGS: TRUE NORTH
 THE WEST LINE SW 1/4 SECTION 32,
 T20N, R22E, MDM, i.e. N01°15'31"W
 AS DETERMINED FROM NEVADA STATE
 COORDINATE SYSTEM, WEST ZONE
 NAD 27 (MODIFIED)

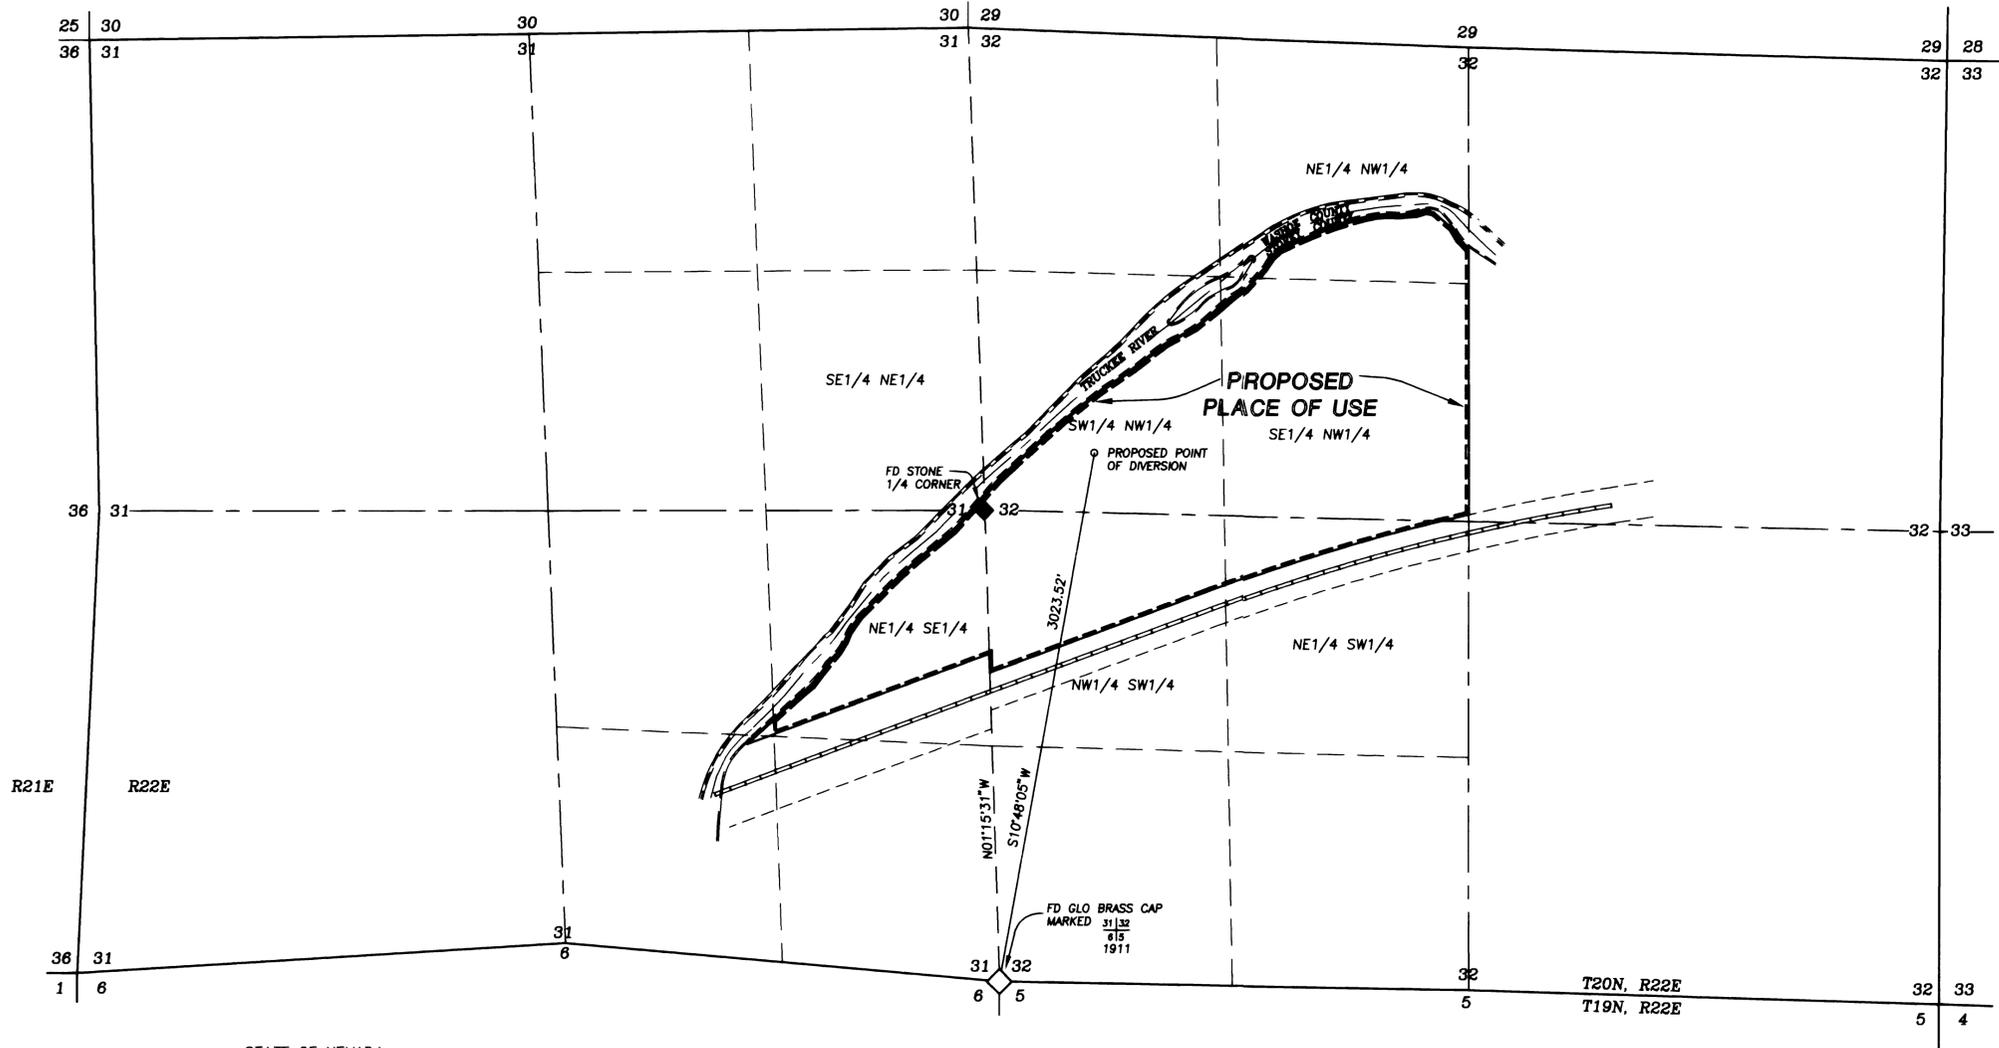

STATE OF NEVADA
 COUNTY OF WASHOE

I, Richard W. Arden, being first duly sworn, depose and say that this map, consisting of 1 sheet, has been correctly drawn to the designated scale from field notes of a survey made by me or under my supervision and direction between the 14th day of February, 1995 and the 27th day of February, 1995; that it truly and correctly represents the proposed location and extent of the works used to divert water from an underground source in Storey County, Nevada, by Kal Kan Foods, Inc. for quasi-municipal (industrial) purposes. That the proposed point of diversion, the approximate location and size of the diverting channel or other conduit, the place and manner of use, and the location and names of all other works or streams which are crossed by, or connected with the said works, are fully and correctly designated hereon.

50982 CERTIFICATE No. 15962 ISSUED 12-7-01

Richard W. Arden
 RICHARD W. ARDEN
 STATE WATER RIGHT SURVEYOR NO. 307
 PROFESSIONAL LAND SURVEYOR NO. 1643

Subscribed and sworn to before me this 28th day of Feb., 1995.

Carol Ann Adams
 NOTARY PUBLIC
 My commission expires: 6/25/95

CAROL ANN ADAMS
 Notary Public - State of Nevada
 Appointment Recorded in Washoe County
 MY APPOINTMENT EXPIRES JUNE 25, 1995

FILED
 MAR 2 1995
 STATE ENGINEER'S OFFICE

STATE ENGINEER'S USE

MAP TO ACCOMPANY APPLICATION
 TO APPROPRIATE WATER
 FOR QUASI-MUNICIPAL (INDUSTRIAL) USE
 BY KAL KAN FOODS, INC.
 FROM AN UNDERGROUND SOURCE
 IN STOREY COUNTY, NEVADA

950 INDUSTRIAL WAY
 SPARKS, NEVADA
 (702) 358-8931