


Portion Of The NE 1/4 Of Section 27, T.30N, R.34E., M.D.B. 8M

STATE OF NEVADA
COUNTY OF HUMBOLDT

I, JONATHAN R. CALDWELL, being first duly sworn, depose and say that this map, consisting of one sheet, numbered from 1 to 1, inclusive, has been correctly drawn to the designated scale from field notes of a survey made by me, or under my supervision and direction, between the 16th day of February, and the 17th day of February, 1995; that it truly and correctly represents the proposed location and extent of the works used to divert water from Hillside Spring in Pershing County, Nevada by Jean A. and Wilbur C. Koons, for domestic purposes. That the proposed point of diversion, the approximate location and size of the diverting channel or other conduit, the place and manner of use, and the location and names of all other works or streams which are crossed by, or connected with the said works, are fully and correctly designated thereon.

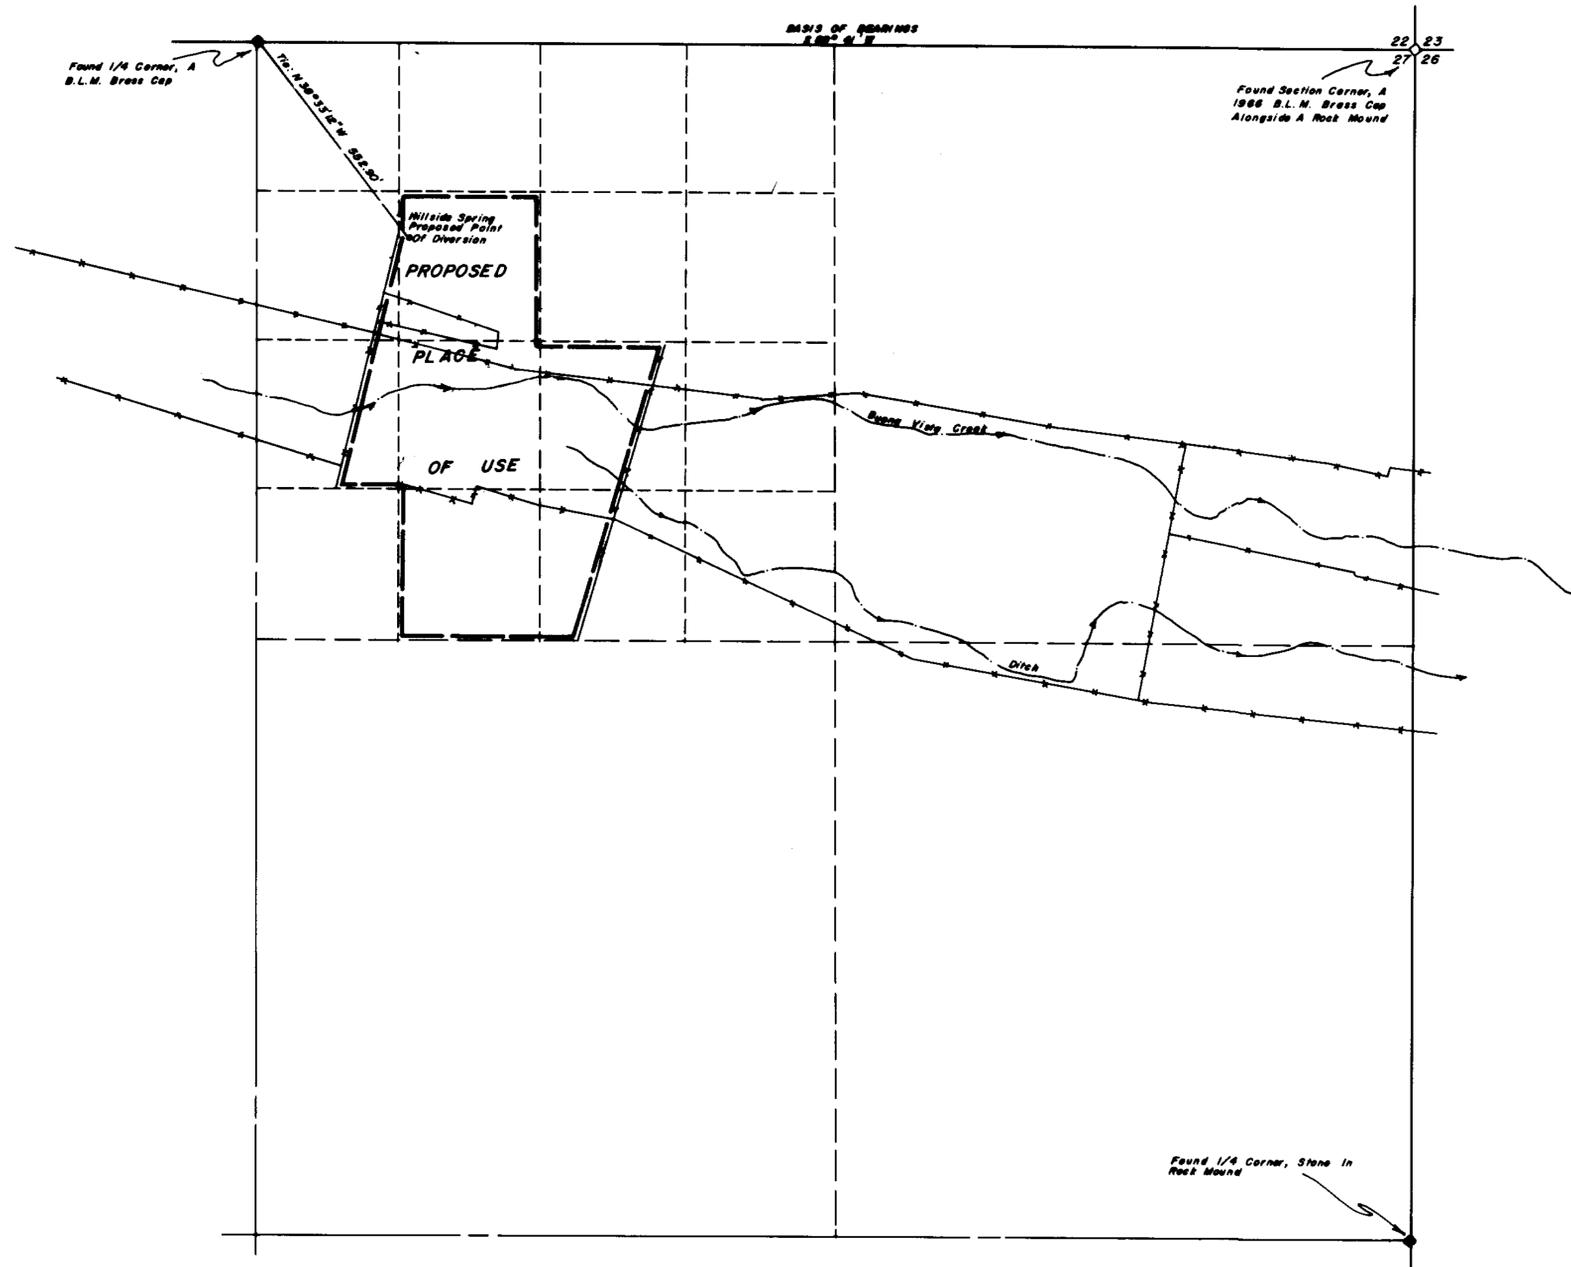


Jonathan R. Caldwell
State Notary Public, No. 841
JONATHAN R. CALDWELL
Notary Public
4/21/1995

Subscribed and sworn to before me this 21st day of April, 1995.

Doris A. Twichell
DORIS A. TWICHELL
Notary Public in and for Humboldt County, State of Nevada.
My commission expires on May 28th, 1997.

DORIS A. TWICHELL
NOTARY PUBLIC
HUMBOLDT Co., NEVADA
My Appointment Expires
MAY 28 1997

NOTES:
Basis Of Bearings Taken From The B.L.M. Dependent Resurvey
Plat Of T.30N, R.34 E., M. D. B. 8 M. Dated January 28th, 1988.

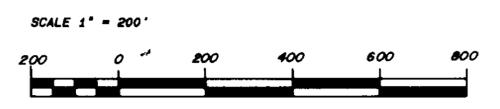

Desert Mountain Surveying
Land and Water Right Surveyors
146 West Second Street
WINNEMUCCA, NEVADA 89445 (702) 623-4414

STATE ENGINEER'S USE
60997
FILED
APR 25 1995
STATE ENGINEER'S OFFICE

MAP TO ACCOMPANY APPLICATION
TO APPROPRIATE WATER
FOR DOMESTIC USE
BY JEAN A. & WILBUR C. KOONS
FROM HILLSIDE SPRING
IN PERSHING COUNTY, NEVADA