

NOTES:

Basis of Bearings derived from the B.L.M. Supplemental Survey Plat of Section 10, T.32N., R.44E., M.D.B. & M., dated November 21st, 1983.


- ◇ Indicates a found section corner, an iron pipe with a G.L.O. brass cap, unless otherwise noted.
- ◆ Indicates a found 1/4 section corner, an iron pipe with a G.L.O. brass cap, unless otherwise noted.



T.32N., R.44E.
M.D.B. & M.



STATE OF NEVADA
COUNTY OF HUMBOLDT
Signed and sworn to before me this 9th day of March, 1995 by JOHN H. MILTON III.

Doris A. Twichell
DORIS A. TWICHELL
Notary Public
My commission expires: May 28th, 1997

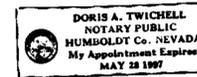

STATE OF NEVADA
COUNTY OF HUMBOLDT

I, JOHN H. MILTON III, being first duly sworn, depose and say that this map, consisting of one sheet, numbered from 1 to 1, inclusive, has been correctly drawn to the designated scale from field notes of a survey made by me, or under my supervision and direction, between the 6th day of March, and the 7th day of March, 1995; that it truly and correctly represents the proposed location and extent of the works used to divert water from underground in Lander County, Nevada by Samuel E. and Jeannie King, for irrigation purposes, under Amended Permit Number 46964. That the proposed point of diversion, the approximate location and size of the diverting channel or other conduit, all reservoirs or basins, the location and names of all other works which will cross or connect with the proposed works, and the boundary of lands, showing by 40-acre subdivisions the areas proposed to be served, are fully and correctly designated thereon.

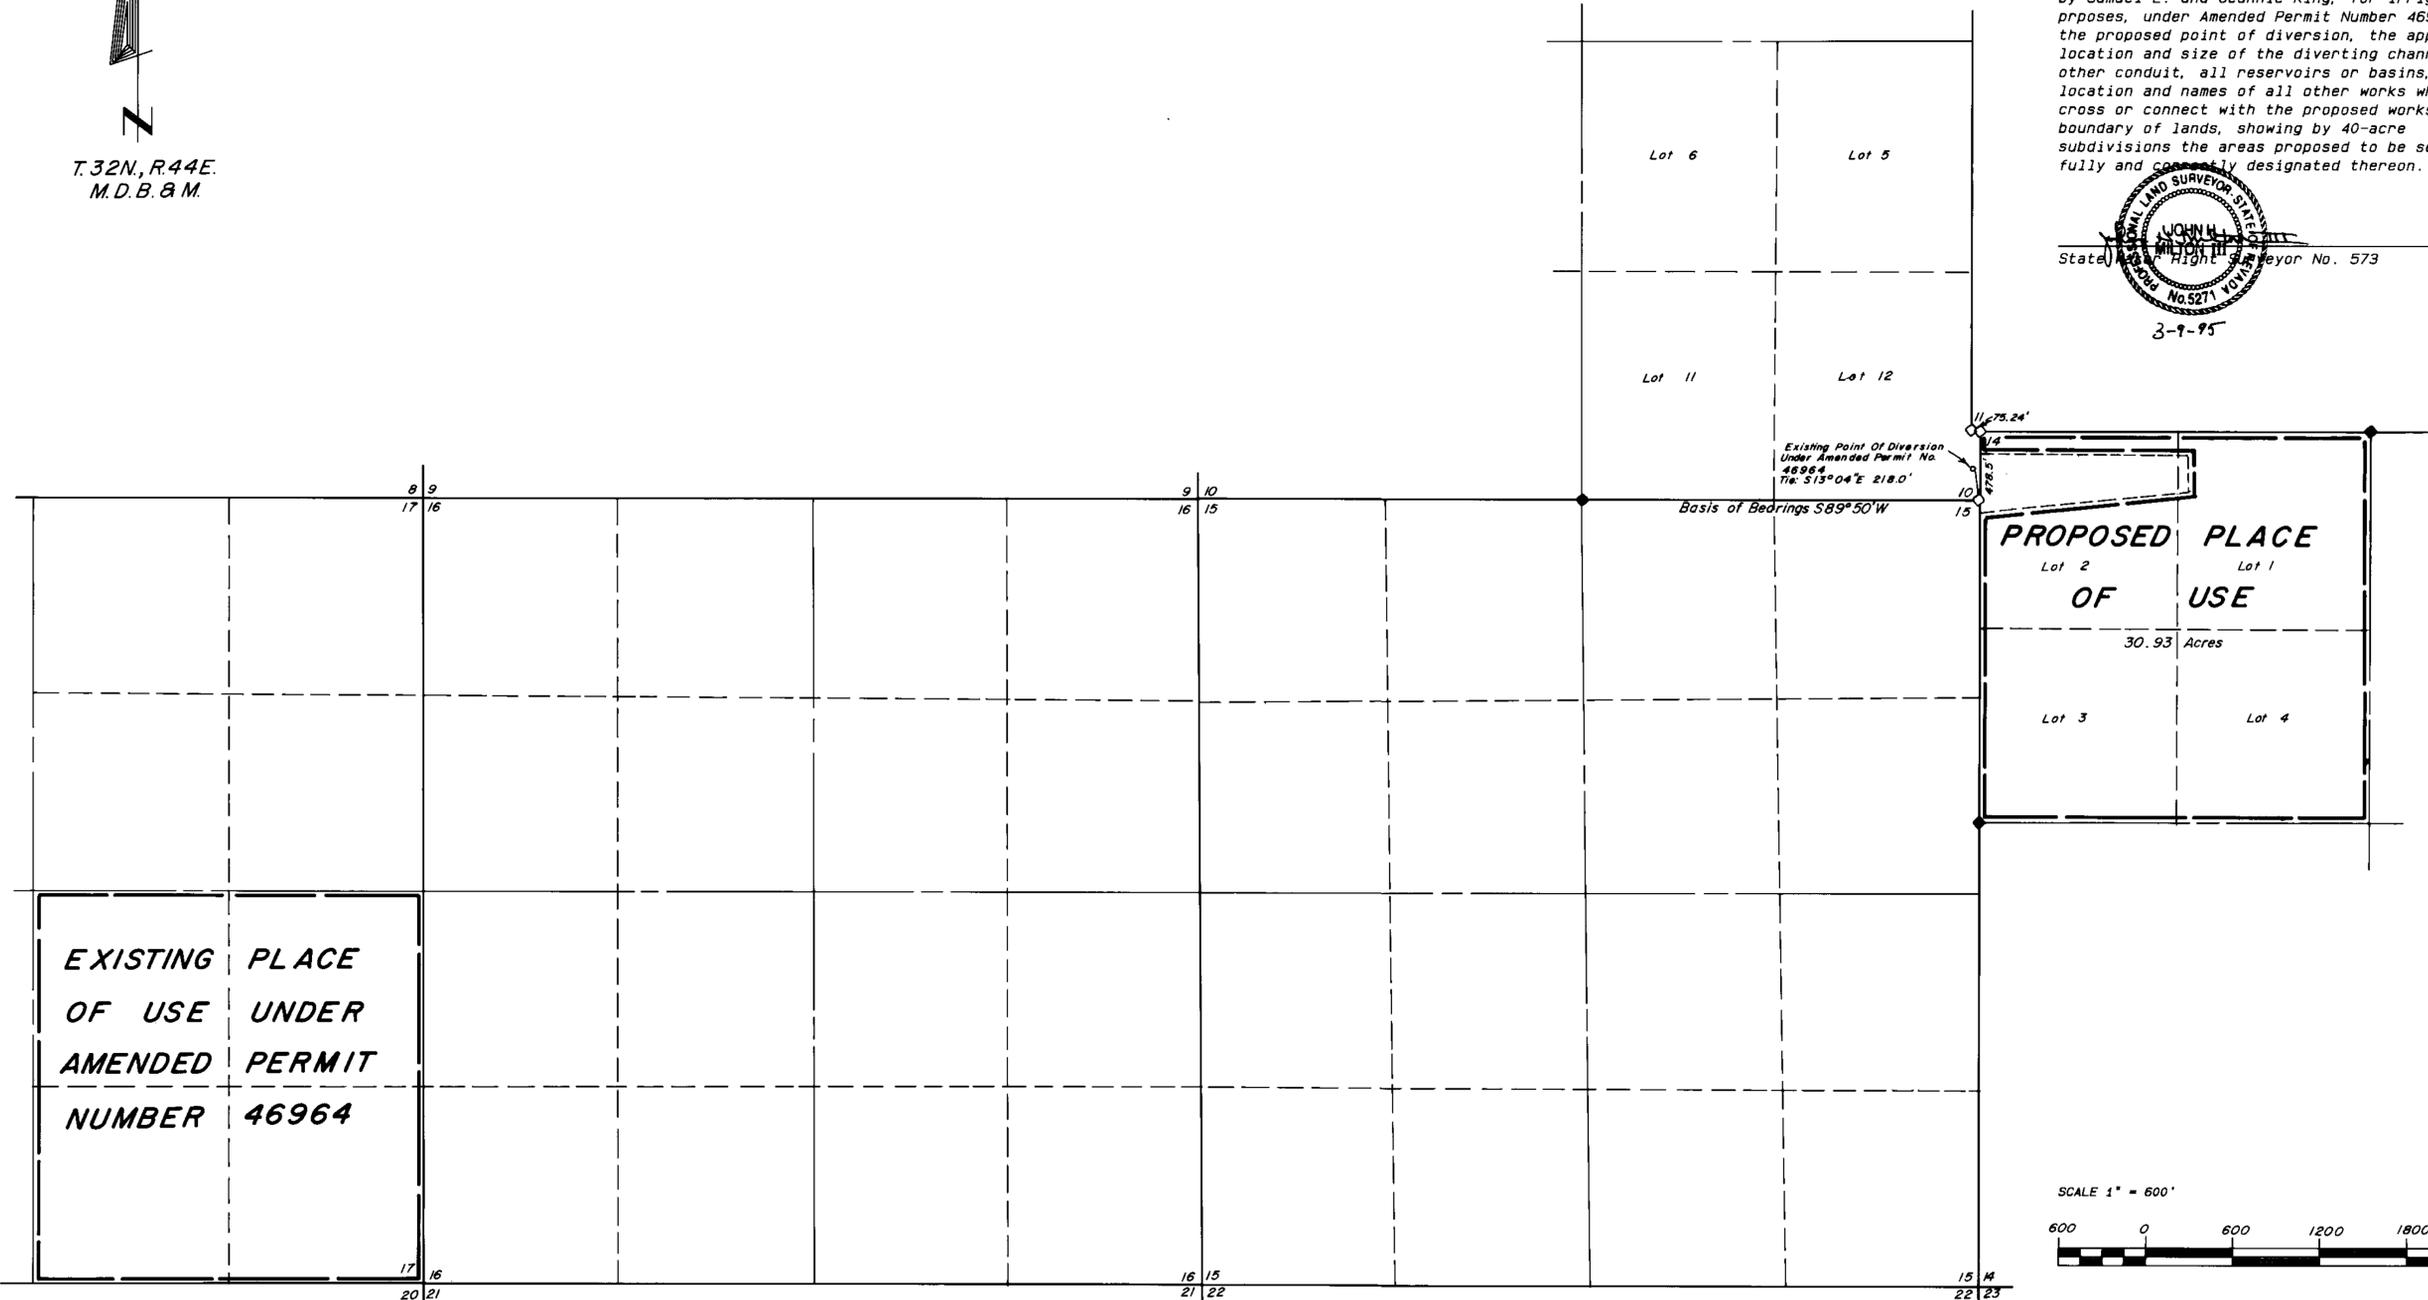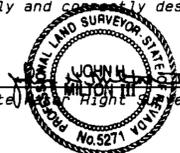

**EXISTING PLACE
OF USE UNDER
AMENDED PERMIT
NUMBER 46964**

**PROPOSED PLACE
OF USE**
30.93 Acres



Desert Mountain Surveying
Land and Water Right Surveyors
146 West Second Street
WINNEMUCCA, NEVADA 89445 (702) 623-4414

FILED
MAR 22 1995
STATE ENGINEER'S OFFICE

STATE ENGINEER'S USE

**MAP TO ACCOMPANY APPLICATION TO
CHANGE THE MANNER & PLACE OF USE
FOR IRRIGATION PURPOSES
UNDER AMENDED PERMIT NO. 46964
By Samuel E. & Jeannie King
FROM UNDERGROUND
IN LANDER COUNTY, NEVADA**