

STATE OF NEVADA )  
 ) SS.  
 COUNTY OF CLARK )

I, JERRY E. BARNSON, BEING FIRST DULY SWORN, DEPOSE AND SAY THAT THIS MAP, CONSISTING OF 1 SHEETS, NUMBERED FROM 1 TO 1, INCLUSIVE, HAS BEEN CORRECTLY DRAWN TO THE DESIGNATED SCALE FROM FIELD NOTES OF A SURVEY MADE BY ME, OR UNDER MY SUPERVISION AND DIRECTION, BETWEEN THE 23RD DAY OF FEBRUARY, 1995 AND THE 24TH DAY OF FEBRUARY, 1995, THAT IT TRULY AND CORRECTLY REPRESENTS THE PROPOSED LOCATION AND EXTENT OF THE WORKS USED TO DIVERT WATER FROM UNDERGROUND SOURCE, IN CLARK COUNTY, NEVADA, BY REBEL OIL COMPANY, INC., A NEVADA CORPORATION FOR QUASI-MUNICIPAL AND DOMESTIC PURPOSES. THAT THE PROPOSED POINT OF DIVERSION, THE APPROXIMATE LOCATION AND SIZE OF THE DIVERTING CHANNEL OR OTHER CONDUIT, THE PLACE AND MANNER OF USE, AND THE LOCATION AND NAMES OF ALL OTHER WORKS OR STREAMS WHICH ARE CROSSED BY, OR CONNECTED WITH THE SAID WORKS, ARE FULLY AND CORRECTLY DESIGNATED THEREON.

*Jerry E. Barnson*  
 JERRY E. BARNSON, P.L.S.  
 STATE WATER RIGHT SURVEYOR NO. 459




SUBSCRIBED AND SWORN TO BEFORE ME JERRY E. BARNSON  
 THIS 9 DAY OF March 1995


*Mary Ann Lomeo*  
 NOTARY PUBLIC IN AND FOR CLARK COUNTY, NEVADA  
 MY COMMISSION EXPIRES 4/20/97



NW1/4, SECTION 29, T.19S., R.60E., M.D.M.

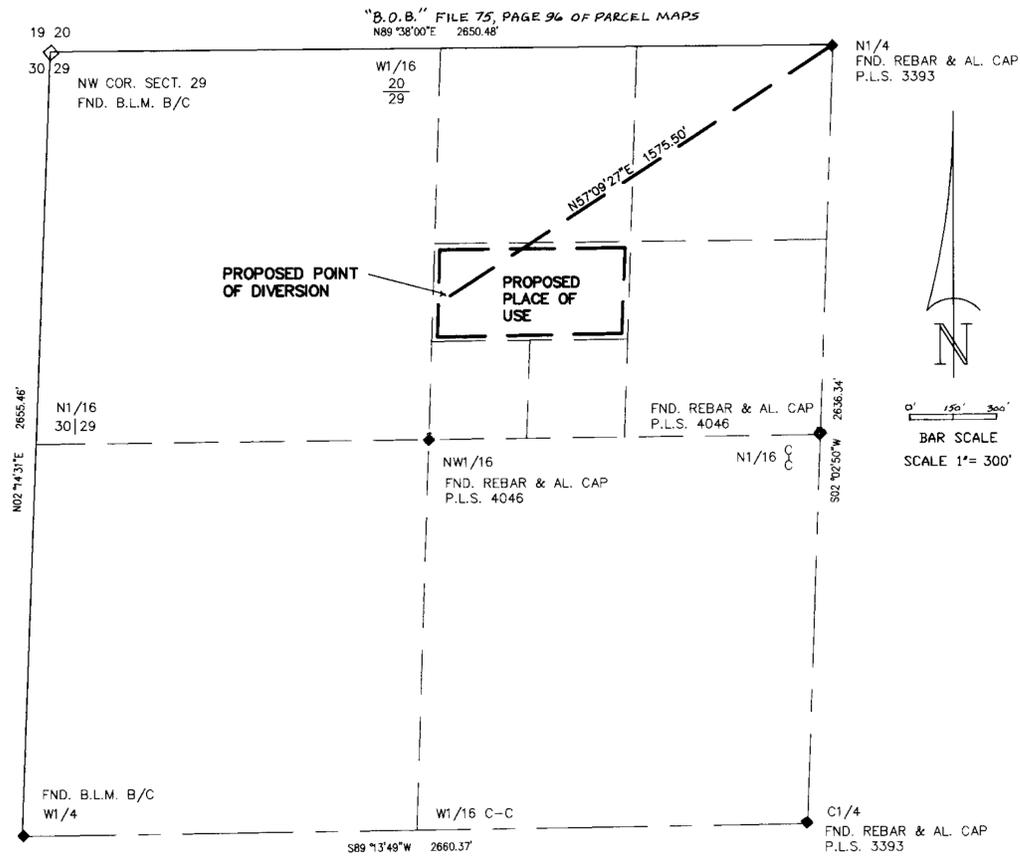

SECTION 6, T.22S., R.62E., M.D.M.

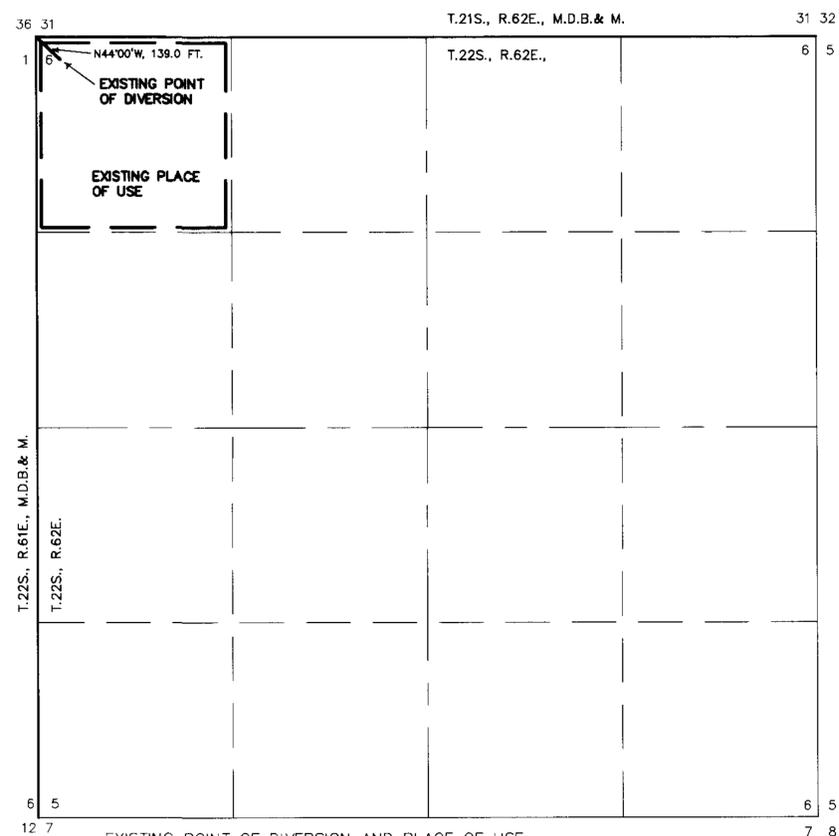

EXISTING POINT OF DIVERSION AND PLACE OF USE  
 LOT 4 OR NW1/4 NW1/4, SECTION 6, T.22S., R.62E., M.D.B.&M.  
 (COPIED FROM ORIGINAL APPLICATION MAP, PERMIT NO. 11710,  
 CERTIFICATE RECORD NO. 3730, BOOK 11, PAGE 3730)

61063 : 16341 : 06-21-04

BARNSON SURVEYING, INC.  
 5160 SO. EASTERN AVE., STE. F  
 LAS VEGAS, NV. 89119  
 (702) 597-0041

DATE: 3/1/95  
 SCALE: AS SHOWN  
 DRAWN BY: J.E.B.  
 JOB # JB73-94

"STATE ENGINEERS USE"  
 6/14/04 - RHZ ALL DOCUMENTATION SHOWS TIE AS 1575.00'

MAP TO ACCOMPANY APPLICATION TO  
 CHANGE THE  
 POINT OF DIVERSION AND PLACE OF USE  
 UNDER PERMIT NO.11710, CERTIFICATE NO. 3730,  
 BOOK 11, PAGE 3730

FOR QUASI-MUNICIPAL AND DOMESTIC  
 BY REBEL OIL COMPANY, INC., A NEVADA CORPORATION  
 FROM UNDERGROUND  
 IN CLARK COUNTY, NEVADA